


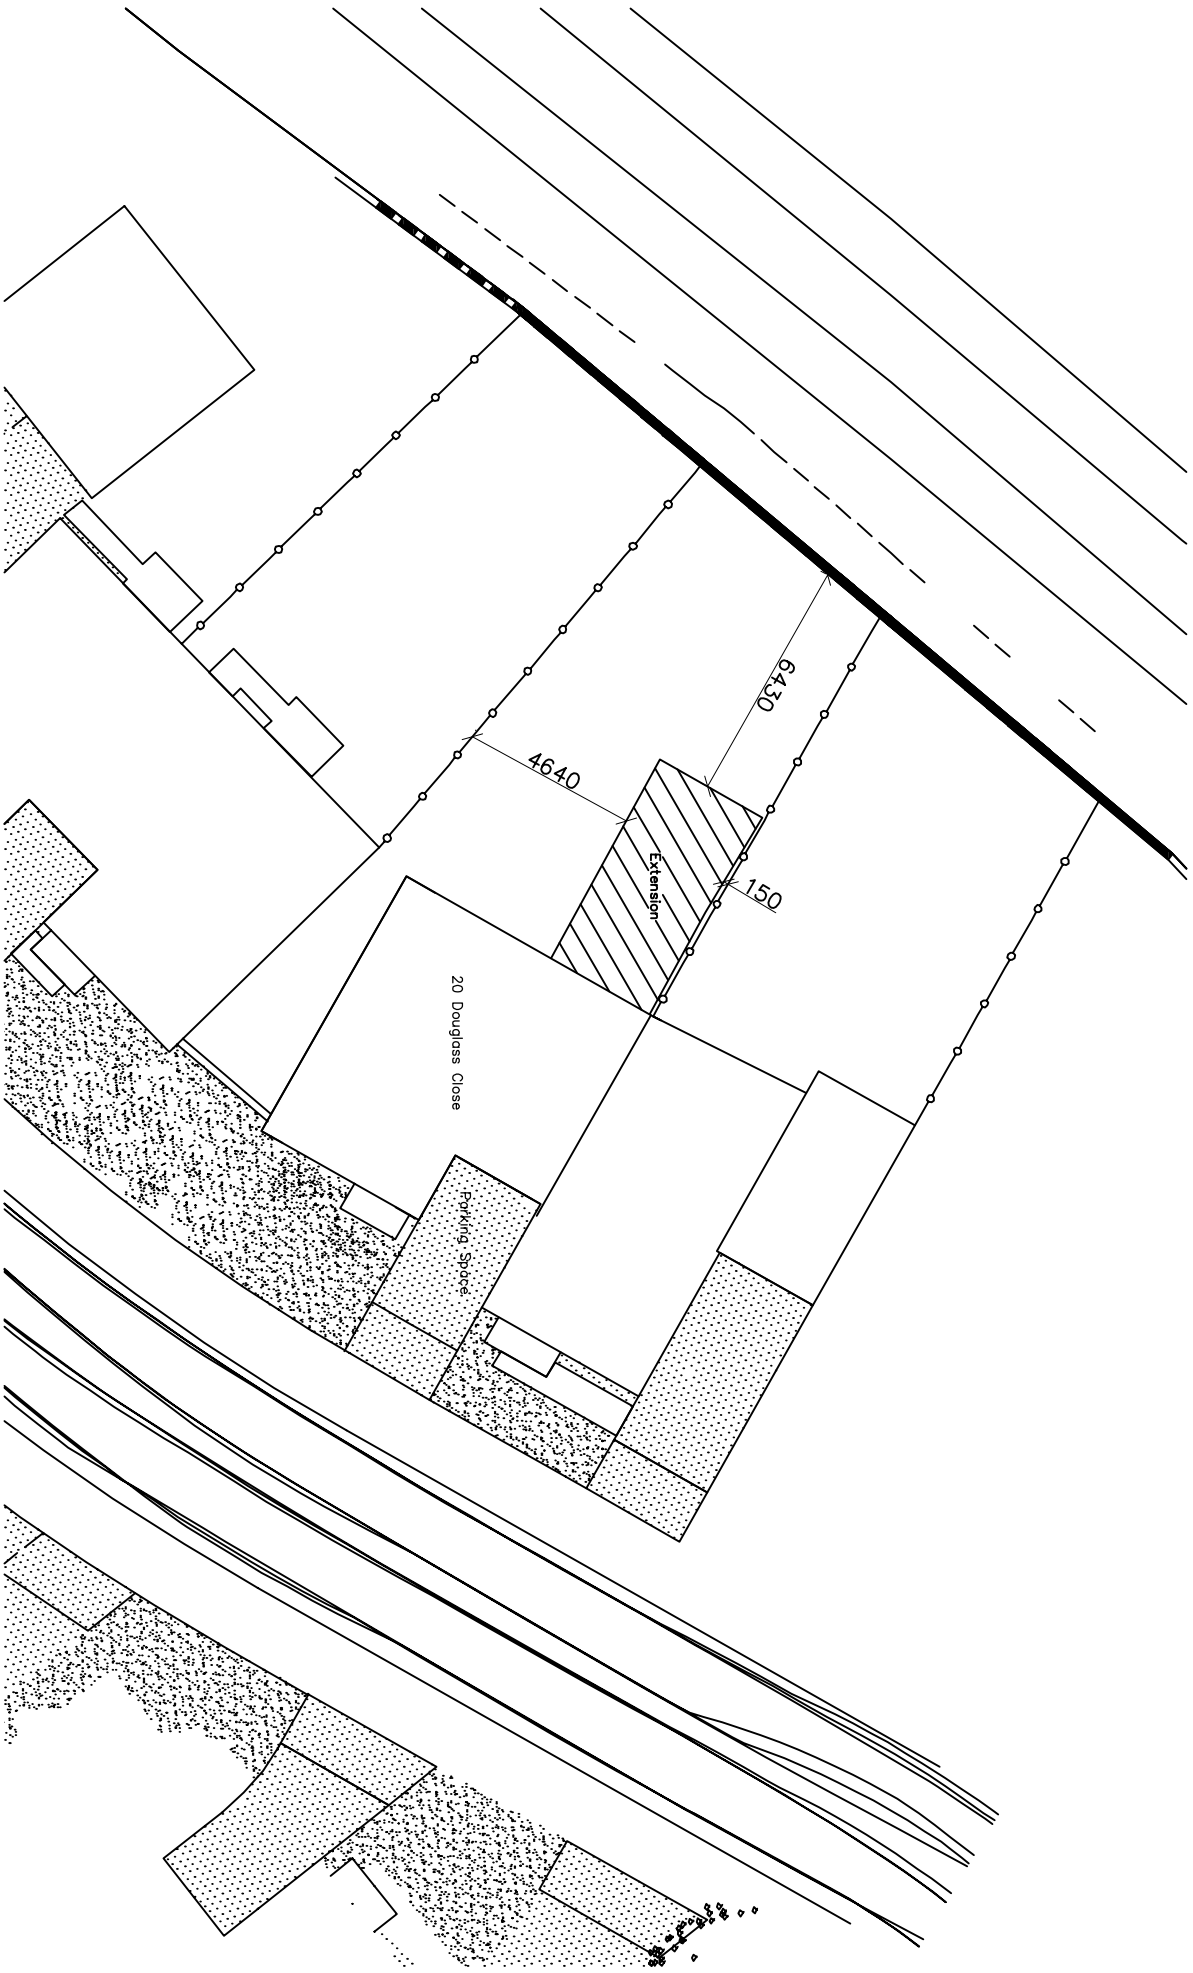

NORTH

EXISTING SITE PLAN	
20 Douglass Close, Hebburn, NE31 1AD	
SCALE @ A4	1:200