

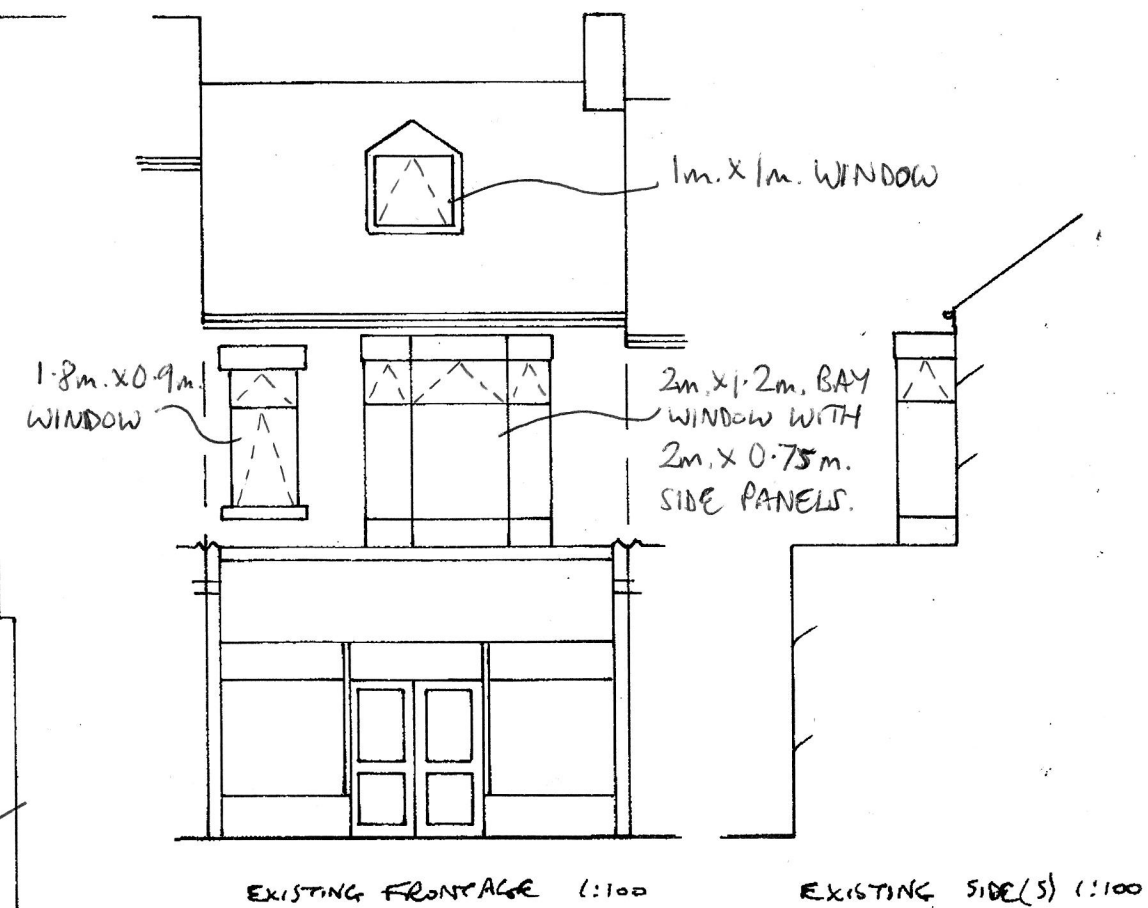
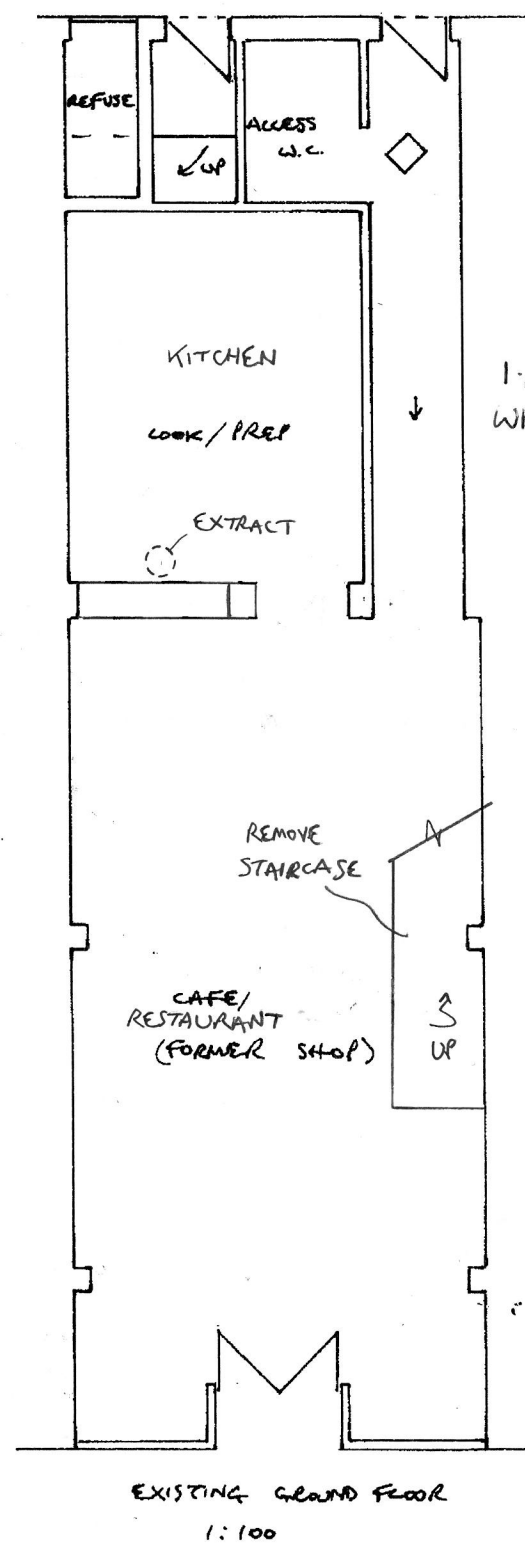
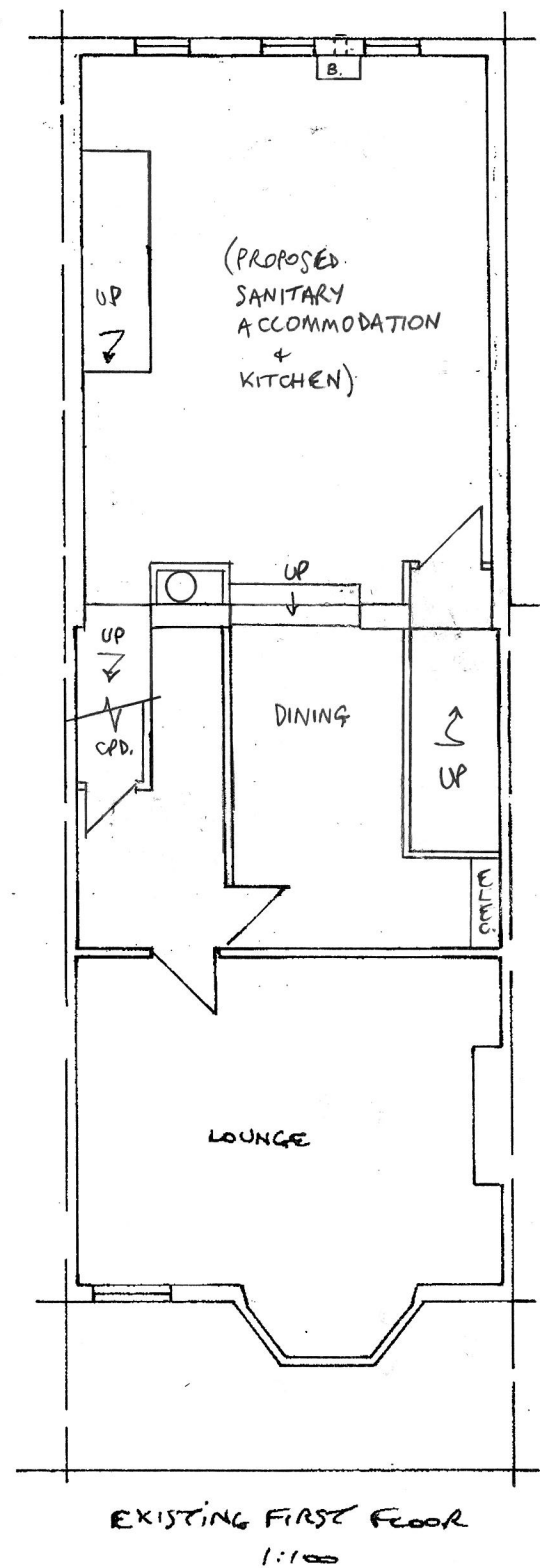


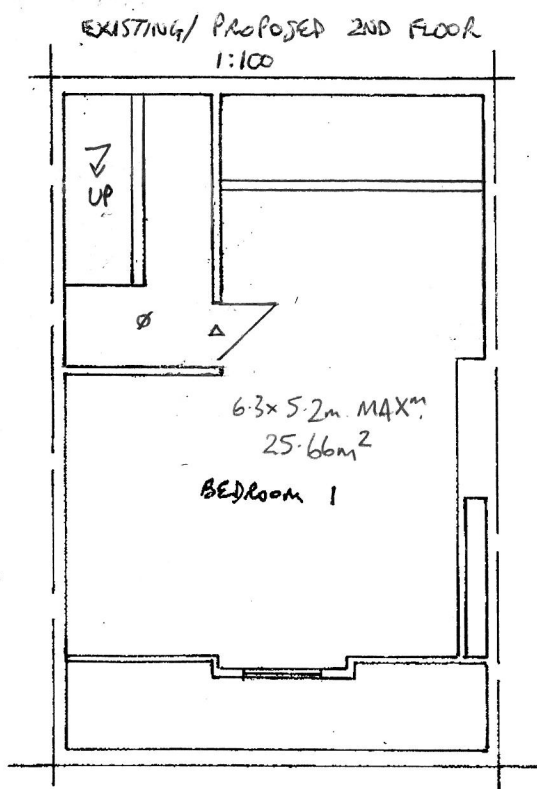

EXISTING SIDE(S) 1:100

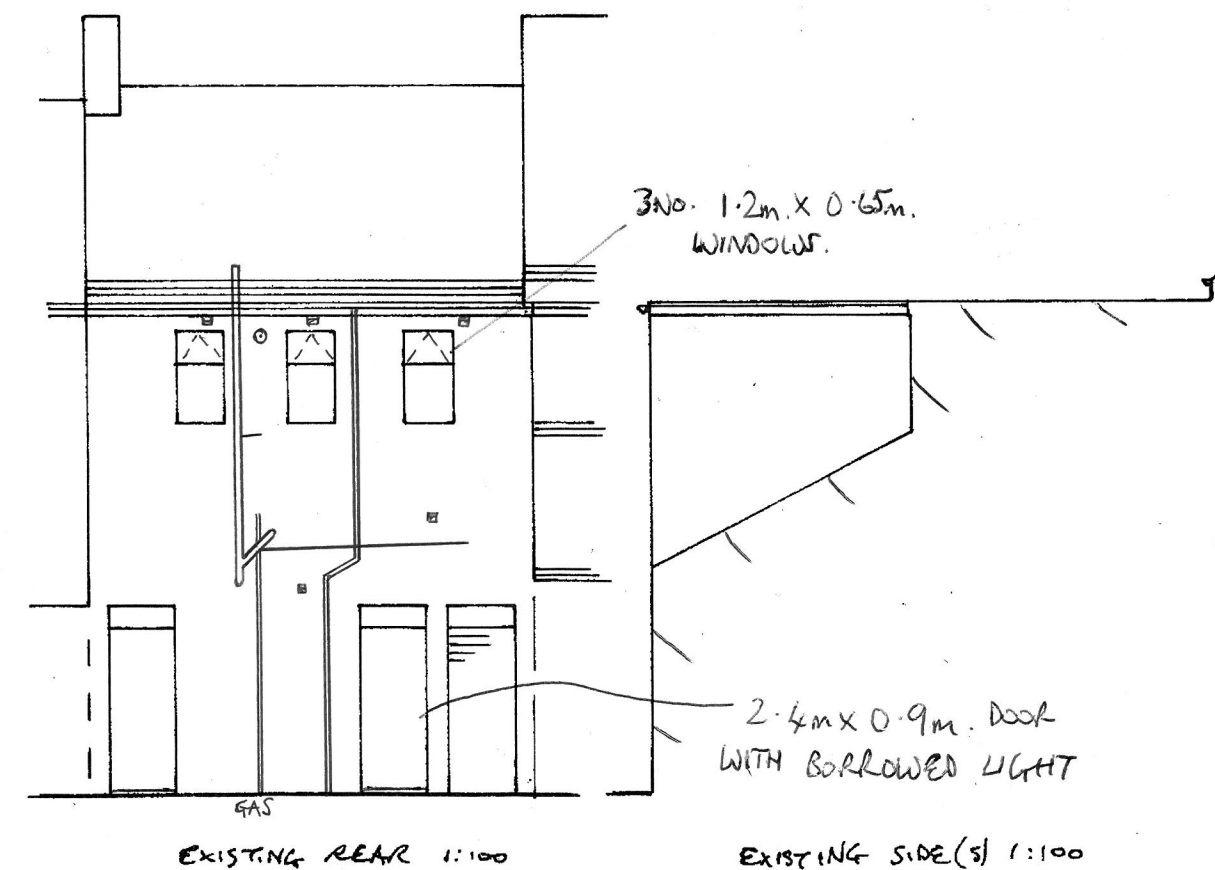

EXISTING SIDE(S) 1:100