


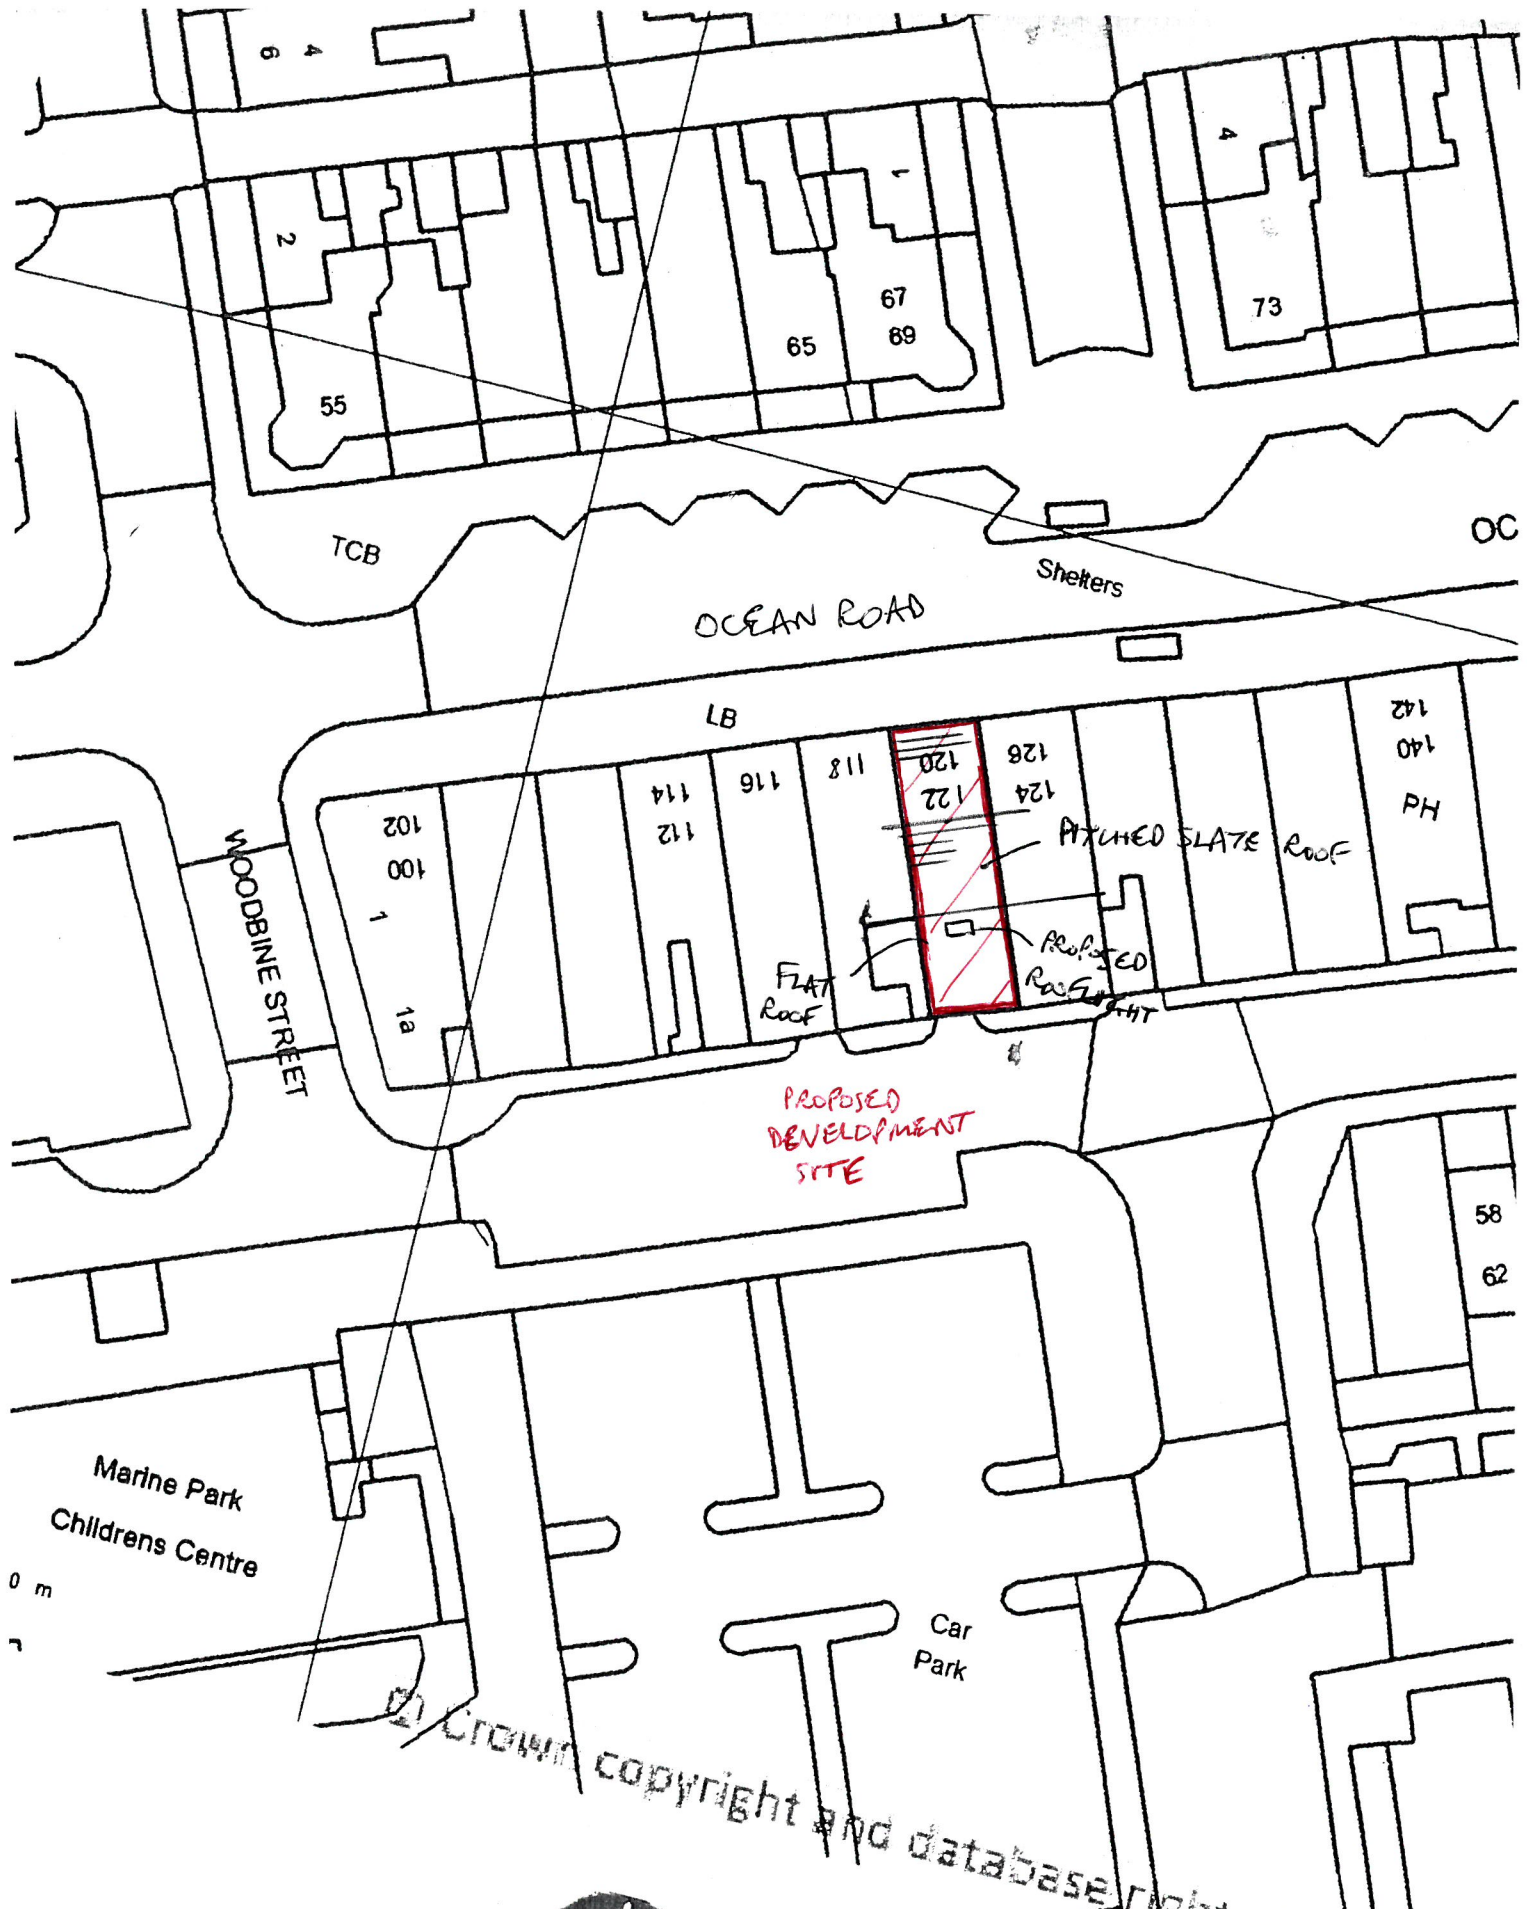

122 OCEAN ROAD, SOUTH SHIELDS
1:500 SCALE SITE PLAN/ROOF PLAN

Supplied by Street...