


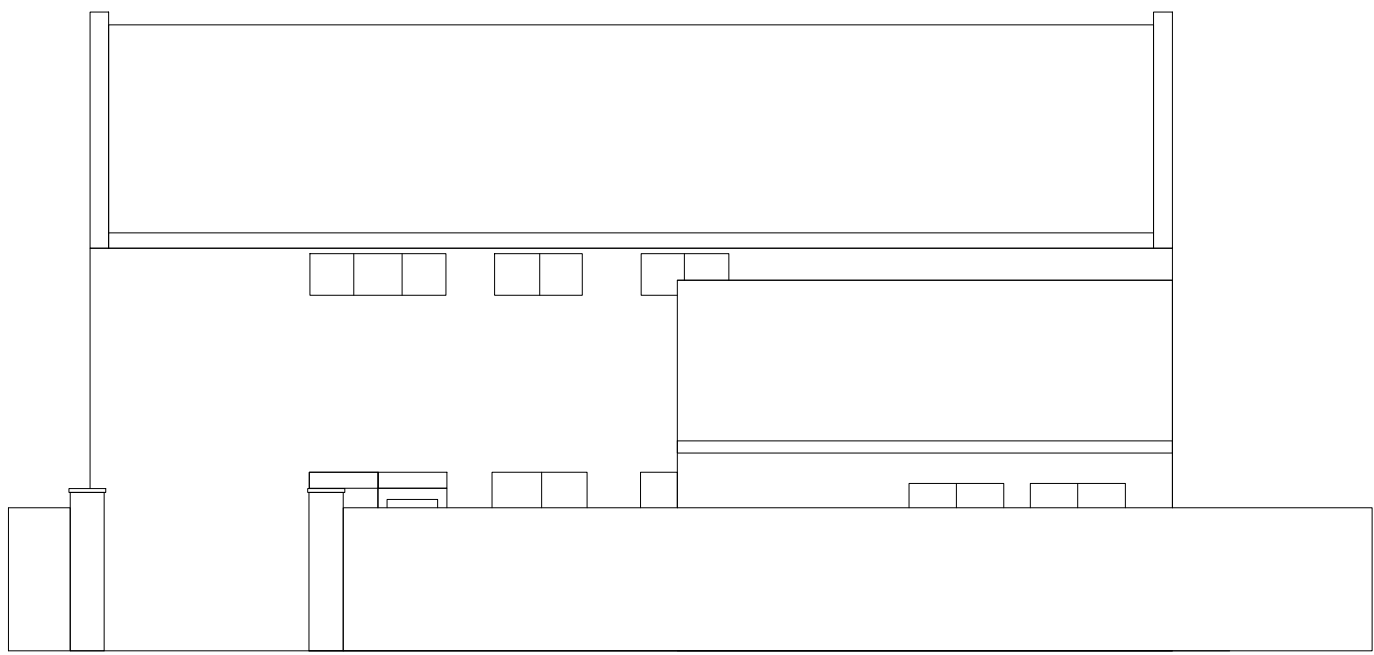


Elevation 1
Scale 1: 100




Elevation 2
Scale 1: 100



Elevation 3
Scale 1: 100

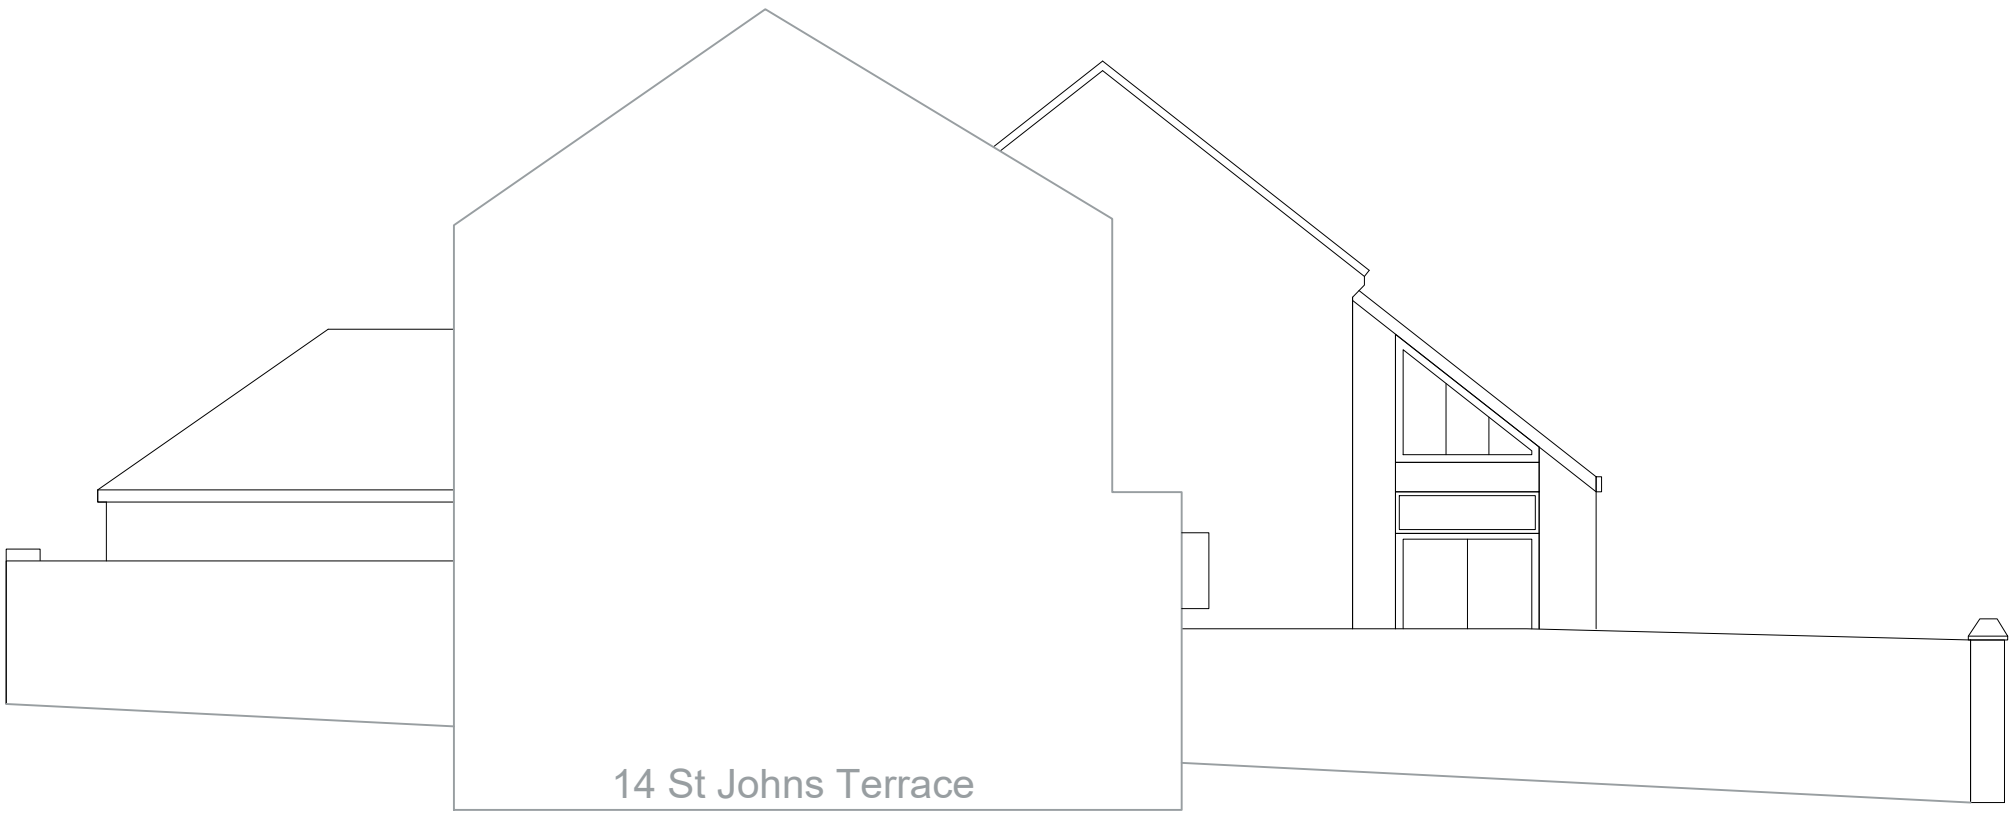

Elevation 4
Scale 1: 100

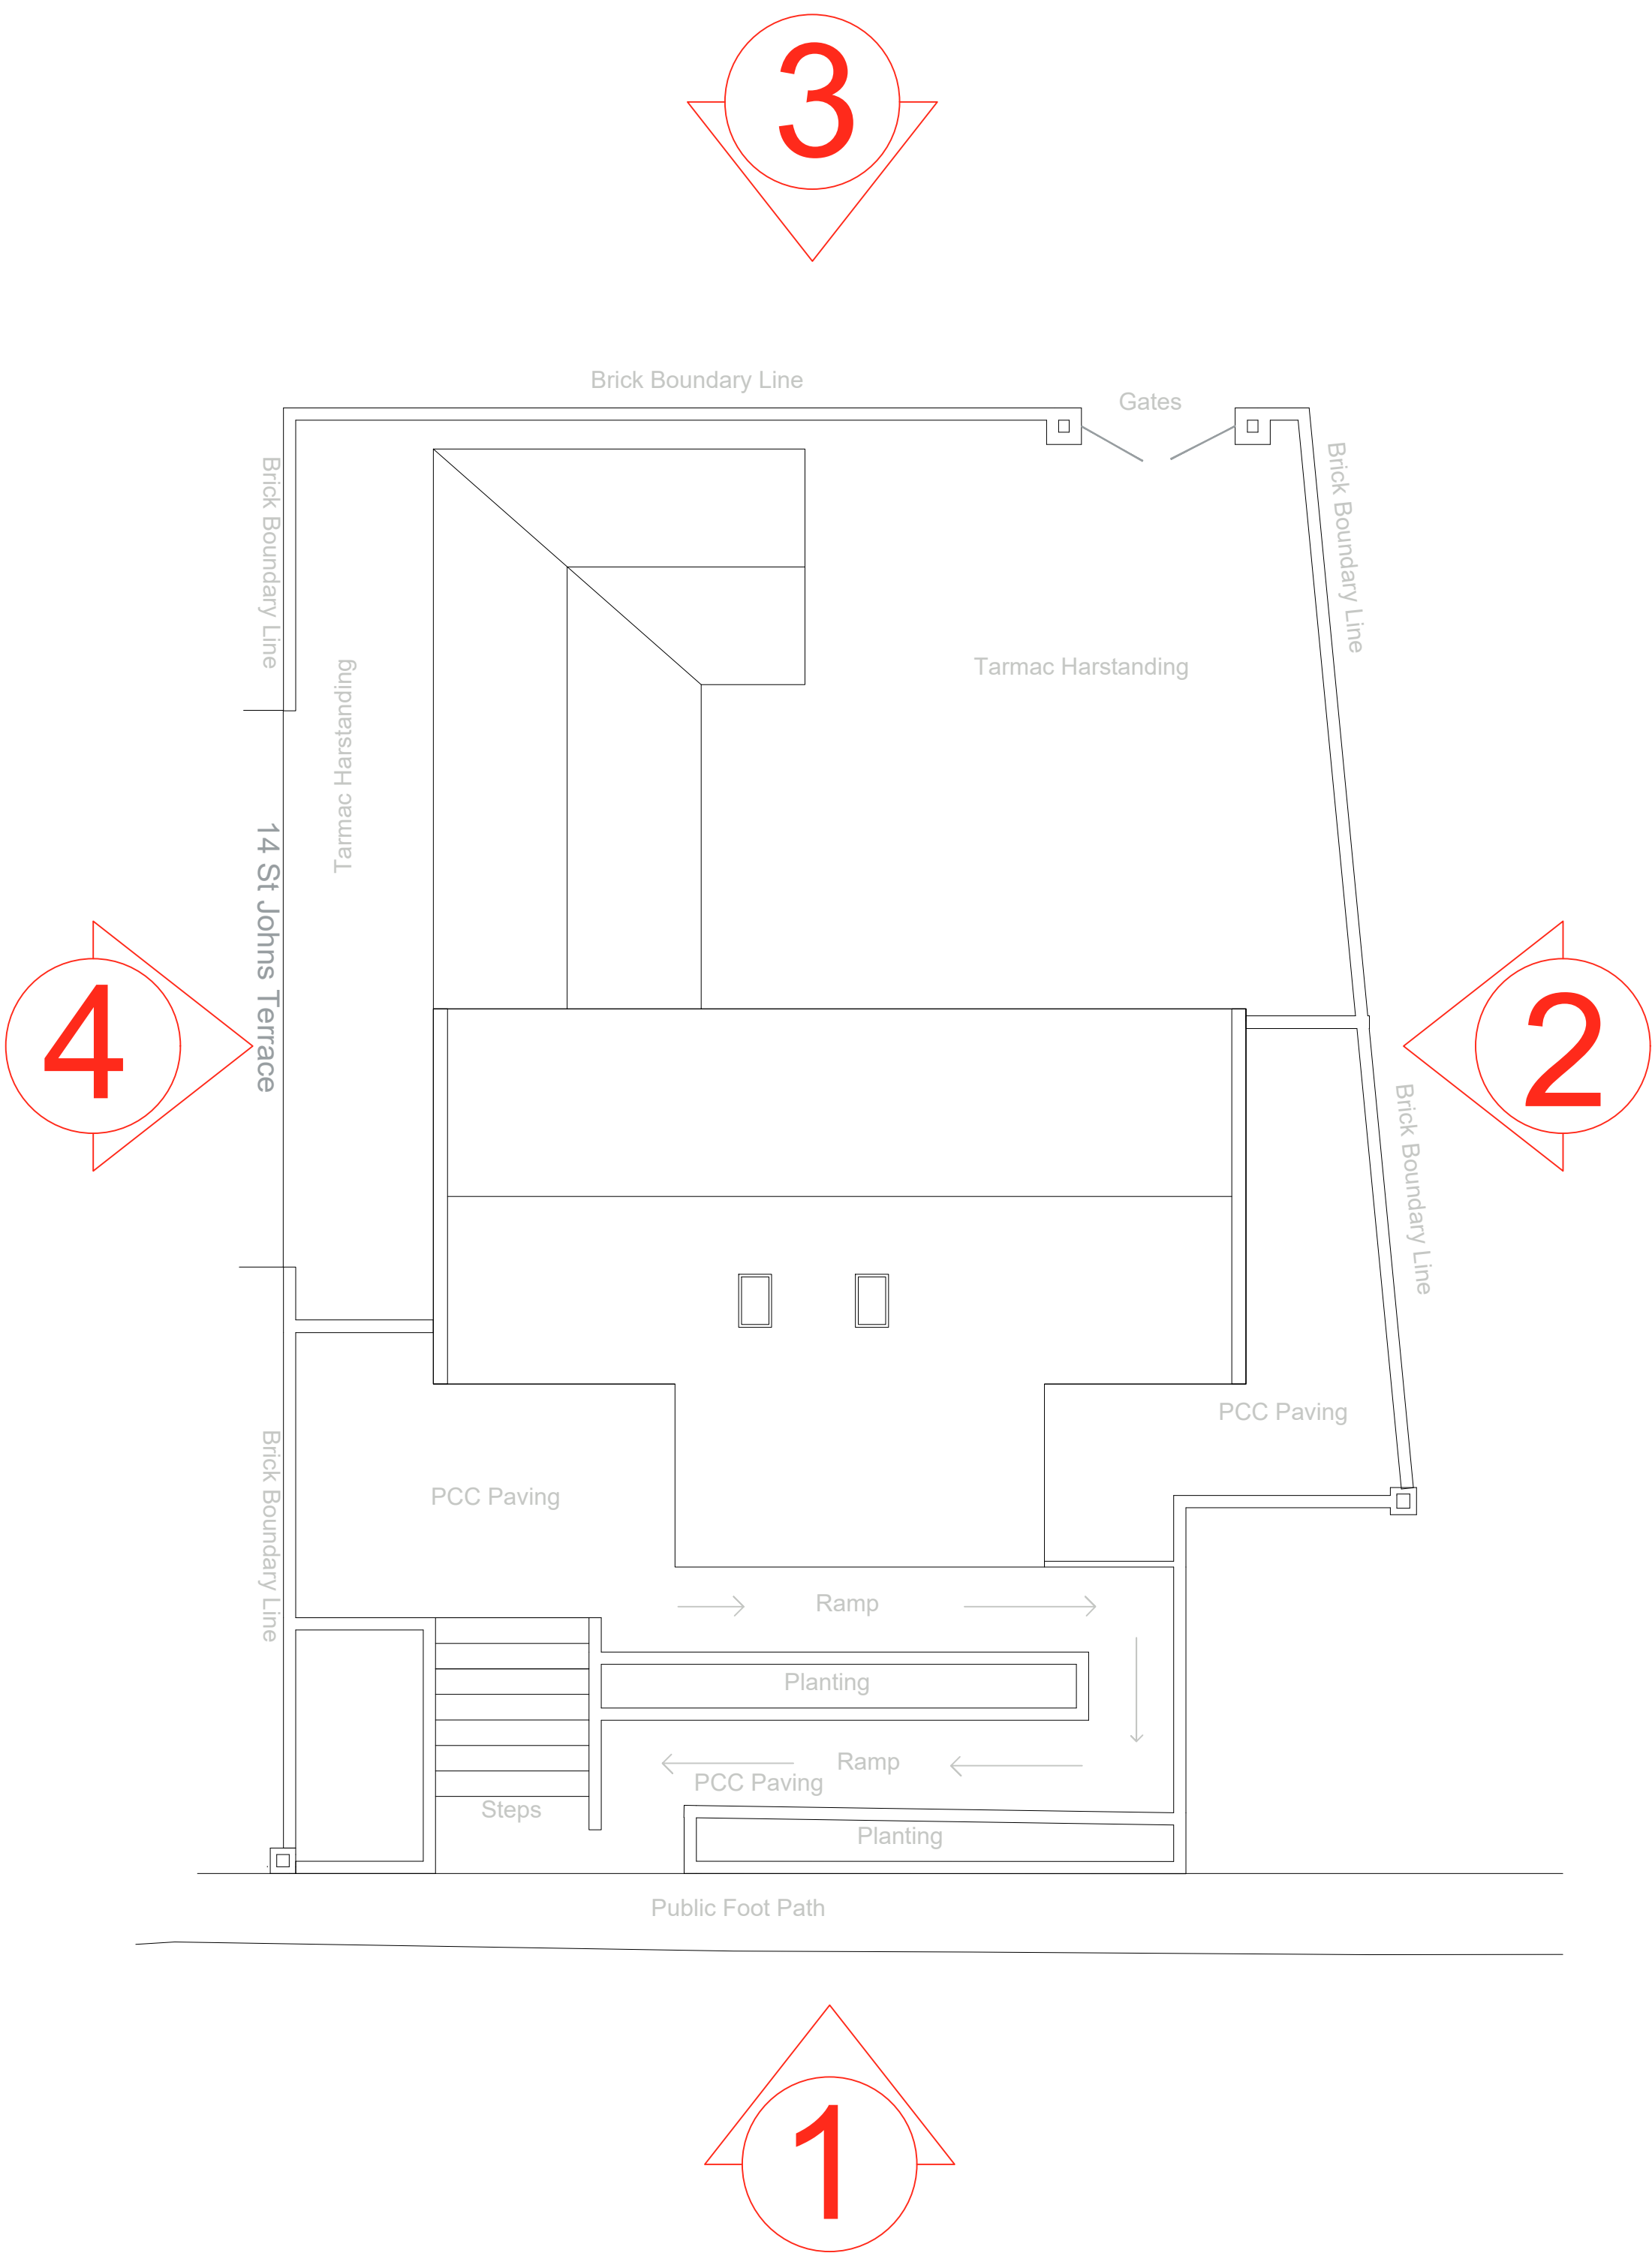

Spring Villa 6 St John's Terrace, Jarrow. NE32 3AB Proposed Prperty Conversion From Funeral home to residential units. 2 No Houses & 1 attached bungalow. Drawing Title: Existing Boundary Plans Elevations	Ref
	Drawn by
	Date23/02/2026
	Scale1 :100