



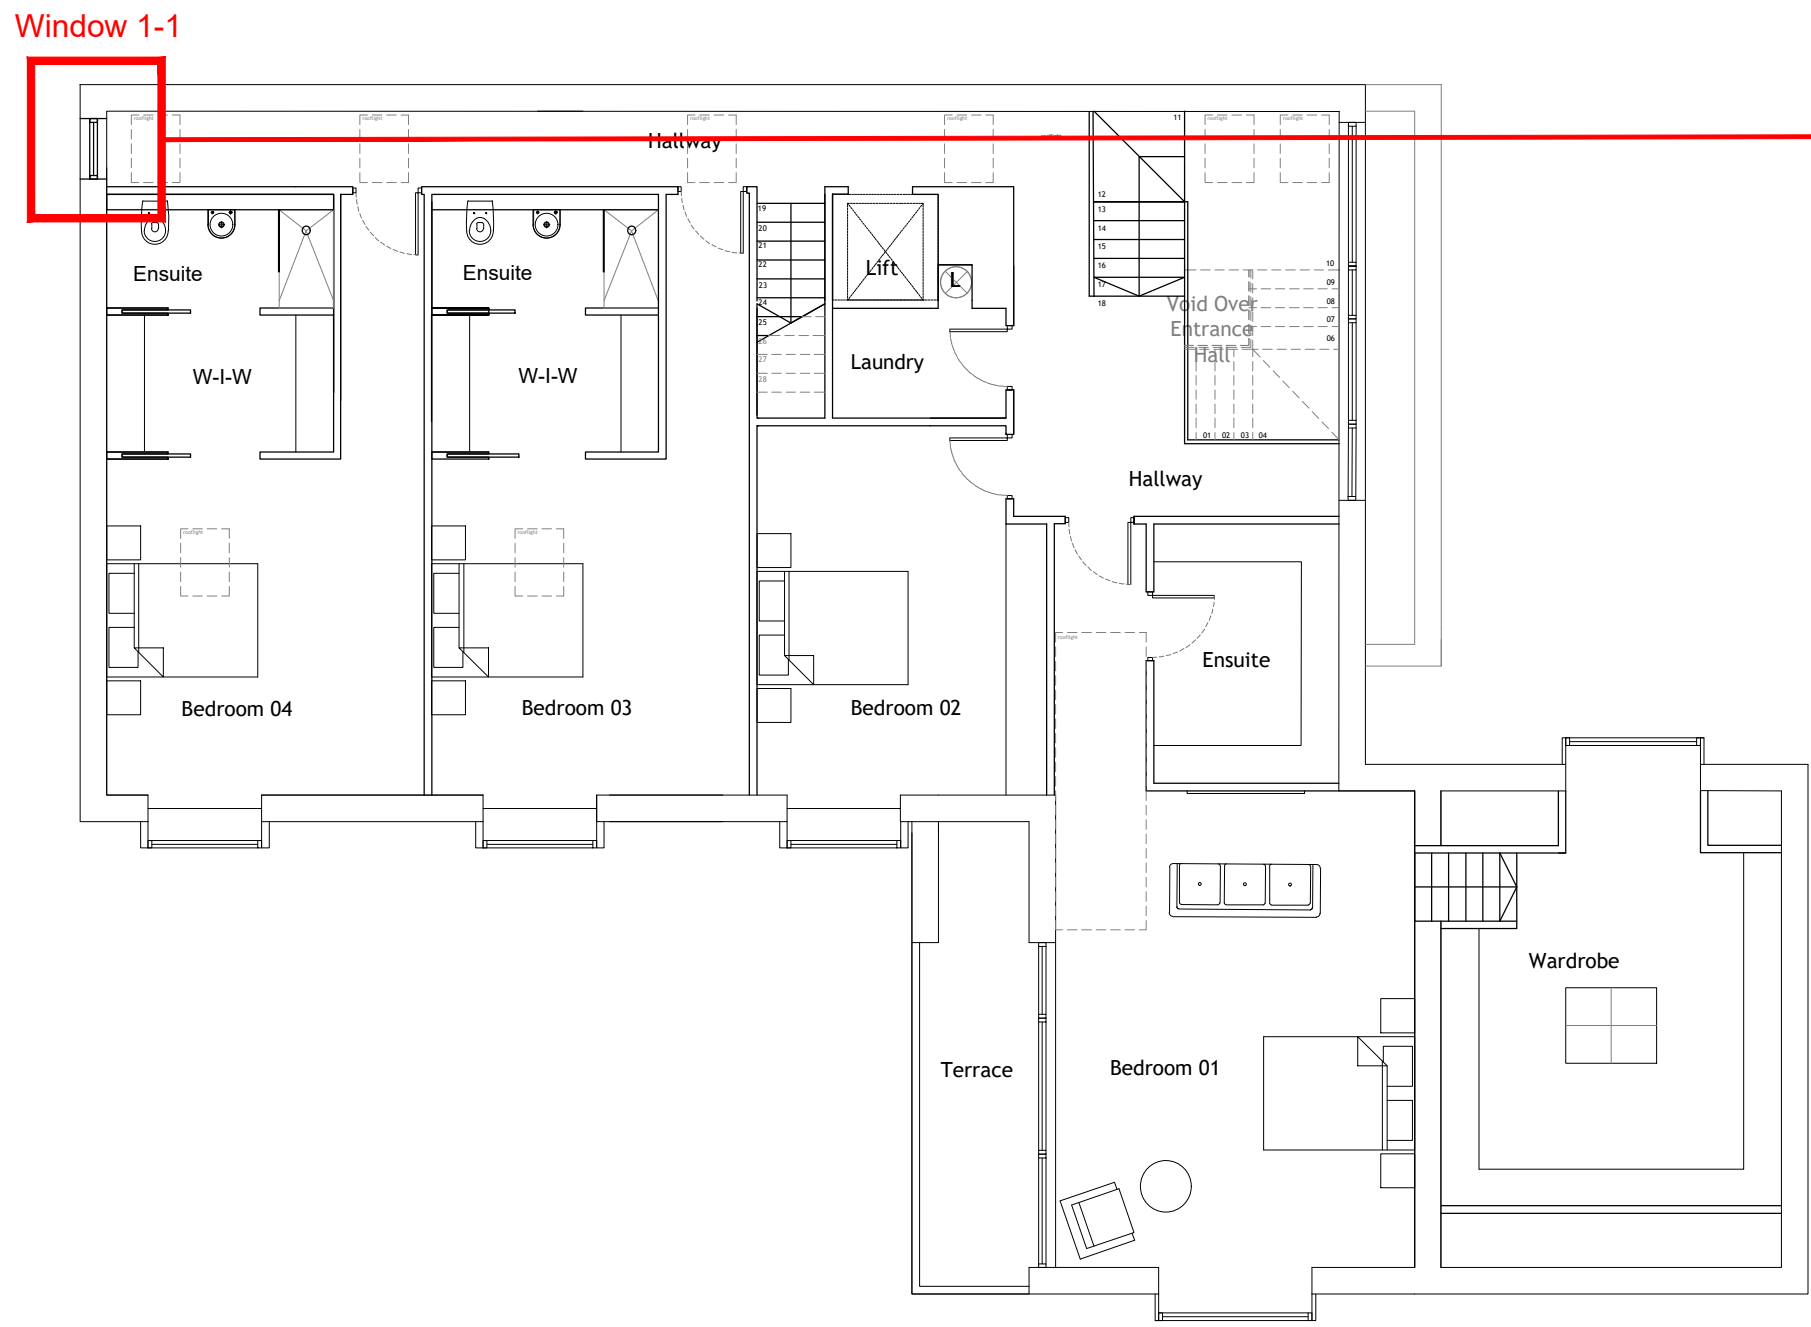


First Floor Plan
190.4m2 / 2049.4 sqft

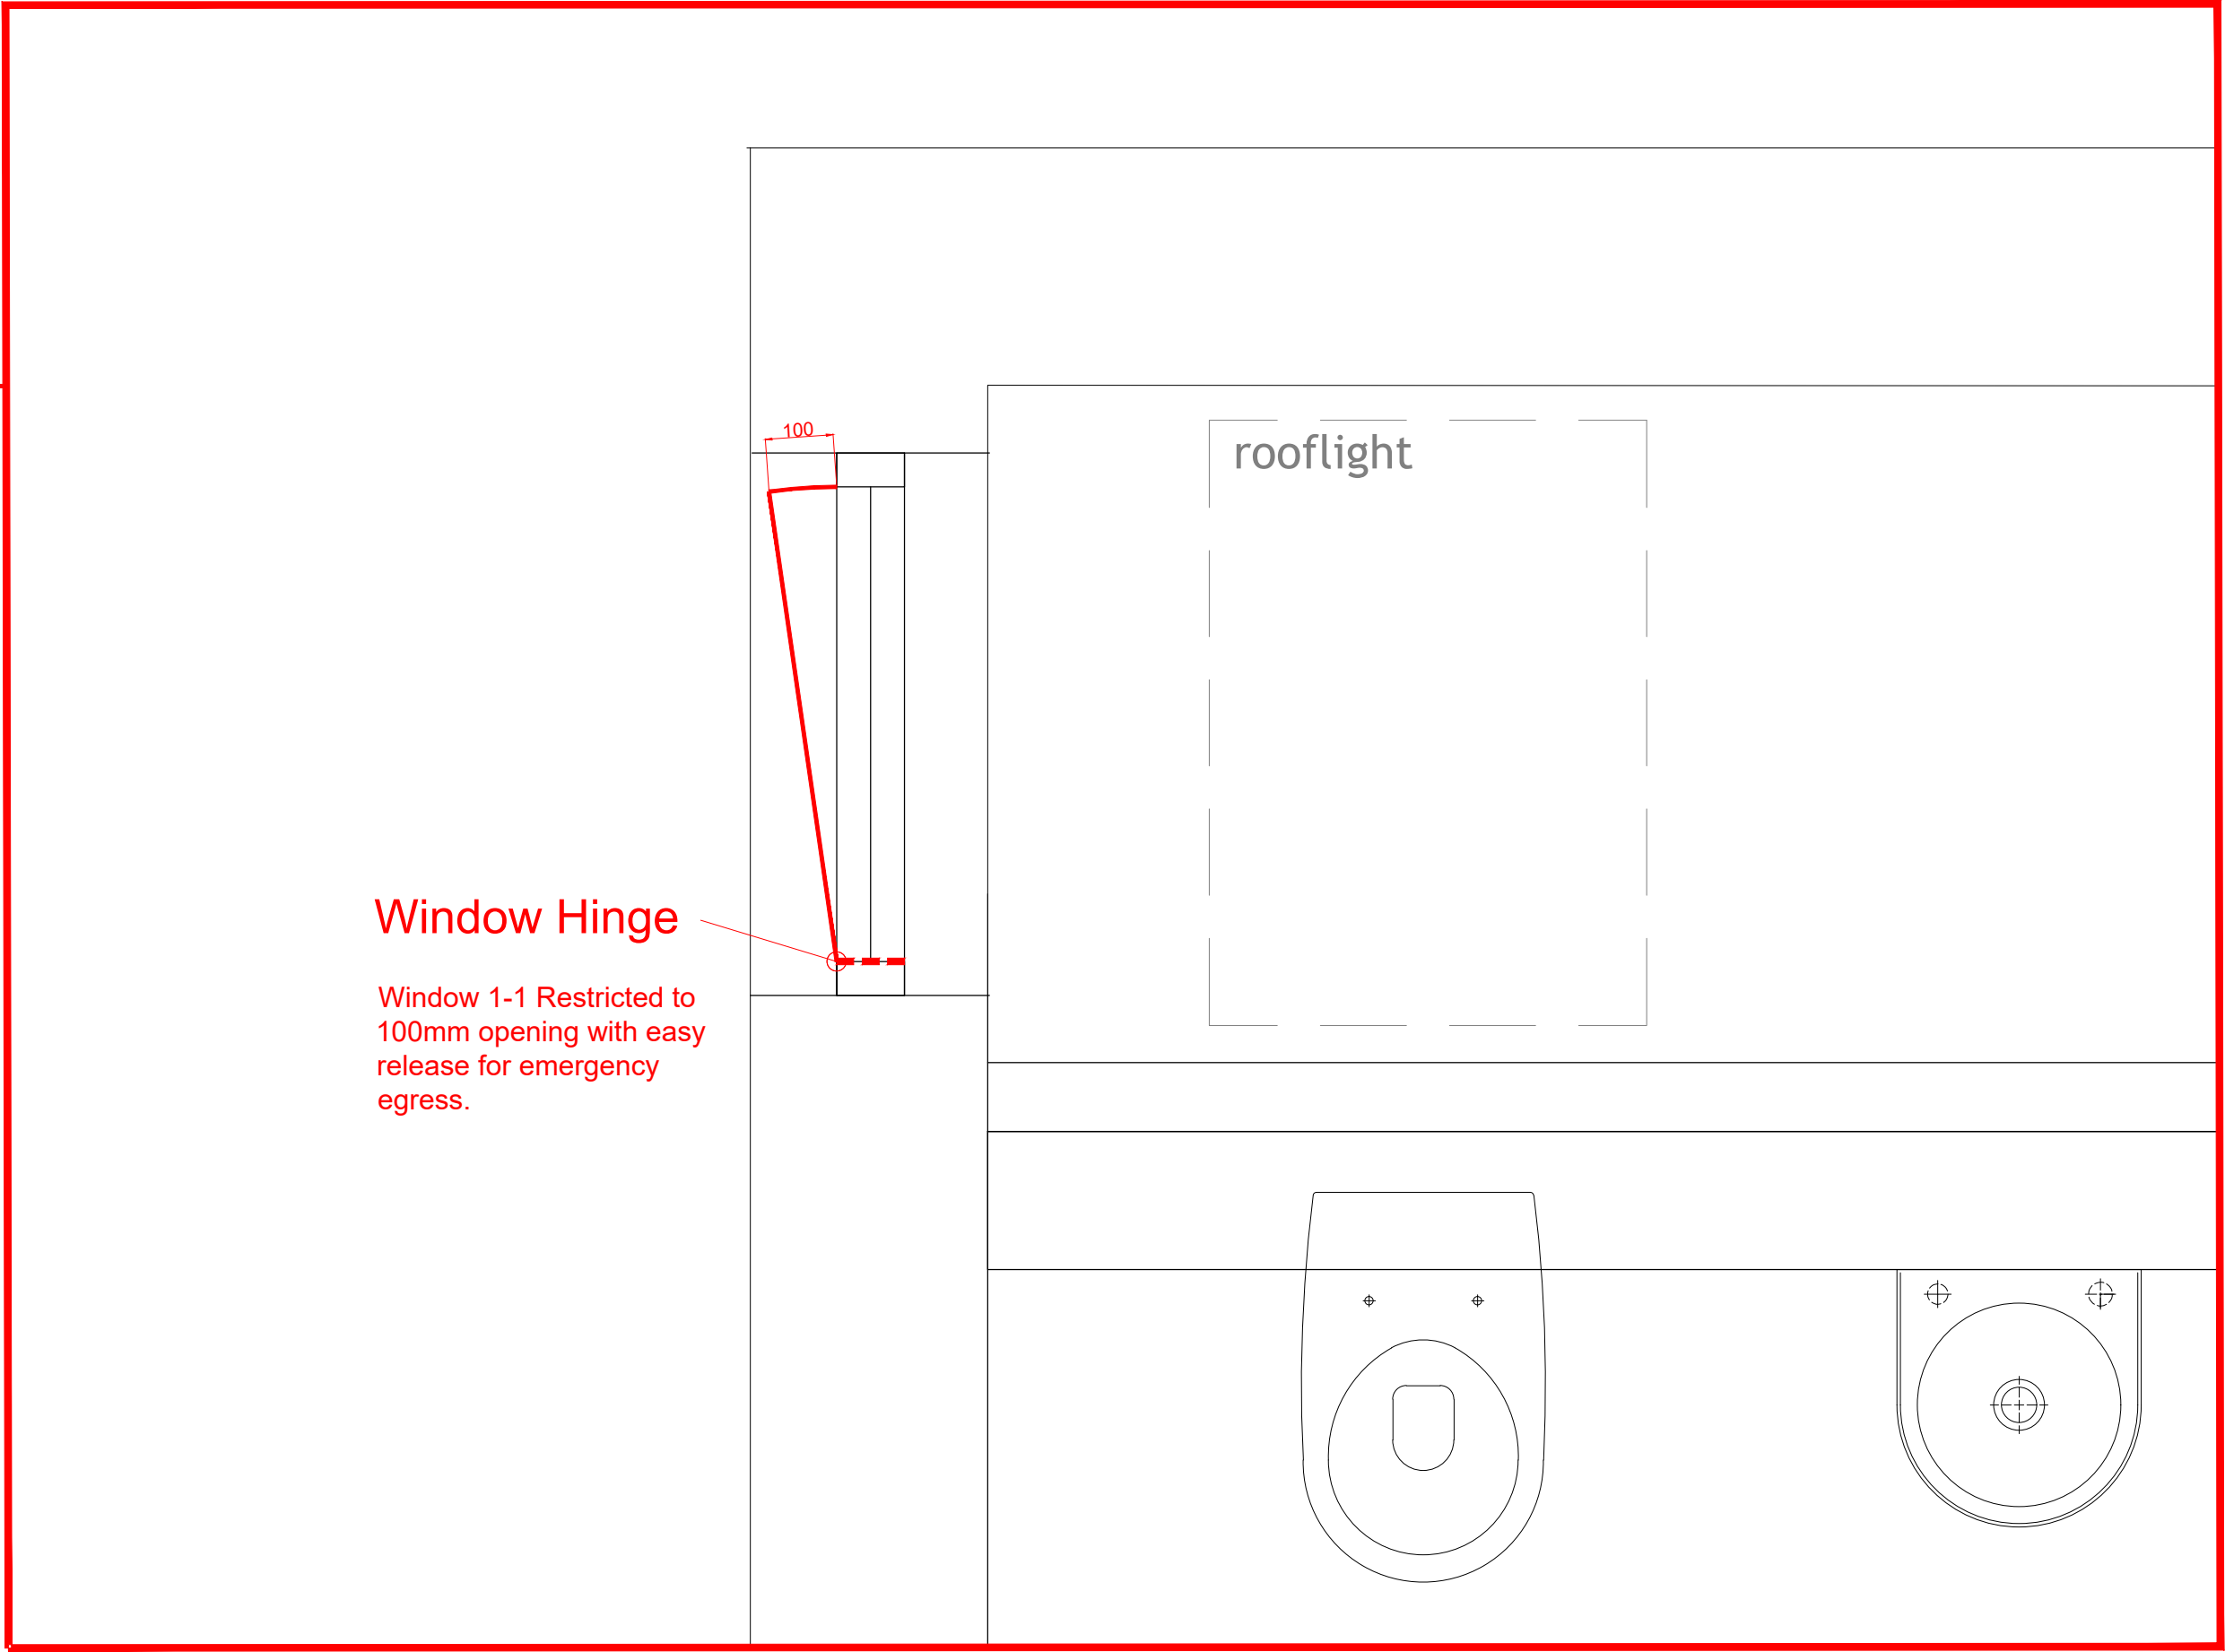


Window Hinge

Window 1-1 Restricted to 100mm opening with easy release for emergency egress.

Window 1-1 Plan 1:10

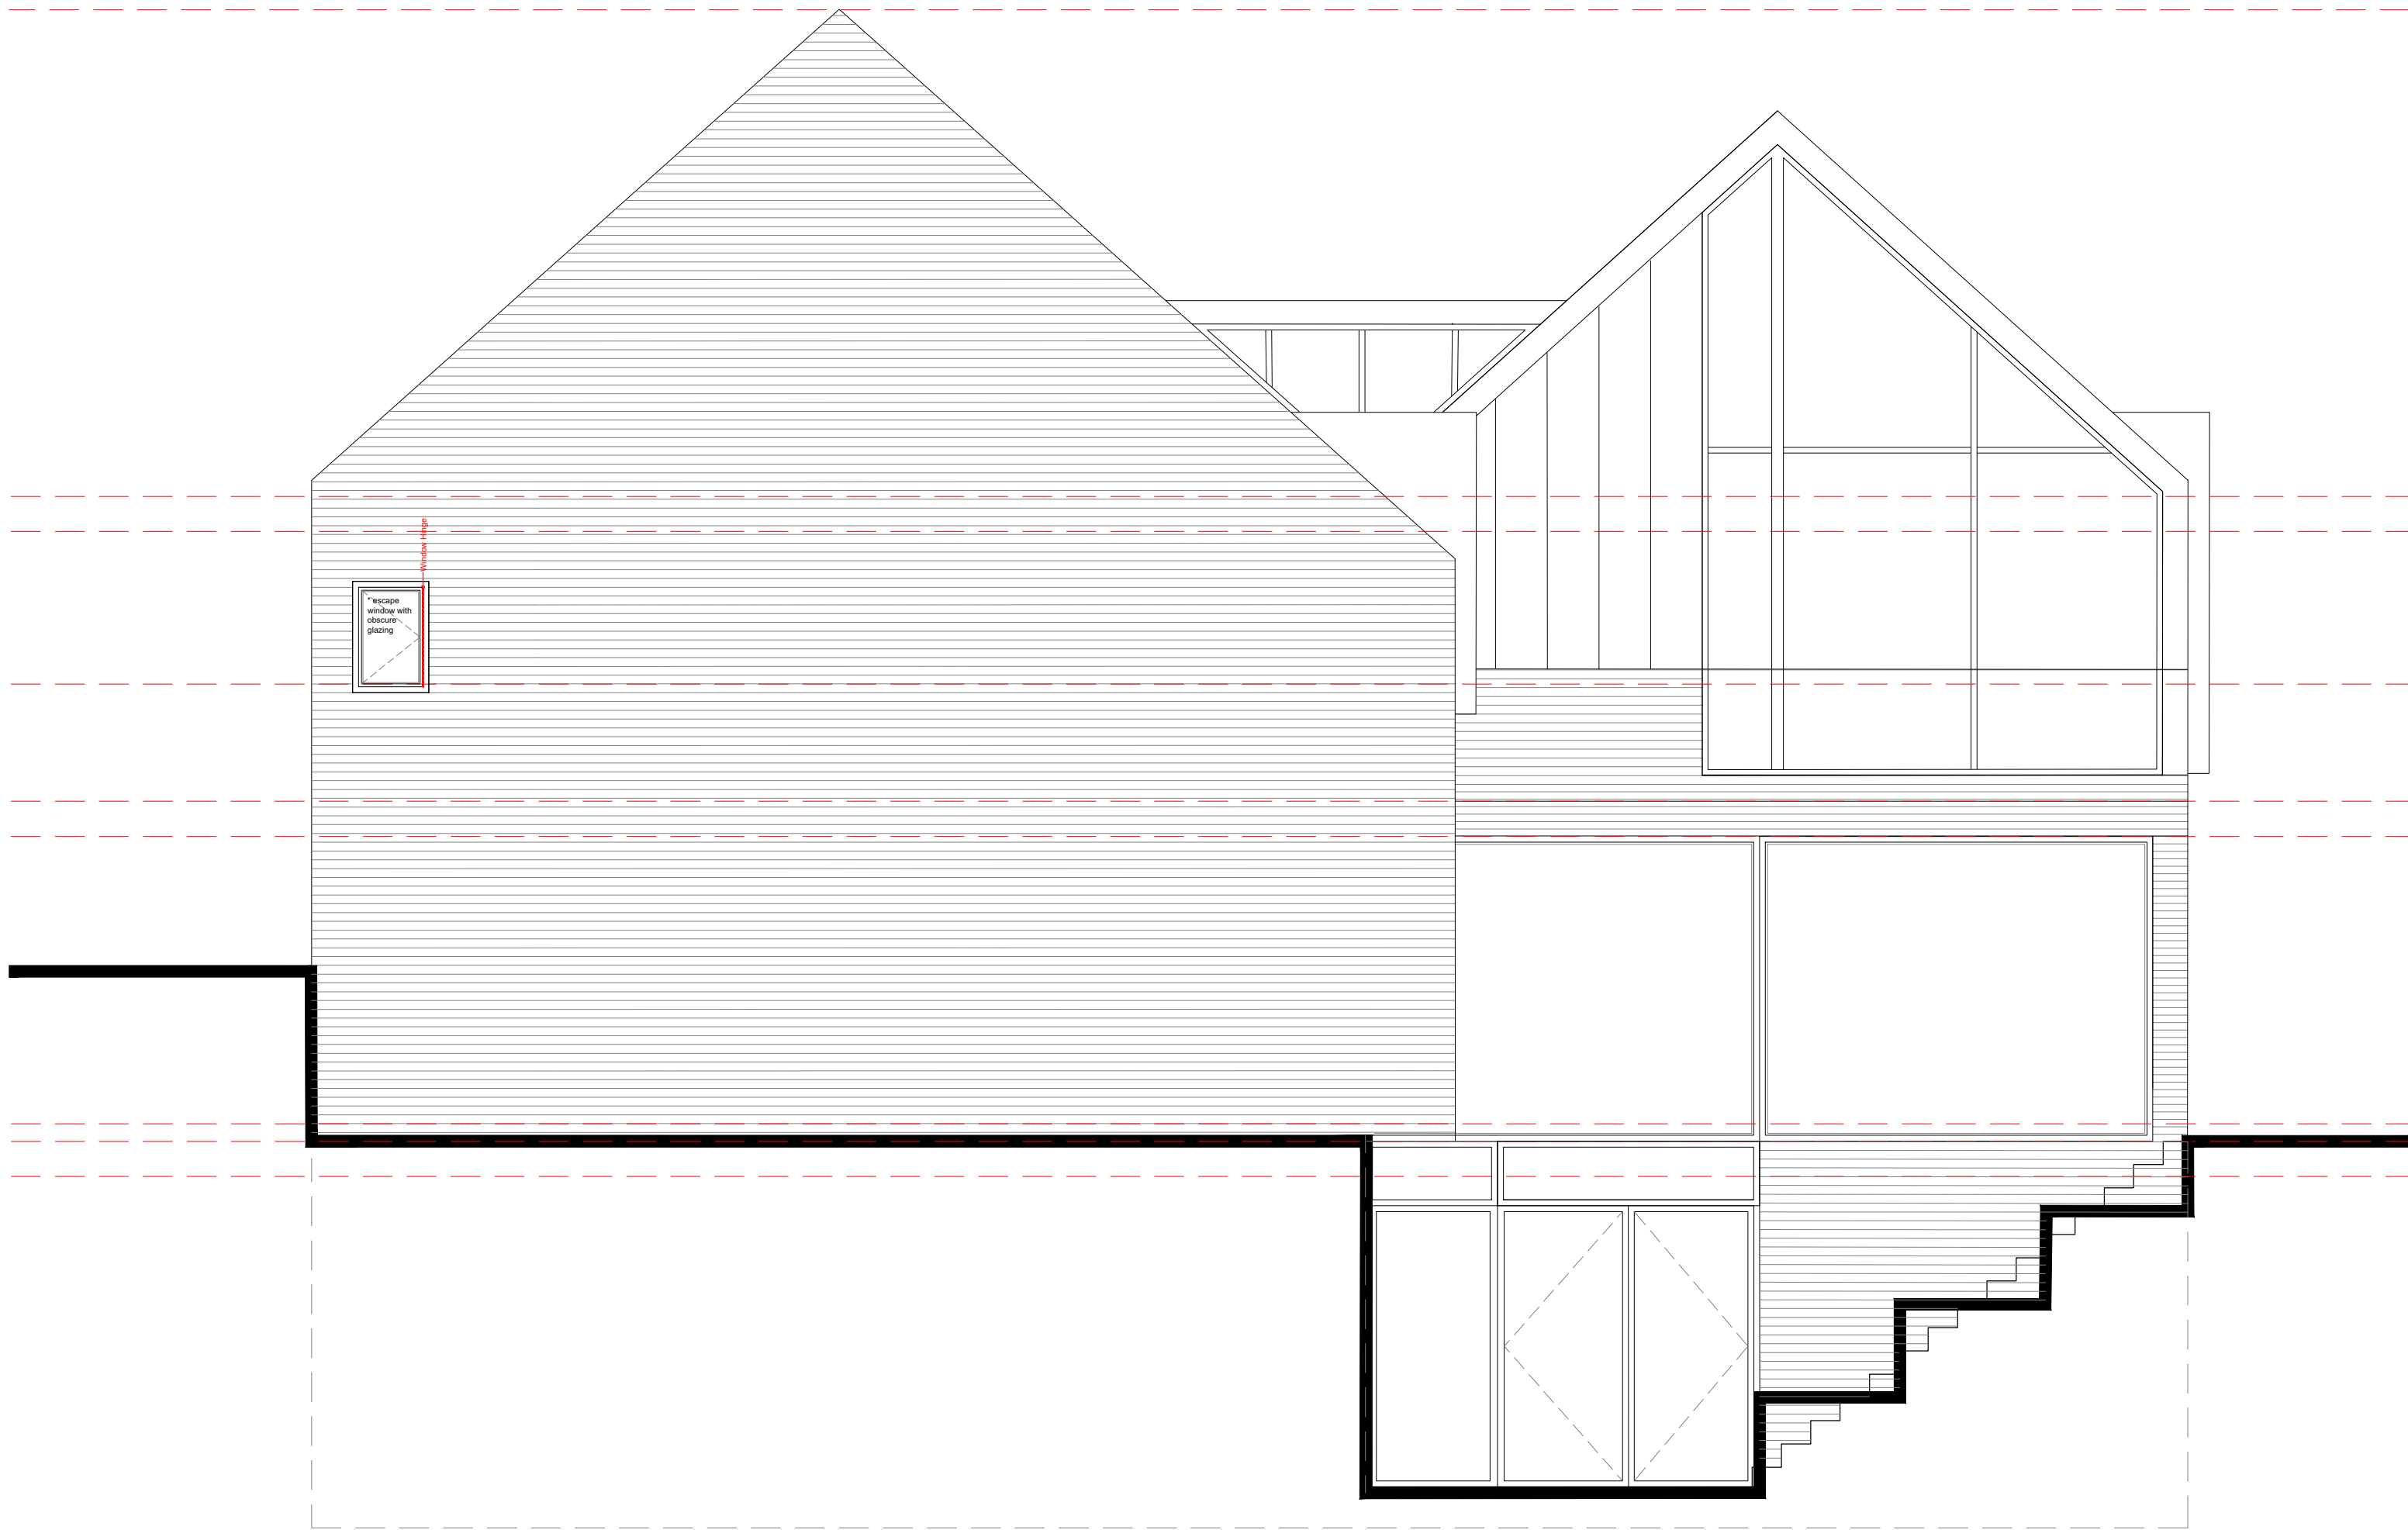

Rear Elevation 1:50

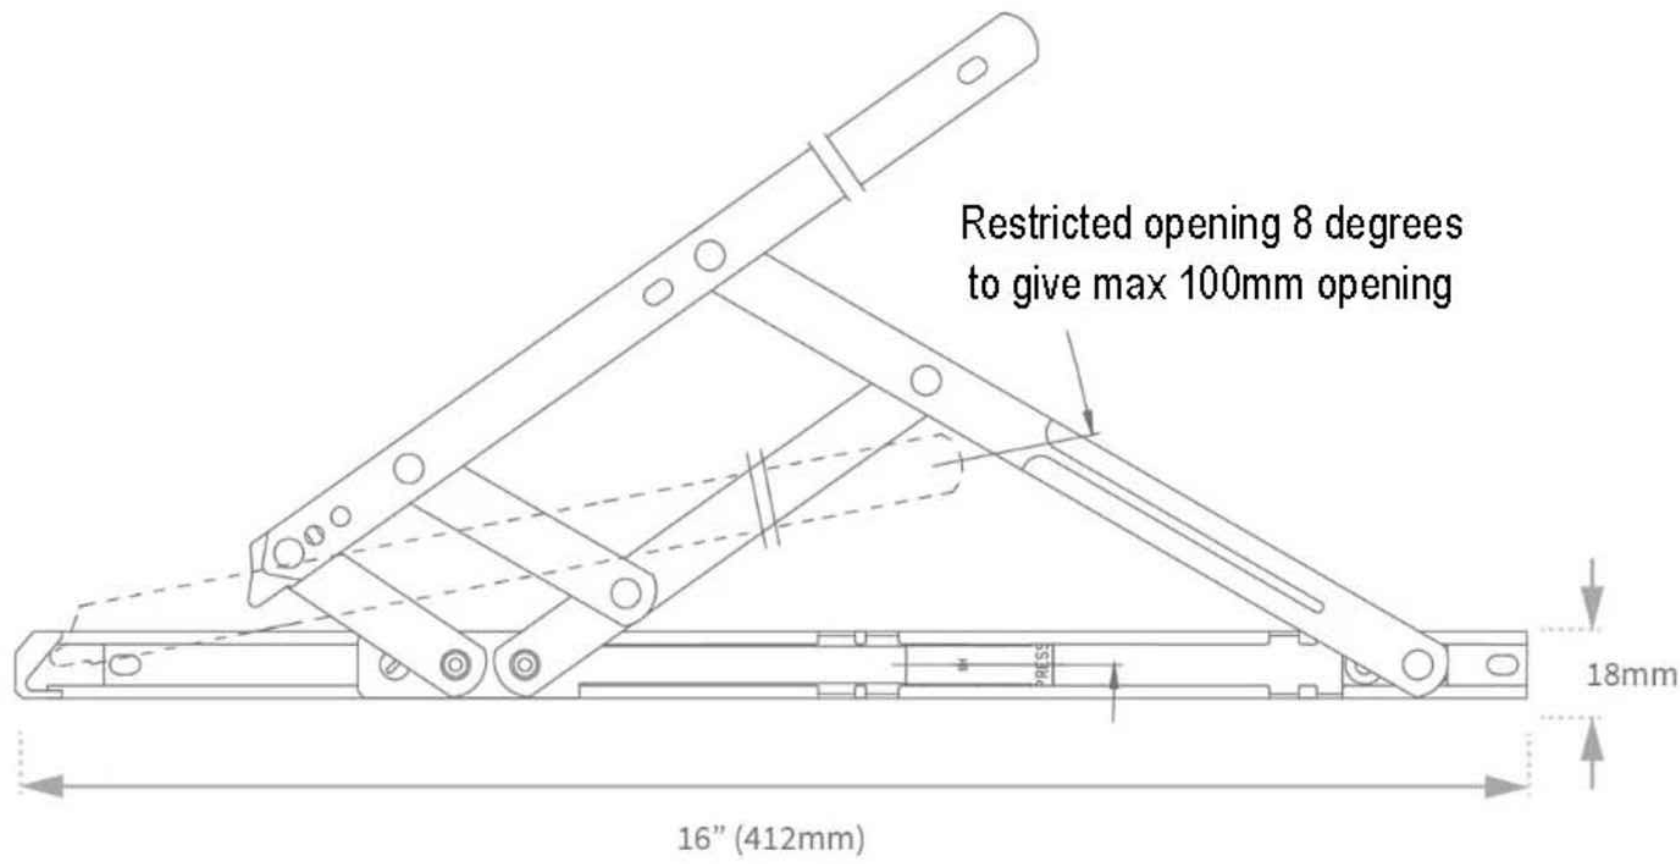

Window 1-1 Opening Mechanism 1:2

