


PALMER HOSPITAL

BOUNDARY WALL
1.7m. MAX^m HIGH

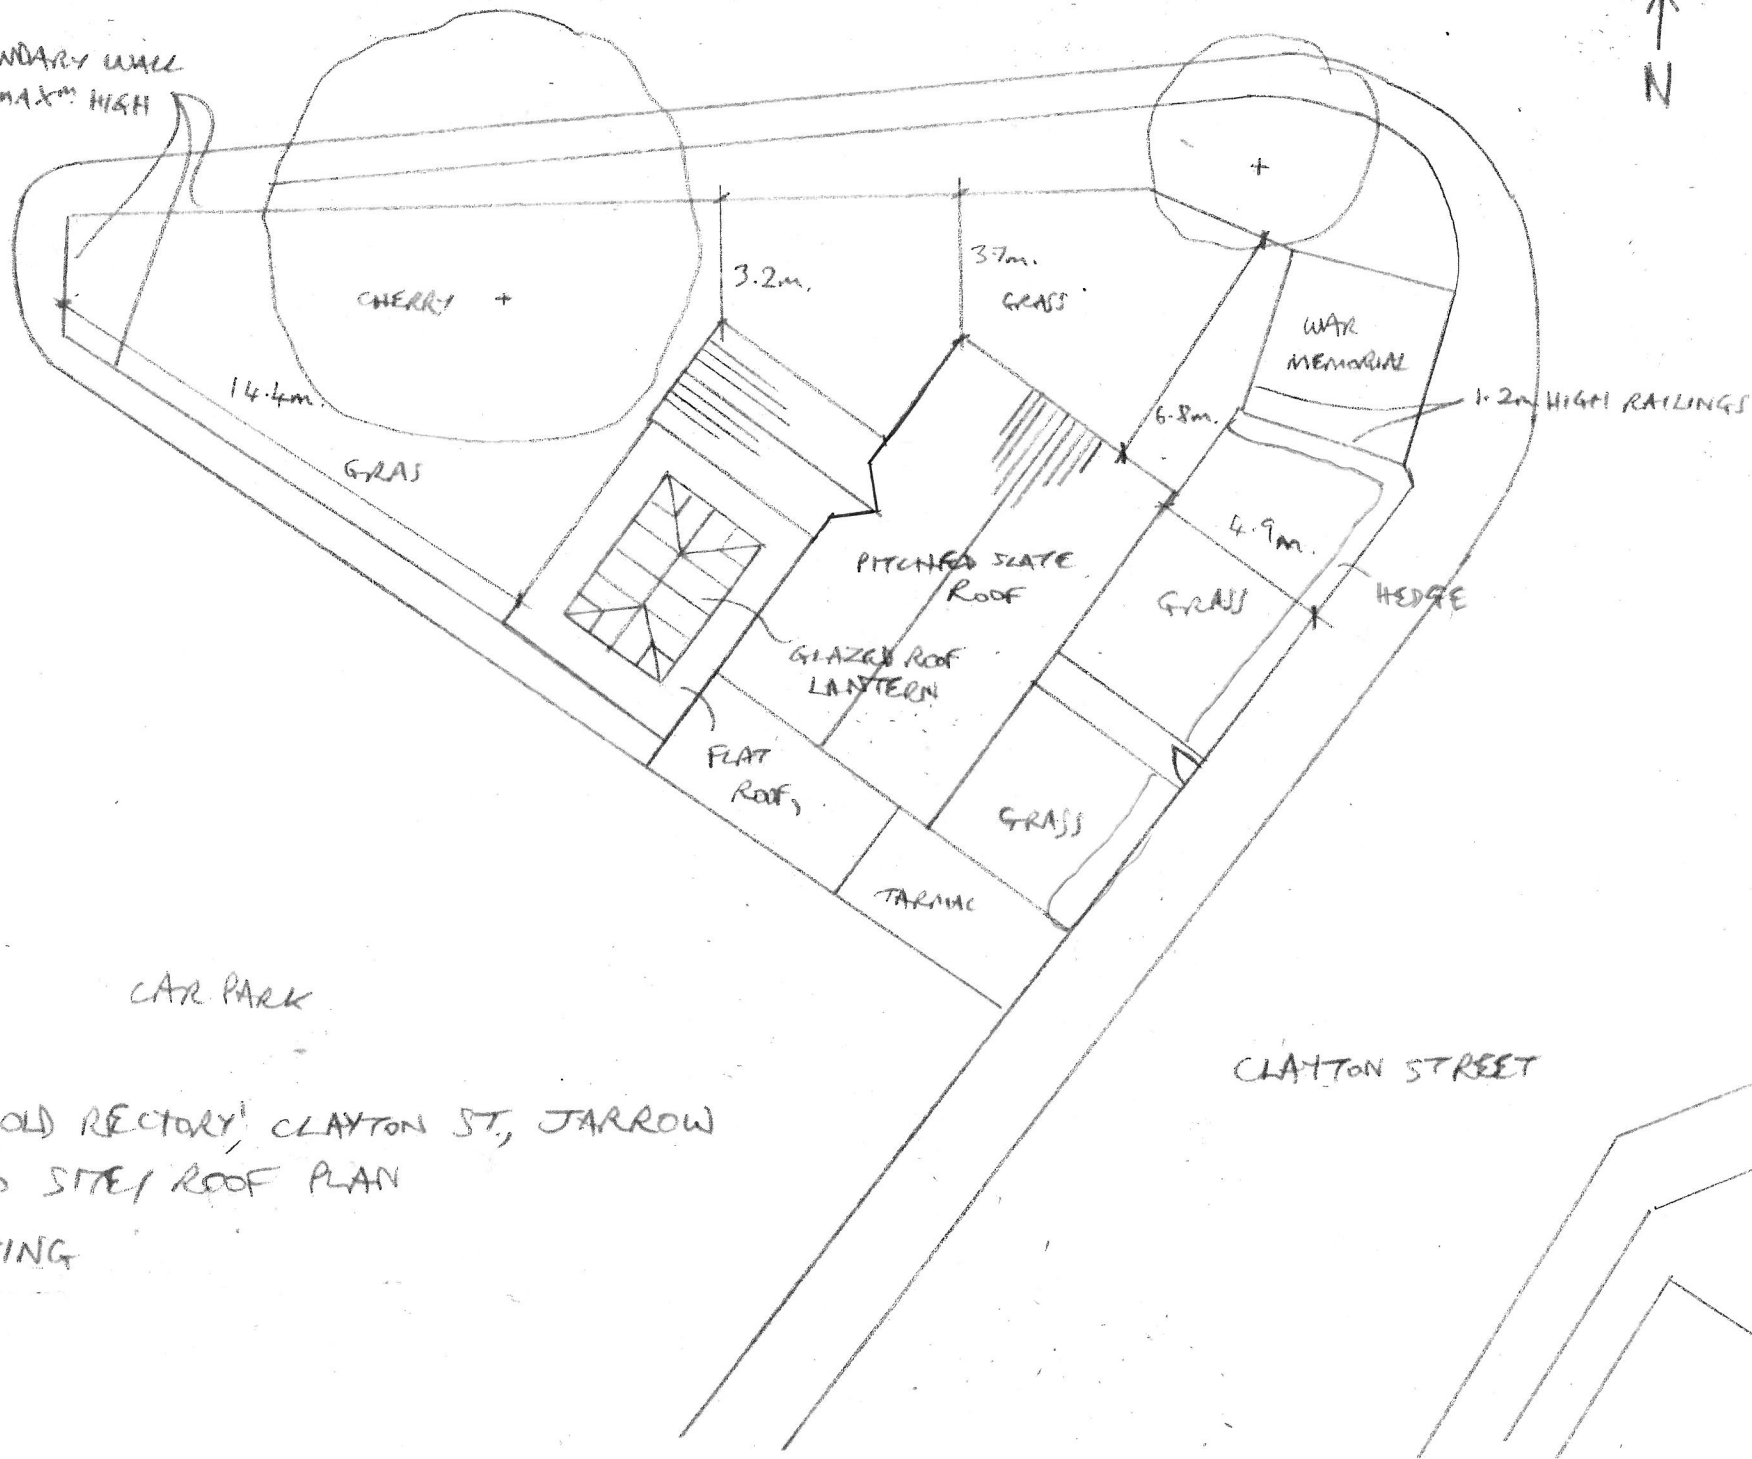

'THE OLD RECTORY', CLAYTON ST, JARROW
1:200 SITE/ROOF PLAN
EXISTING