


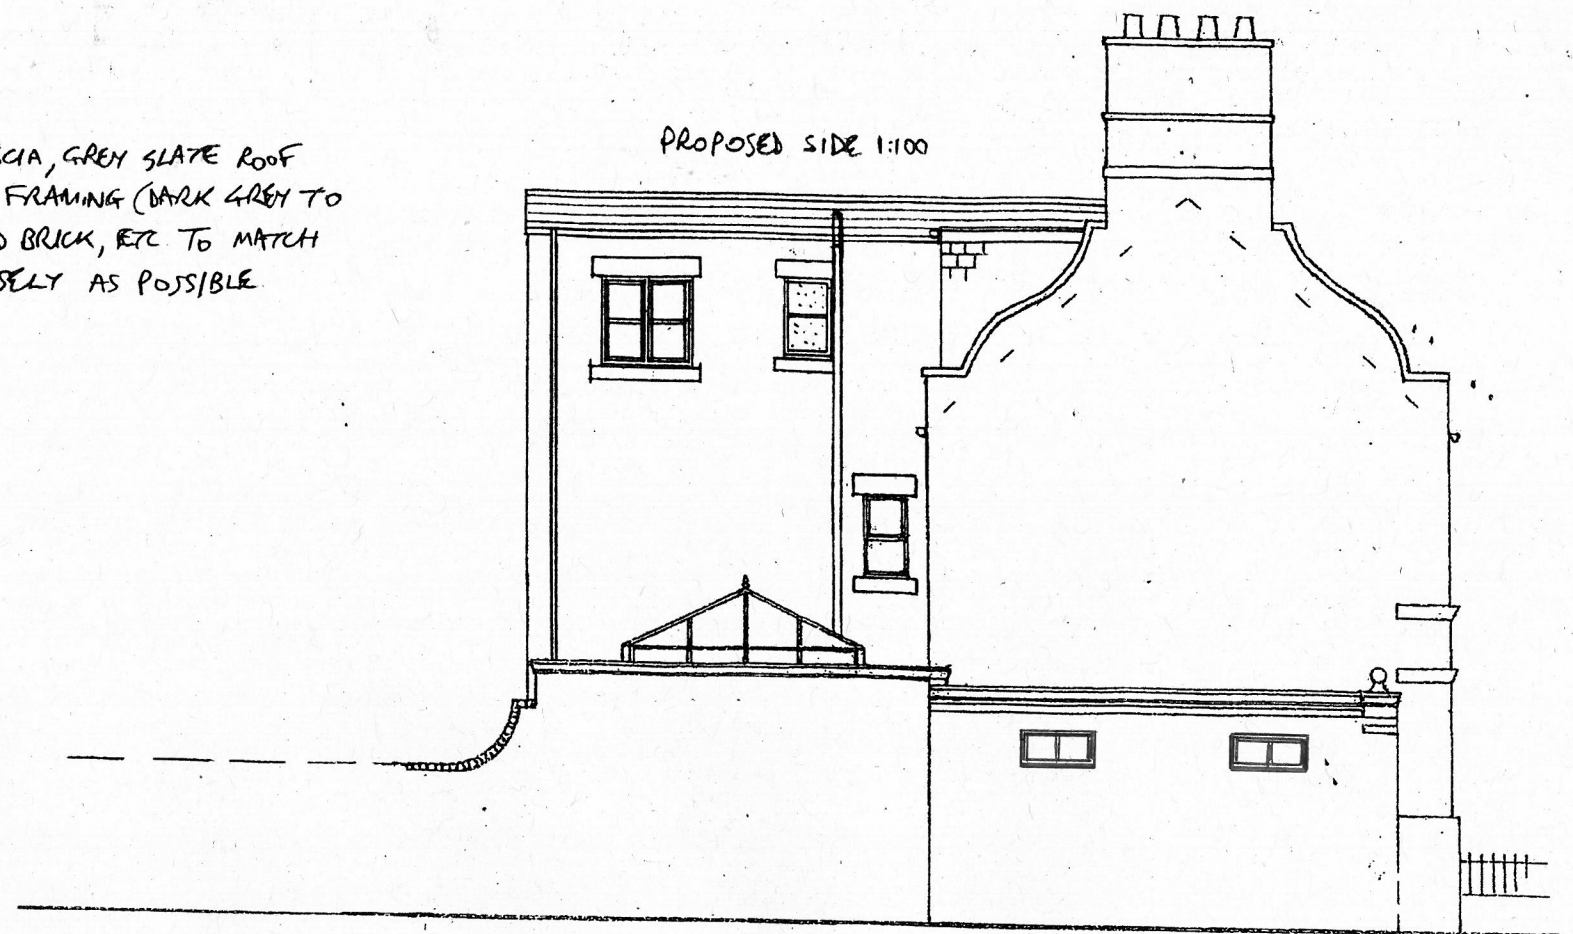

BLACK RW GOODS/FASCIA, GREY SLATE ROOF
WHITE UPVC WINDOW FRAMING (DARK GREY TO
DORMER) AND RED BRICK, ETC TO MATCH
EXISTING AS CLOSELY AS POSSIBLE



PROPOSED EXTENSION AND LOFT CONVERSION TO THE OLD RECTORY,
CLAYTON ST., JARROW FOR MR. Mc NALLEY
DRG NO 2

