


PALMER HOSPITAL

BOUNDARY WALL
1.7m. MAX^m HIGH

↑
N

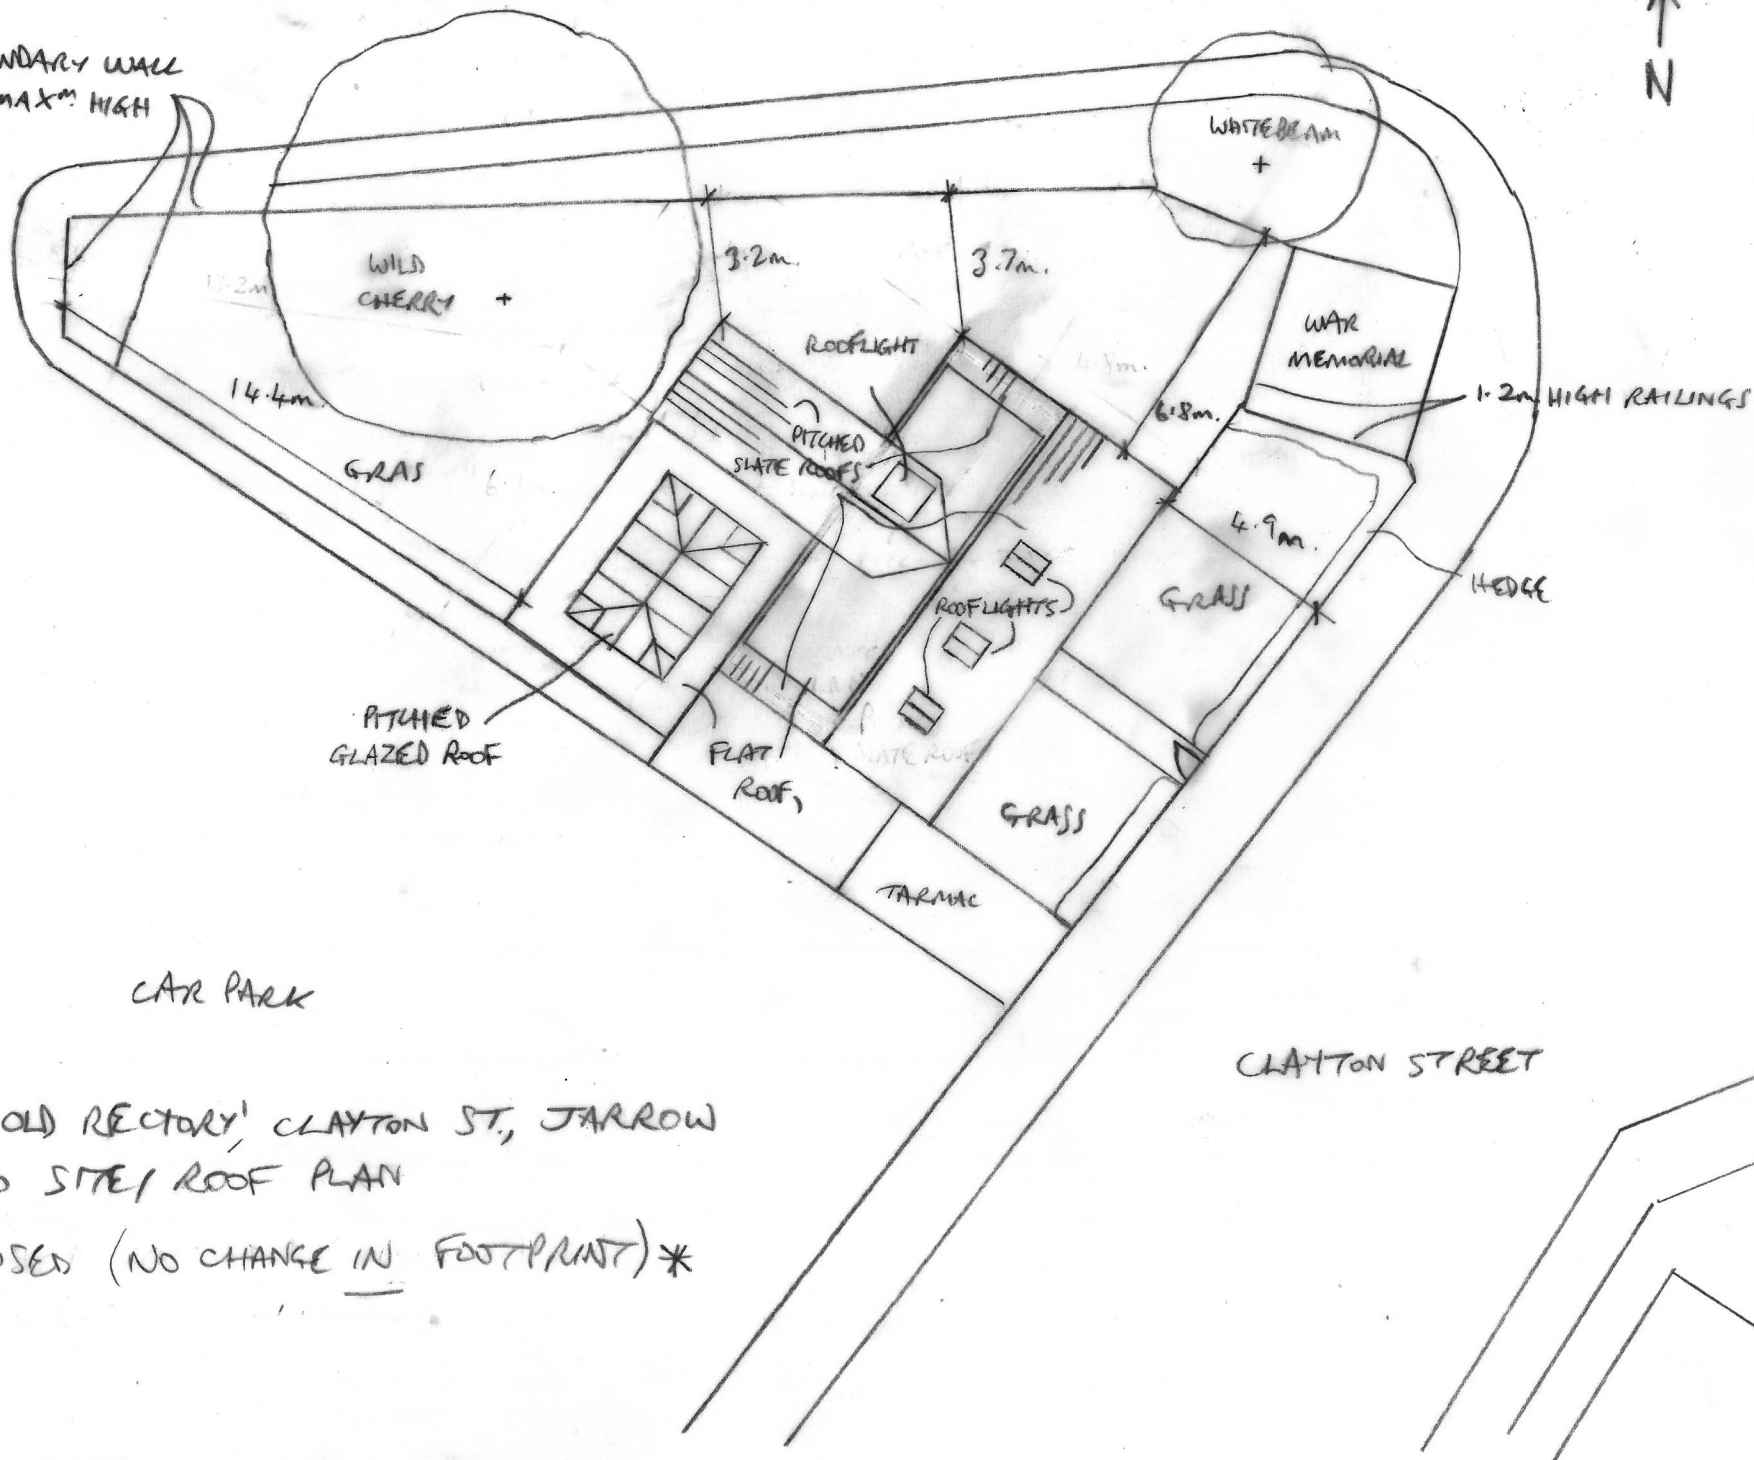

CAR PARK

CLAYTON STREET

'THE OLD RECTORY', CLAYTON ST, JARROW
1:200 SITE/ROOF PLAN
PROPOSED (NO CHANGE IN FOOTPRINT)*