
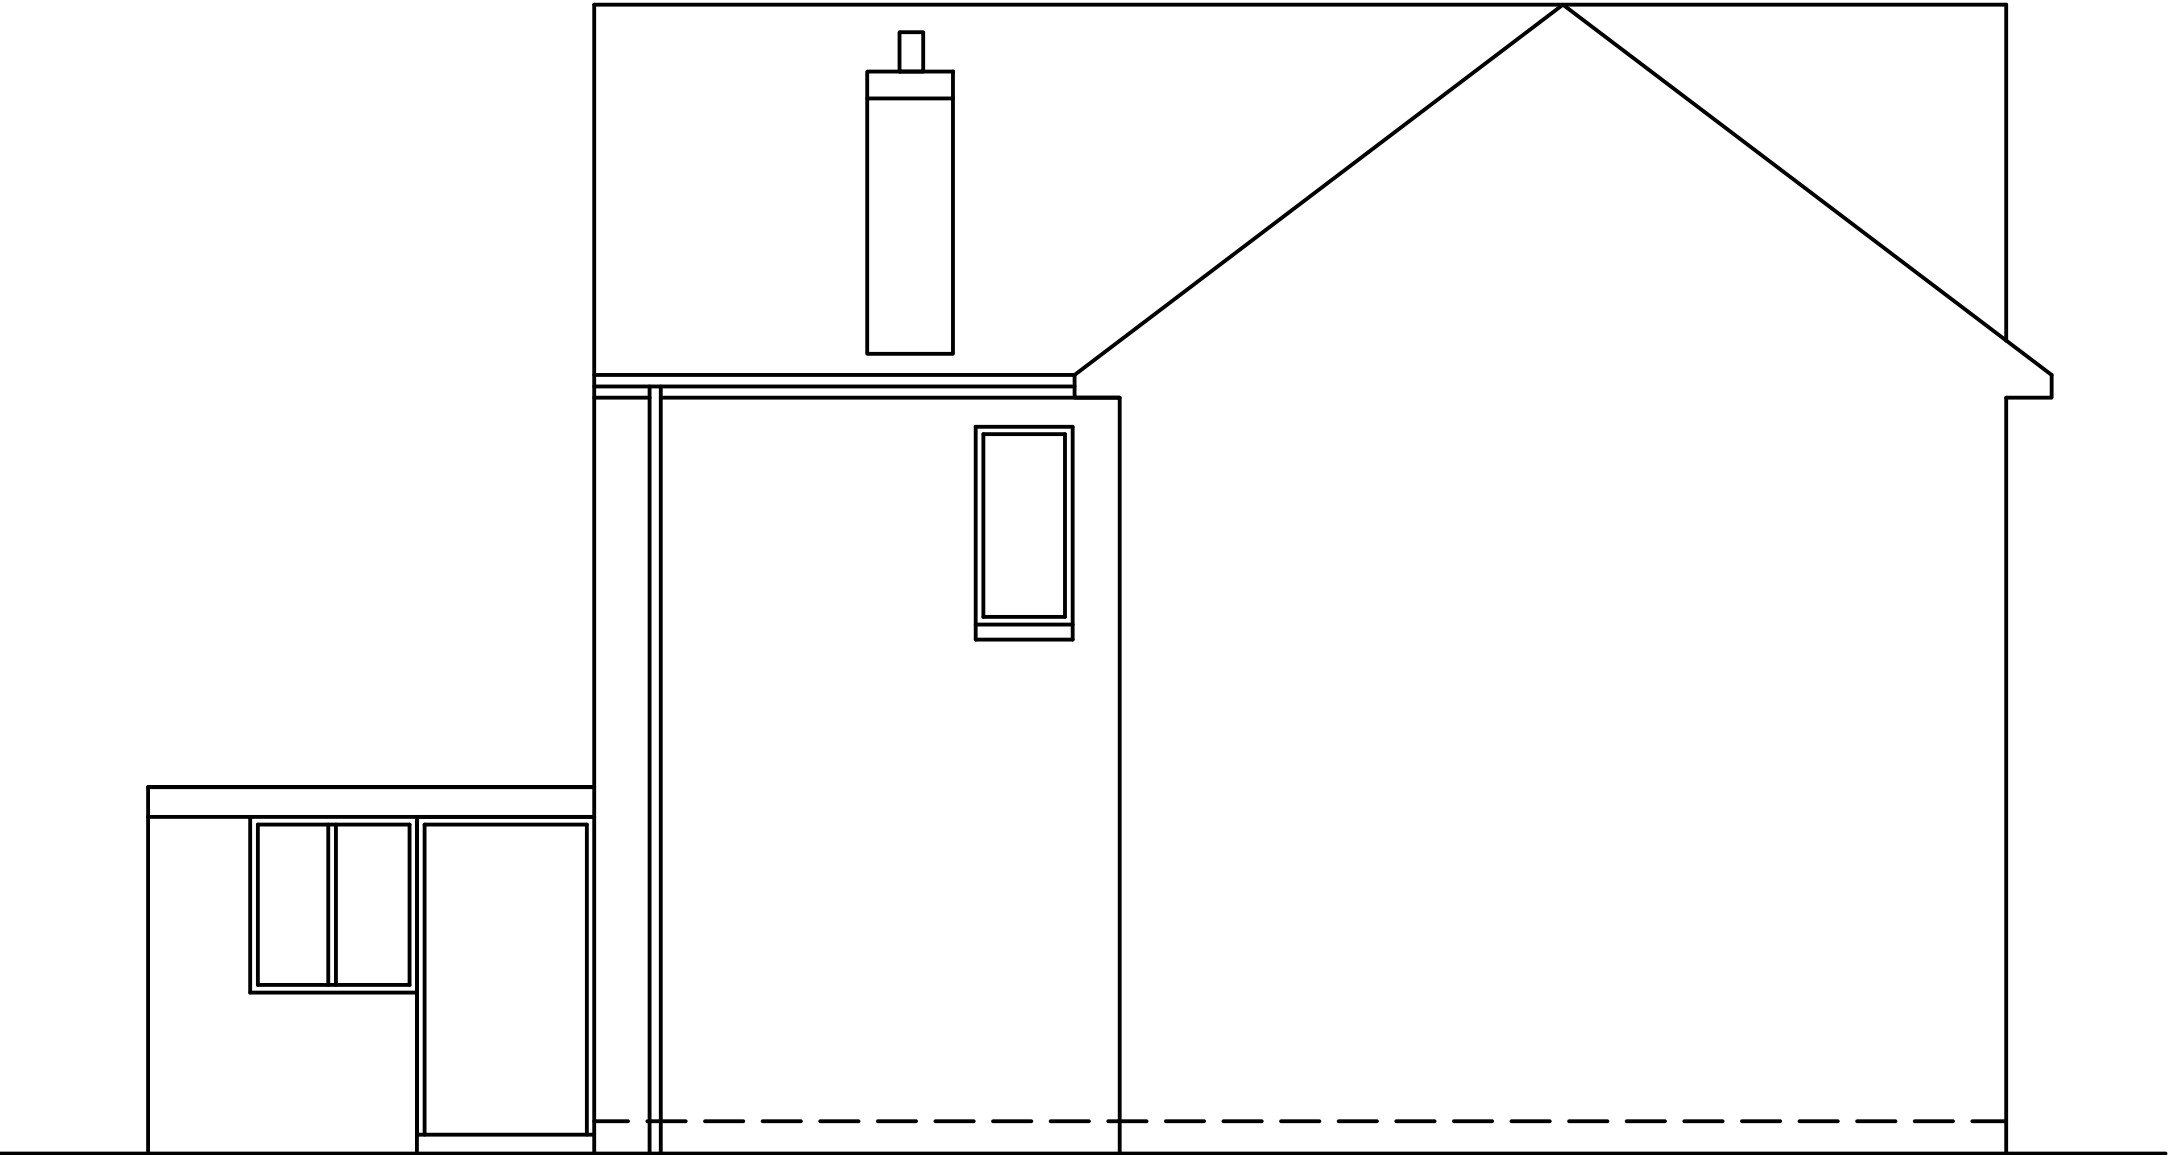
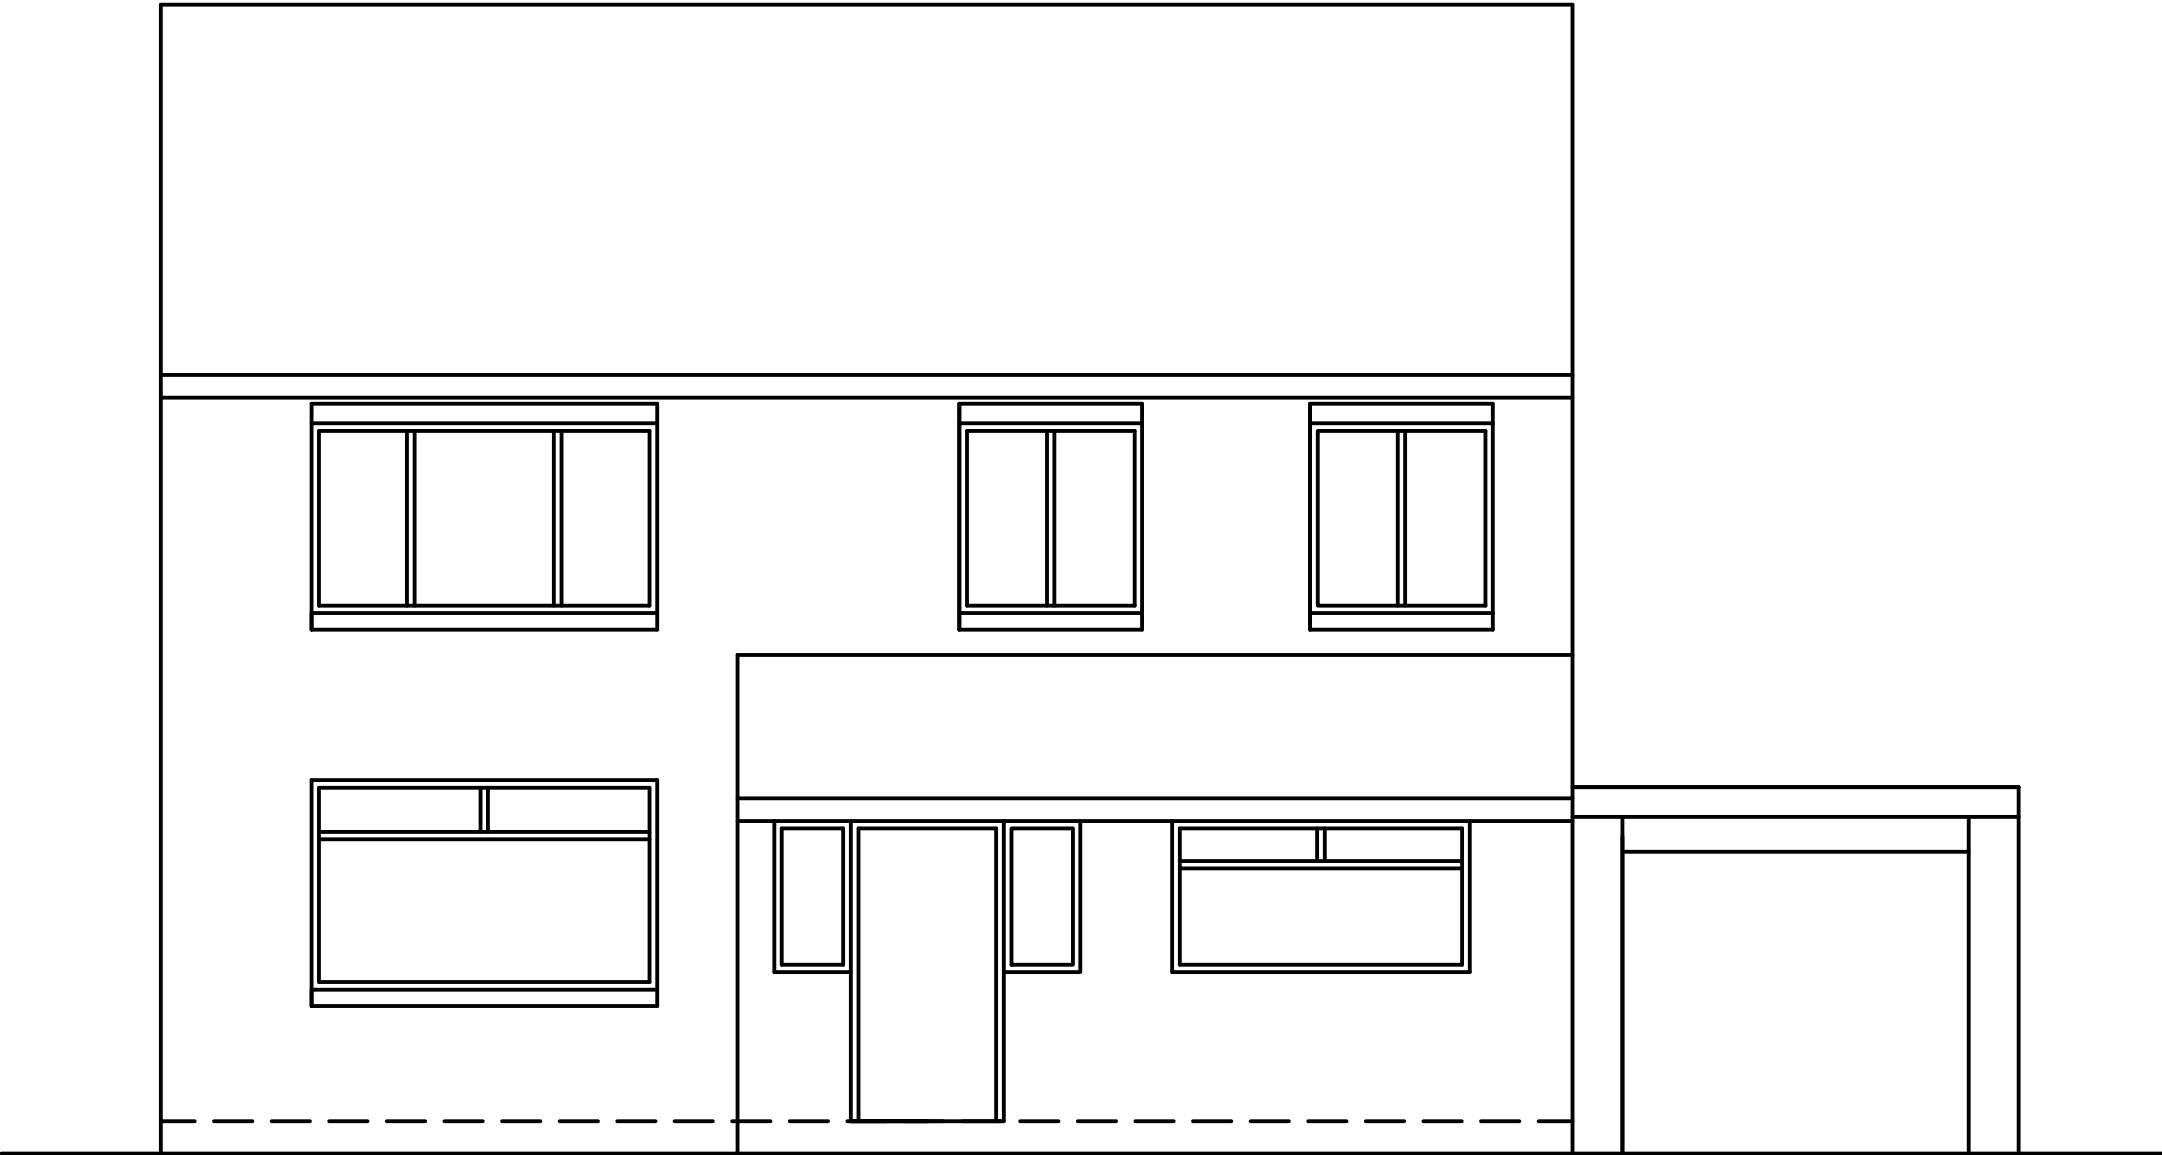
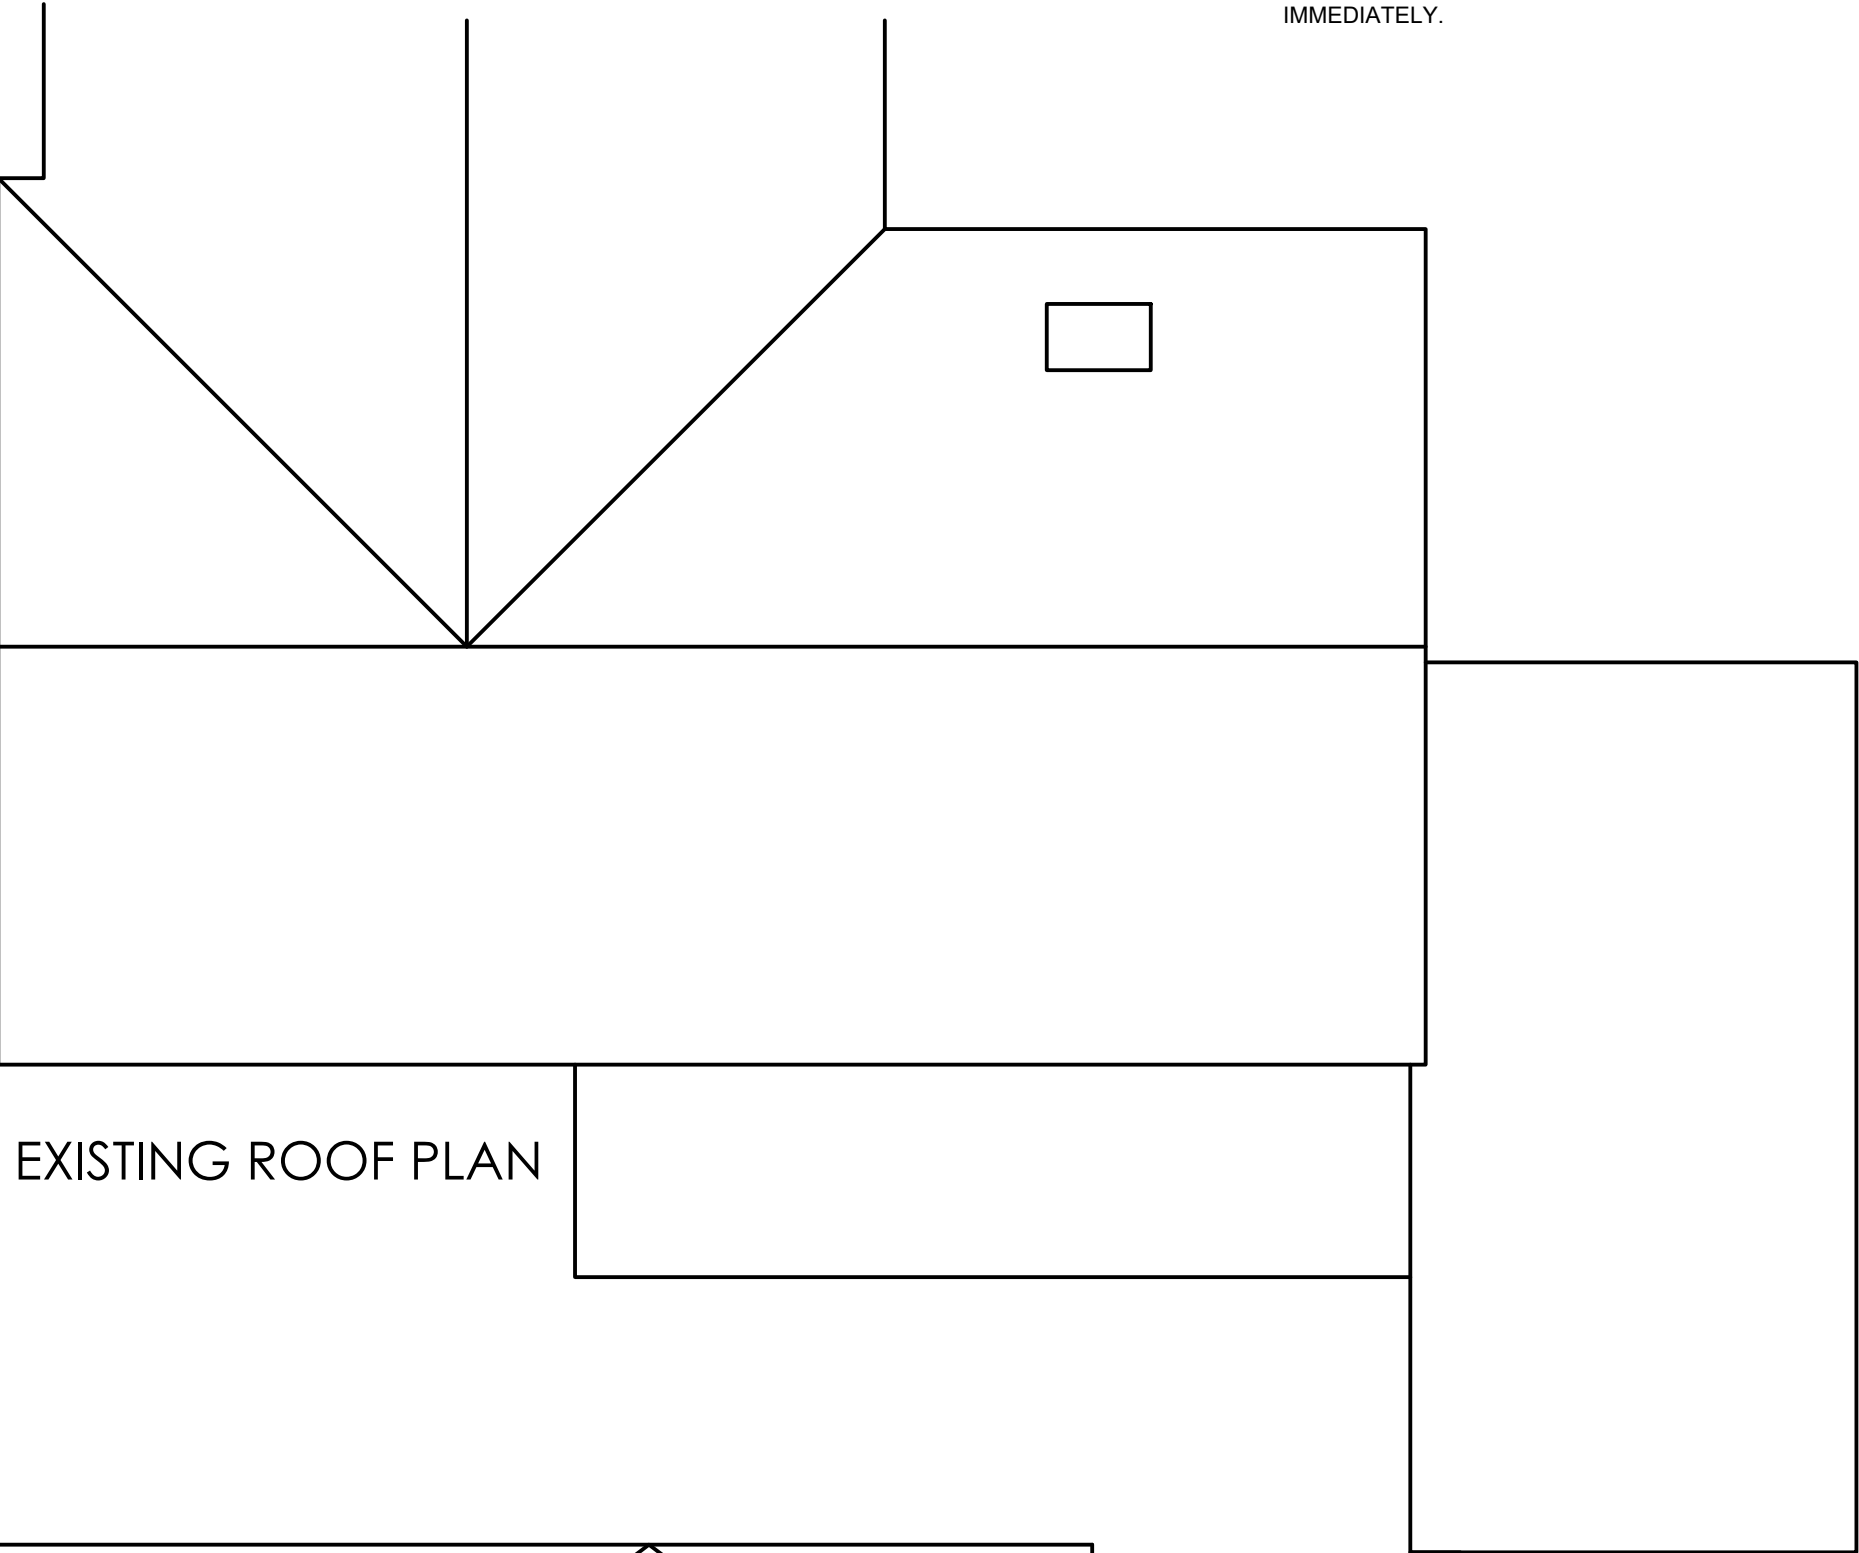
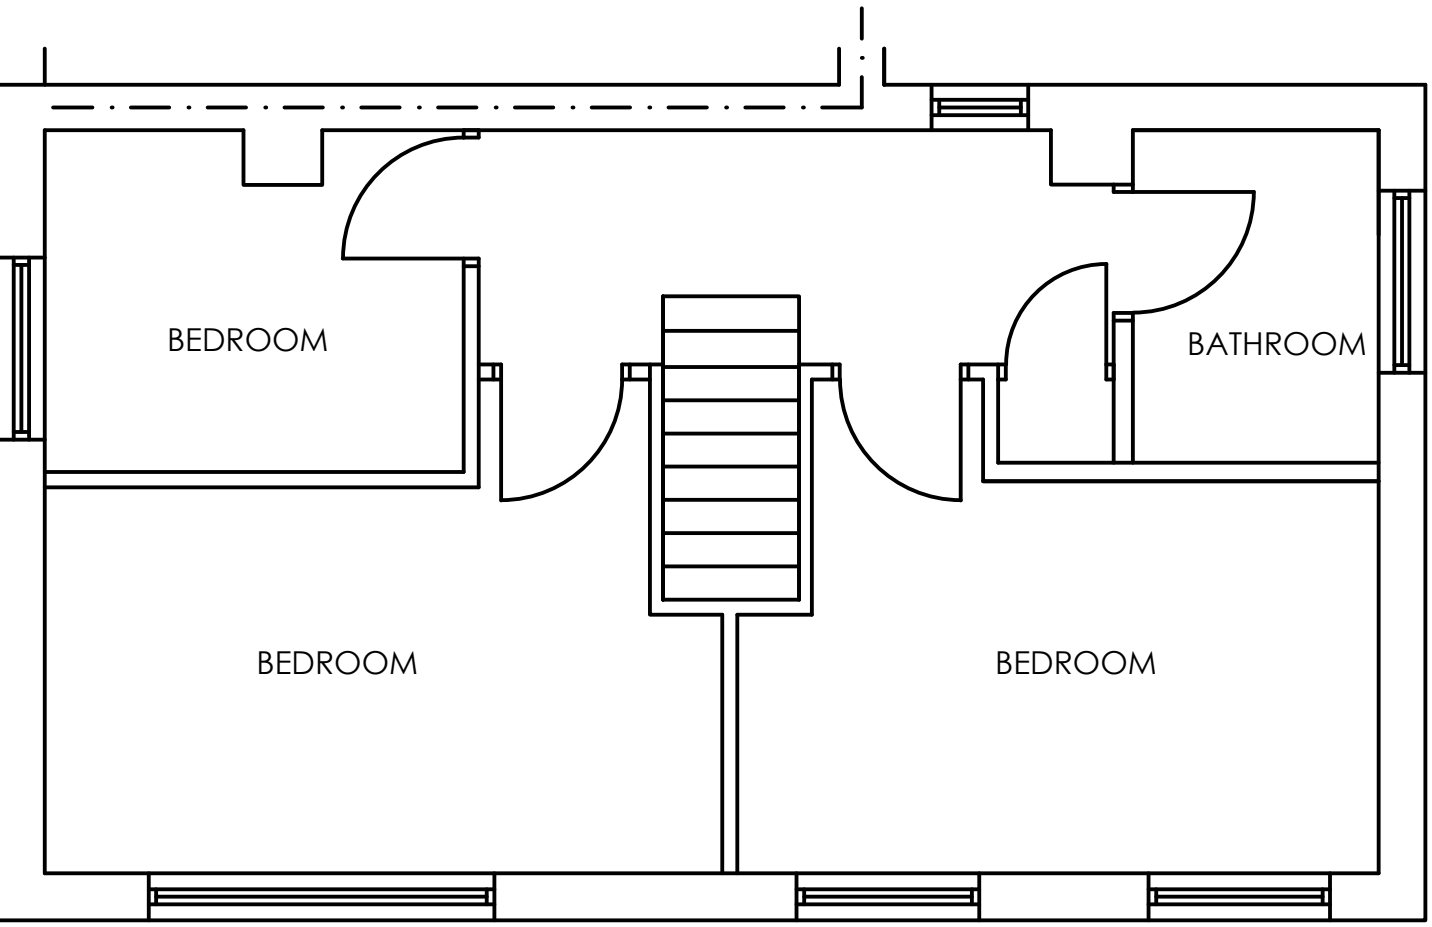


FIGURED DIMENSIONS TO BE USED IN PREFERENCE TO SCALE.
ALL DIMENSIONS MUST BE OBTAINED FROM OR CHECKED ON
SITE.
ENSURE THIS DRAWING IS THE LATEST REVISION.
ANY DISCREPANCIES MUST BE REPORTED TO THE ARCHITECT
IMMEDIATELY.

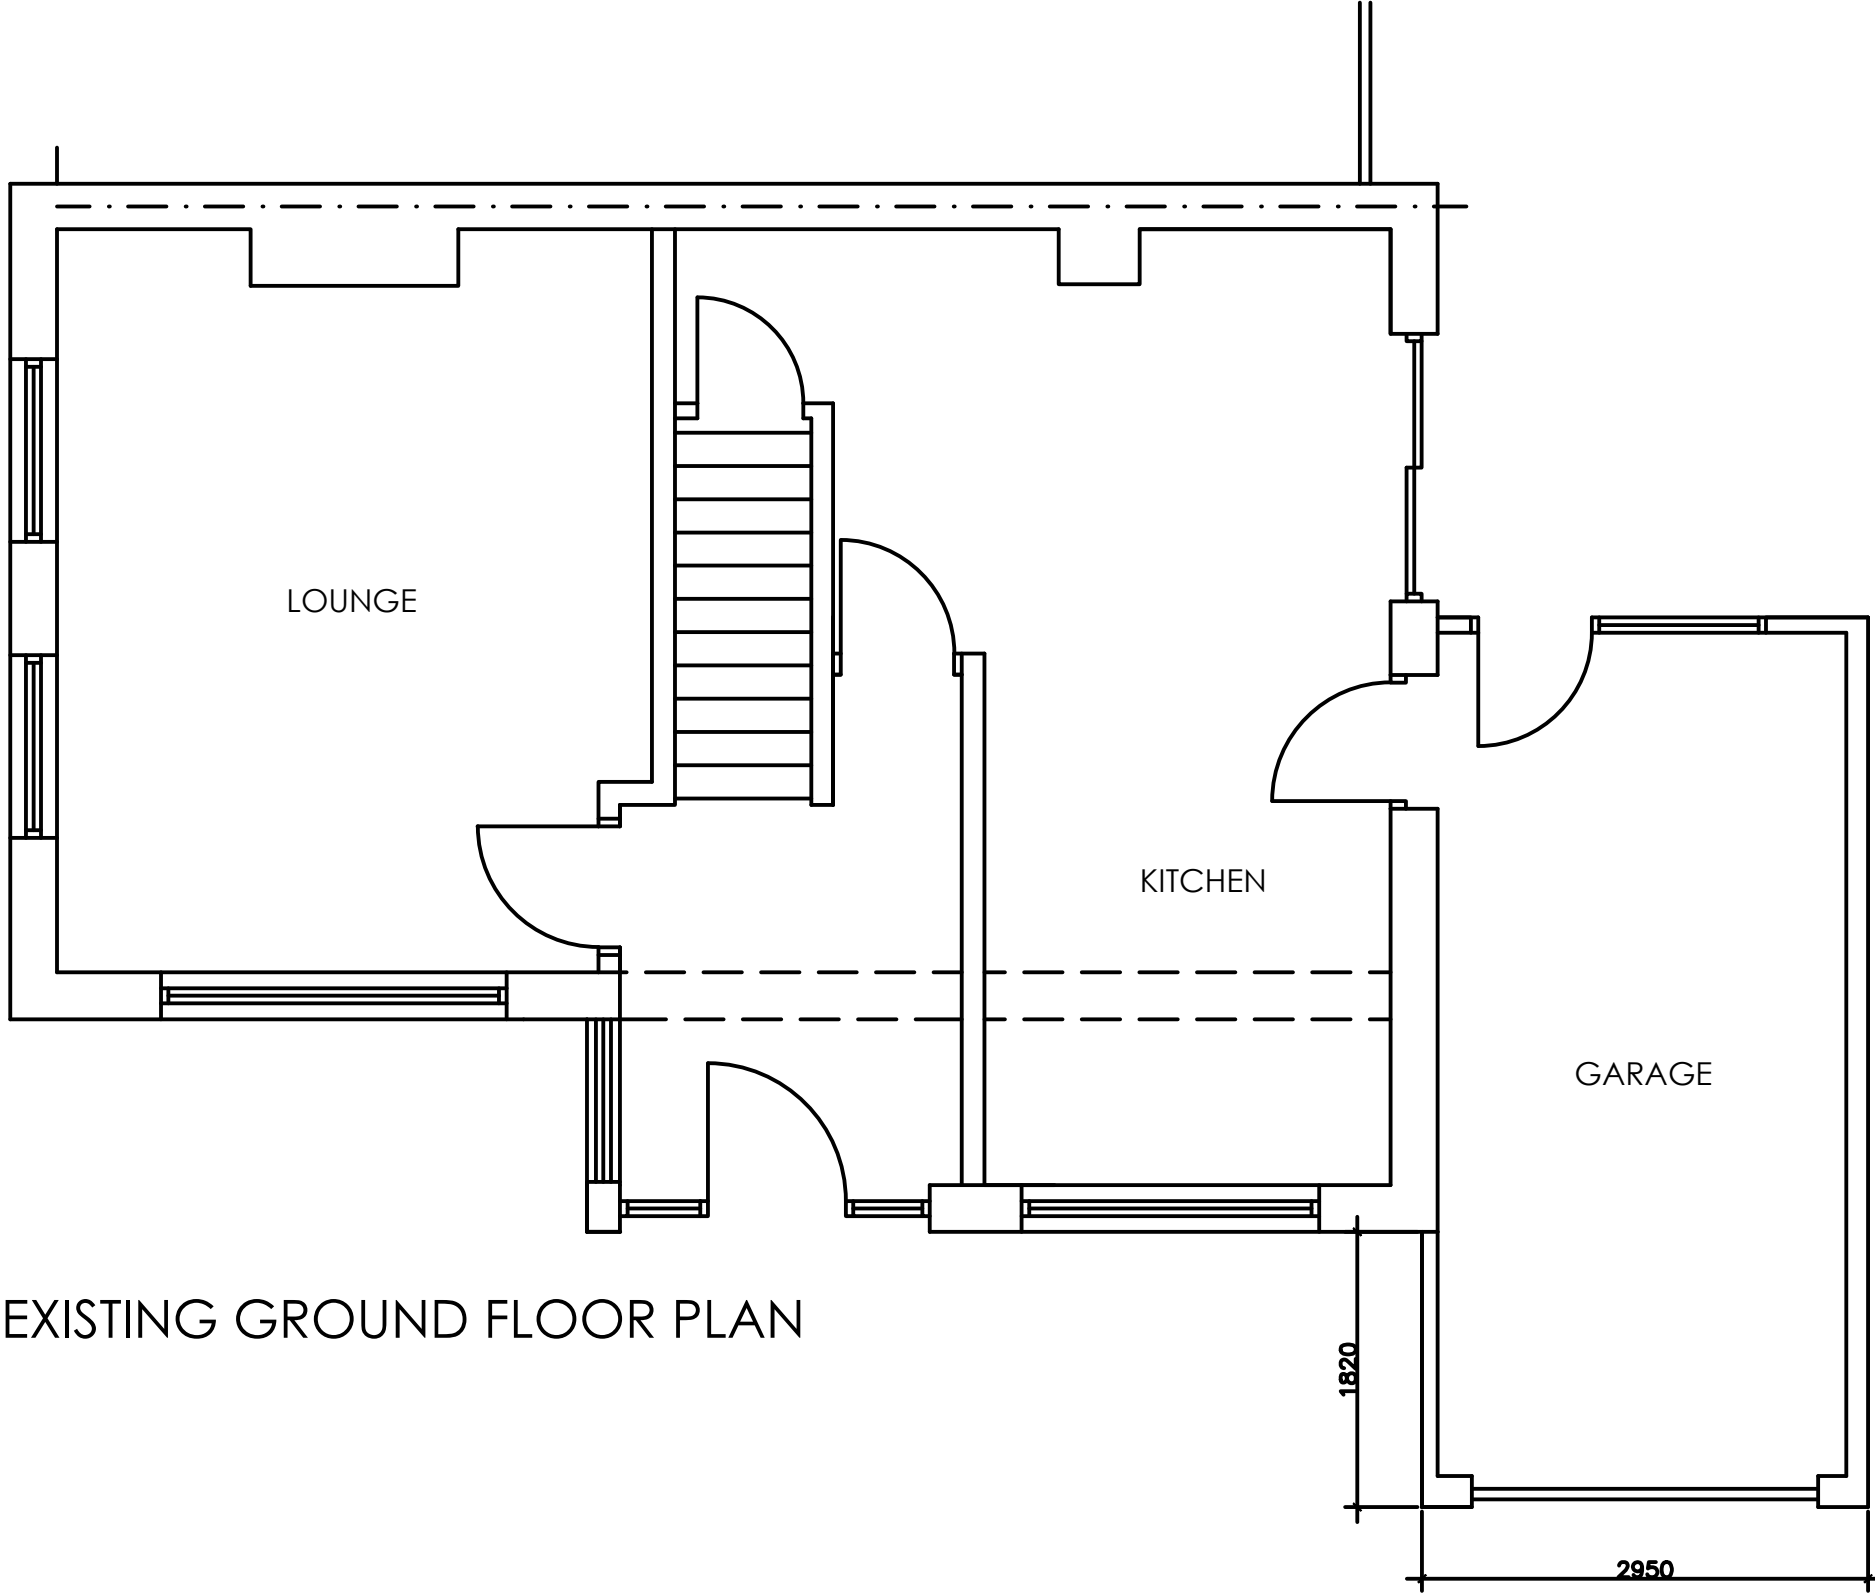

1 - PLANNING ISSUE				
PROPOSED EXTENSION/ALTERATION				
1 ARRAN DRIVE				
JARROW, NE32 4AL				
EXISTING PLANS AND ELEVATIONS				
SCALE ~ 1:50	SHEET SIZE ~ A1	DATE ~ OCT 2025	NUMBER ~ 02	REV ~ 1