


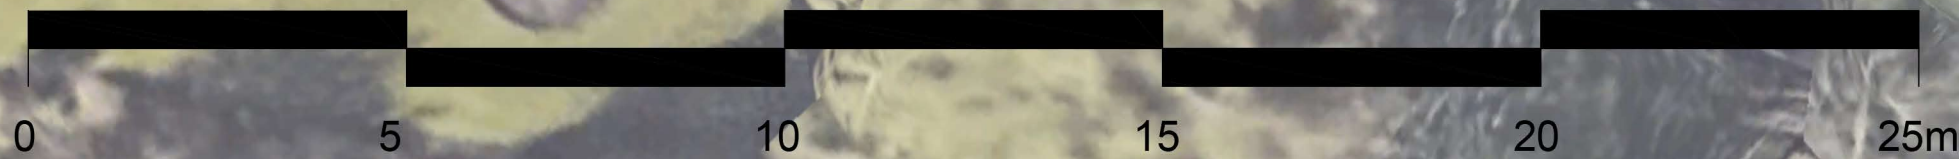

Do not scale from this drawing. Only figured dimensions are to be taken from this drawing. The contractor must verify all dimensions on site before commencing any work or shop drawings. If this drawing exceeds the quantities taken in any way, POD NEWCASTLE LTD is to be informed before the work is initiated. Ordnance Survey information is used on POD NEWCASTLE LTD drawings. POD NEWCASTLE LTD is not responsible for the accuracy of dimensions relating to any Ordnance Survey data, or beyond the boundary of the inserted topographic survey data. Work within The Construction (Design and Management) Regulations 2015 is not to start until a Health and Safety Plan has been produced. COPYRIGHT © POD NEWCASTLE LTD. This drawing is Copyright and must not be reproduced in any format or media without written verbal consent of POD NEWCASTLE LTD.

REV BY DATE NOTE



TOTTENHAM FACTORY NEWCASTLE-UPON-TYNE M1 20P 0191 495 7700 INFO@PODNEWCASTLE.CO.UK

Brougham Lodge

DRAWING TITLE:
Colour Layout

CLIENT: Cunningham		STATUS: Planning	
SCALE: 1:100	SHEET SIZE: A1	DATE: 04:26	CHECKED BY: MEC
PROJECT NO: 2176-CUN	DRAWING NO: SD-10.02	REVISION:	