



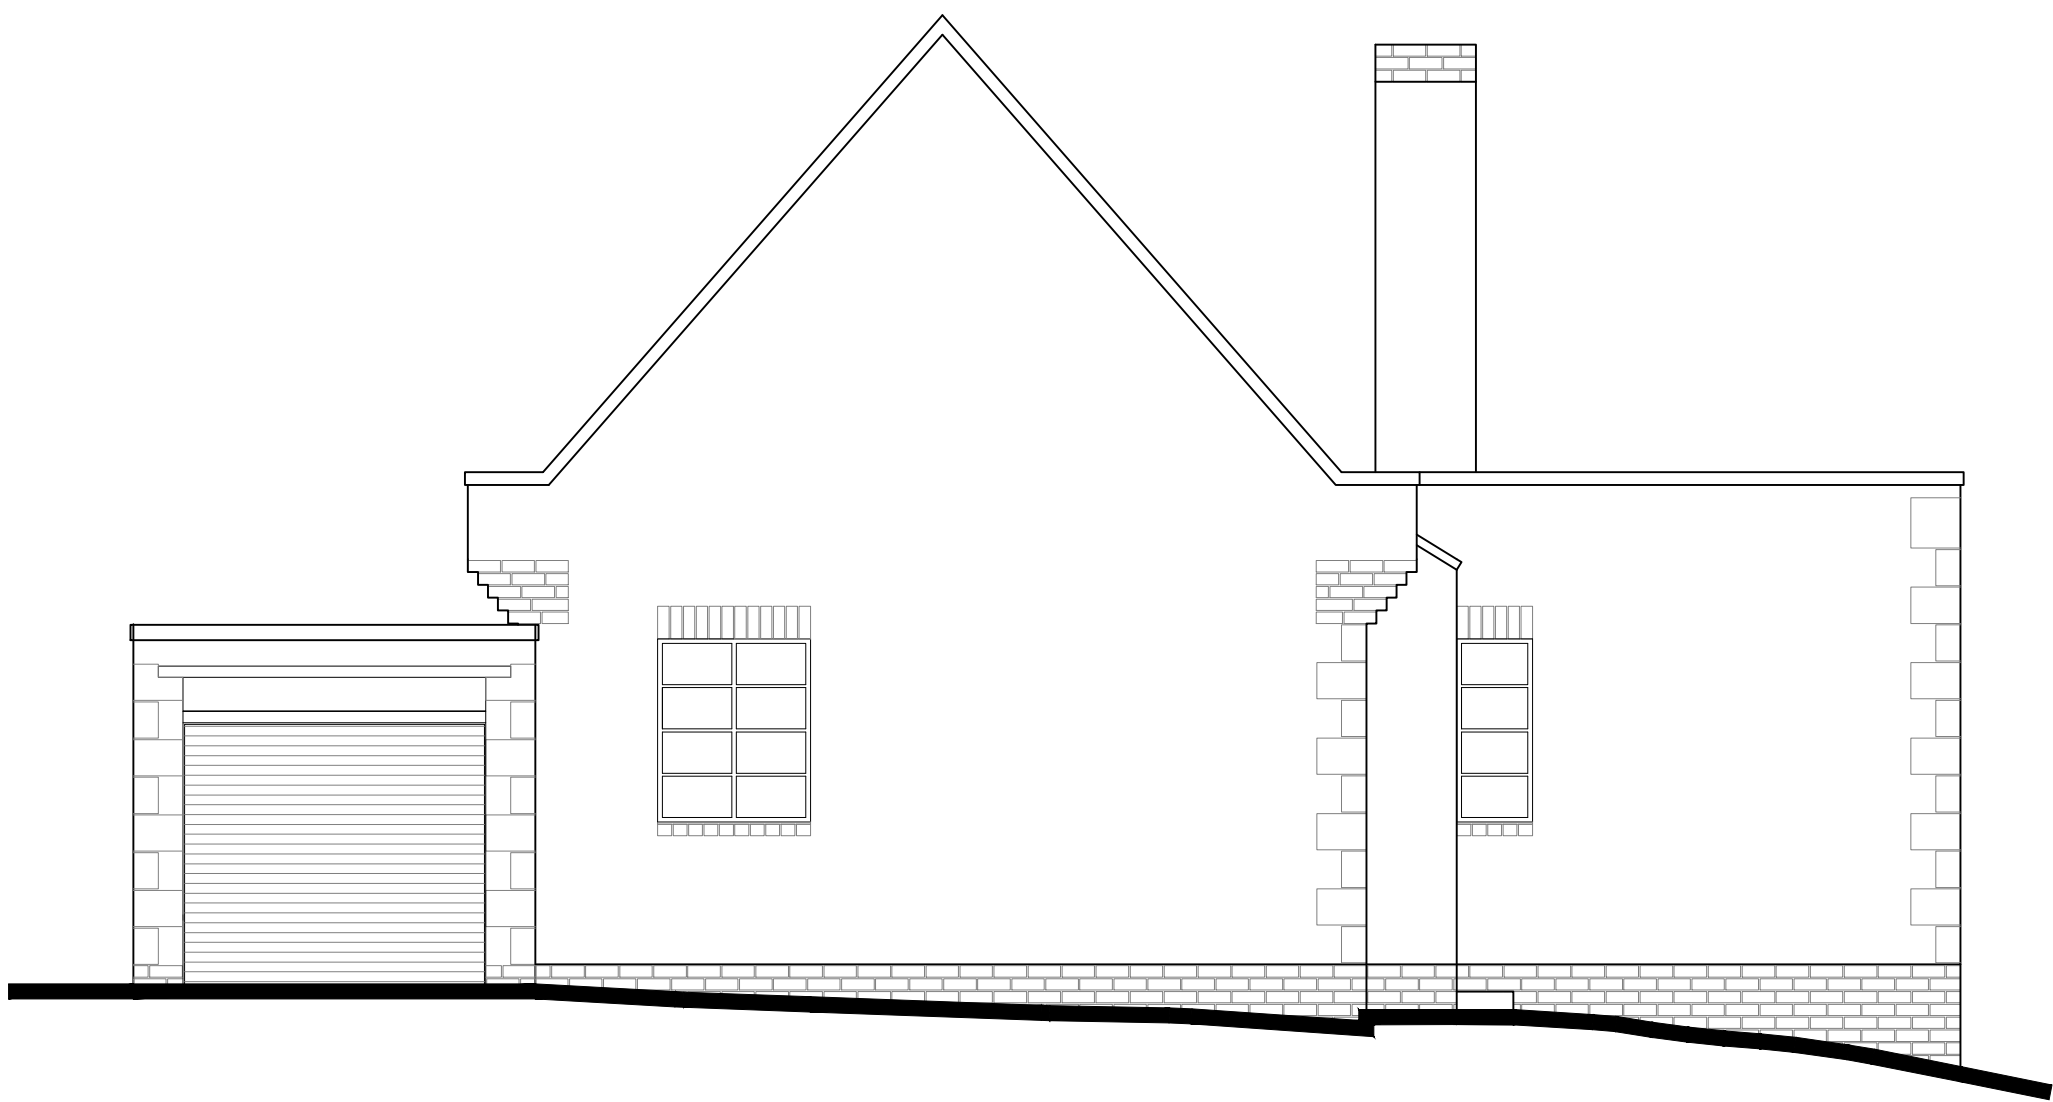


A-A

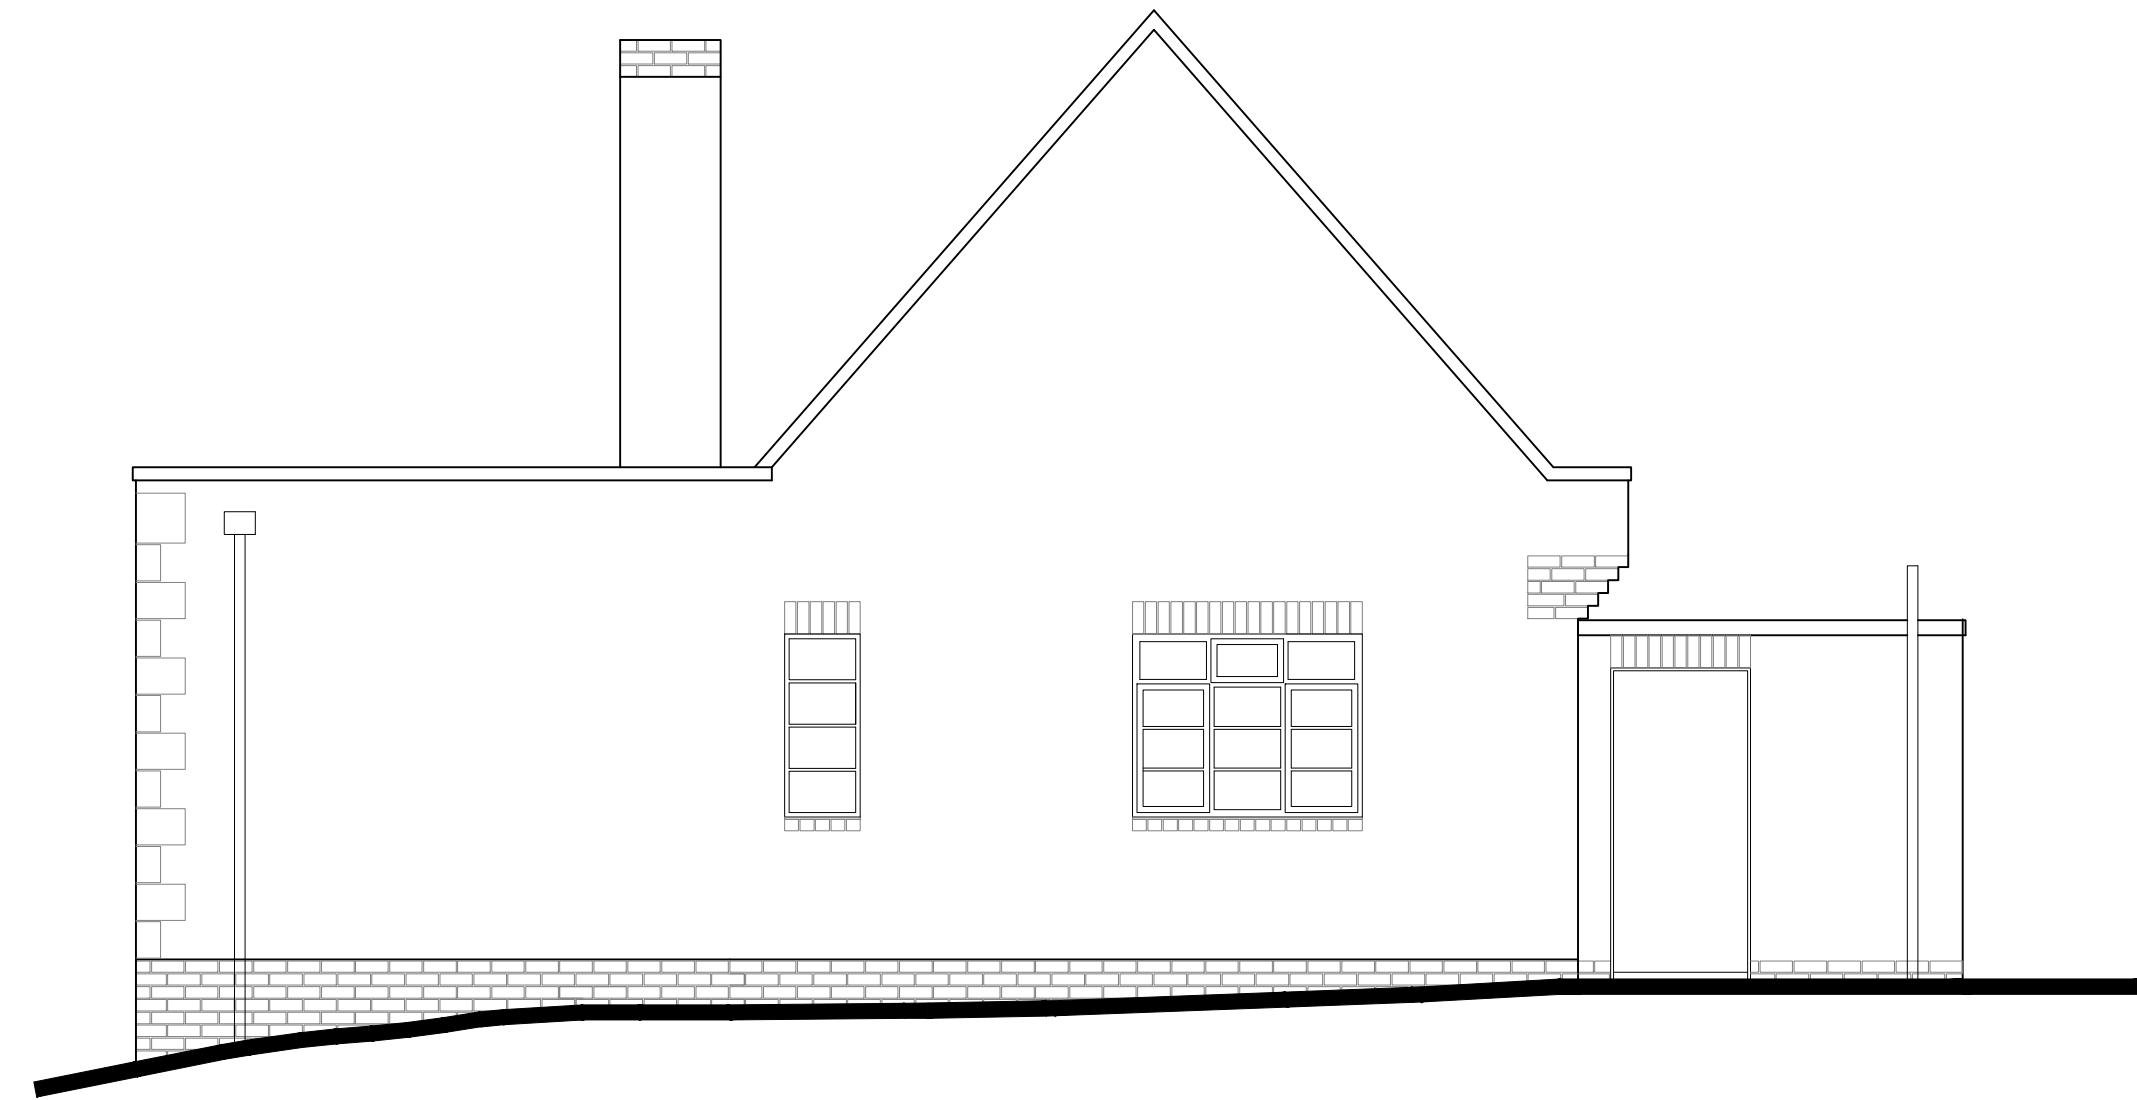


B-B



C-C

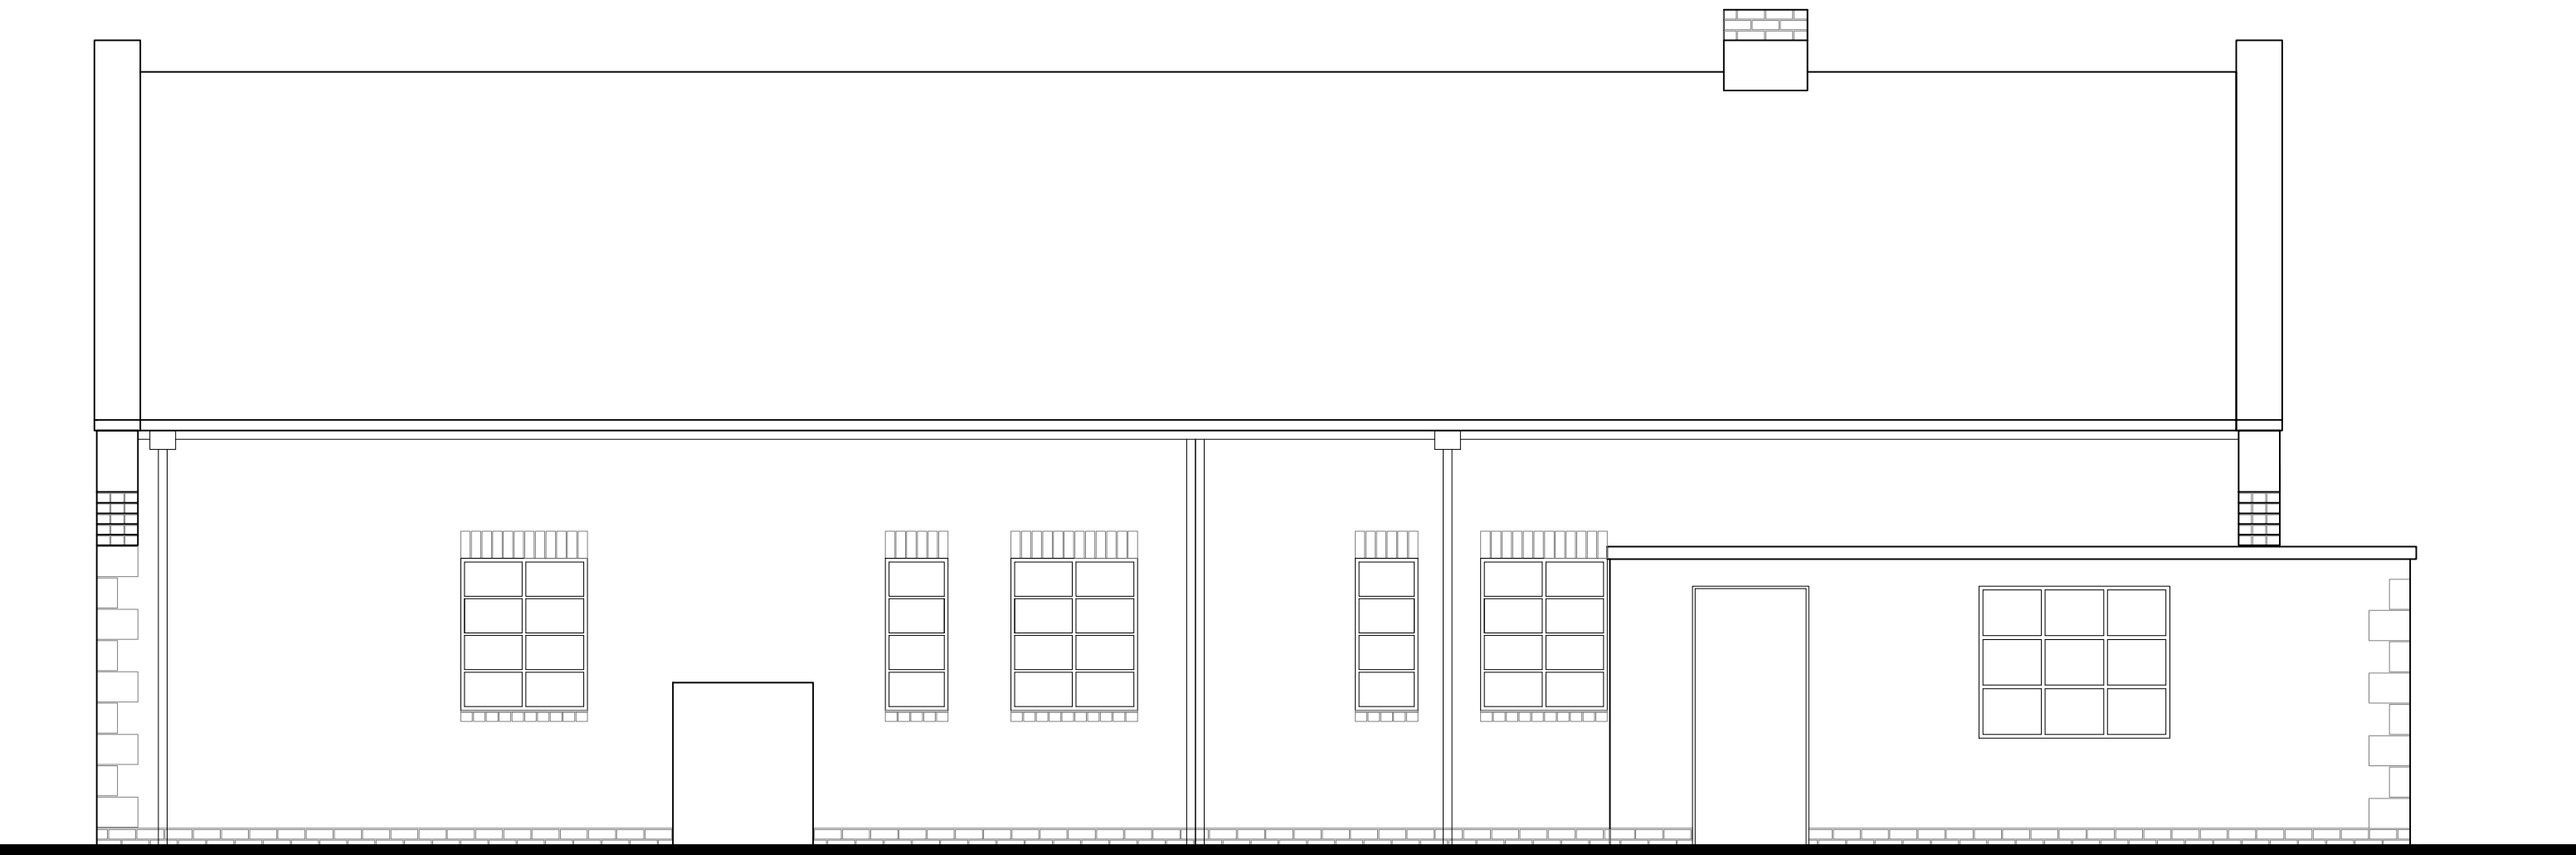

D-D

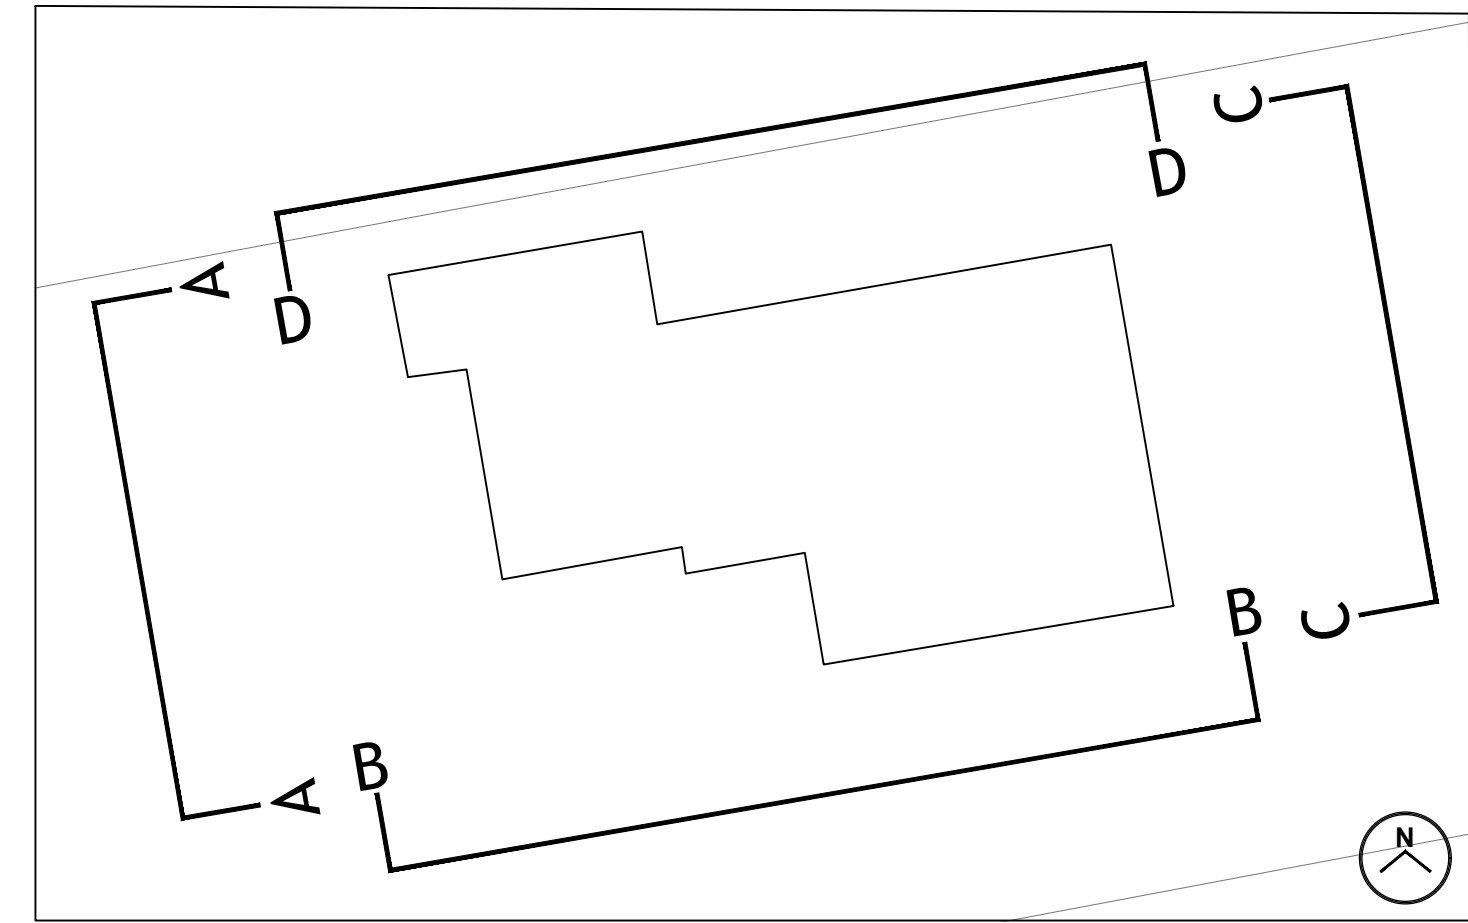

Key Plan - 1:200

