
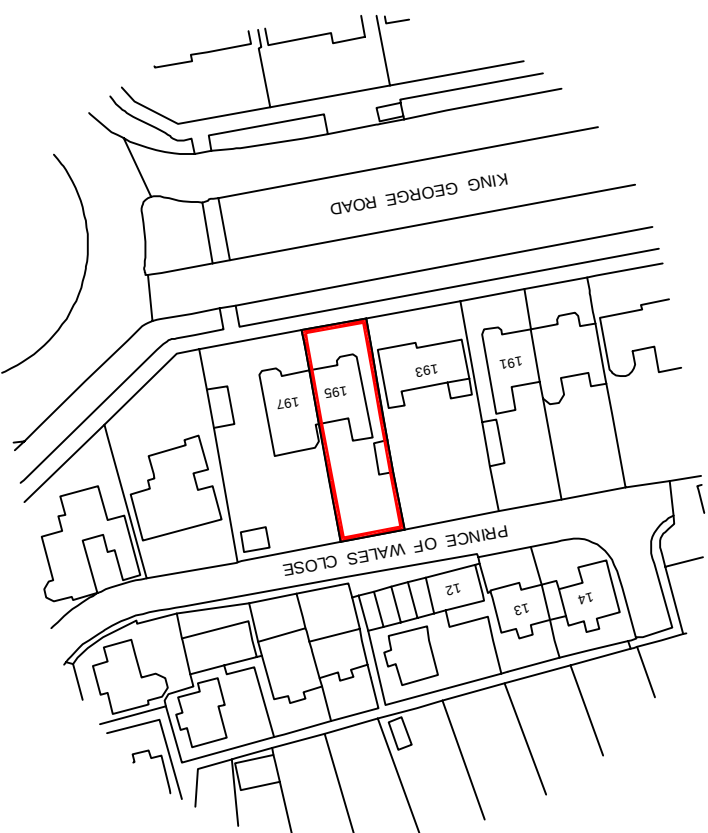
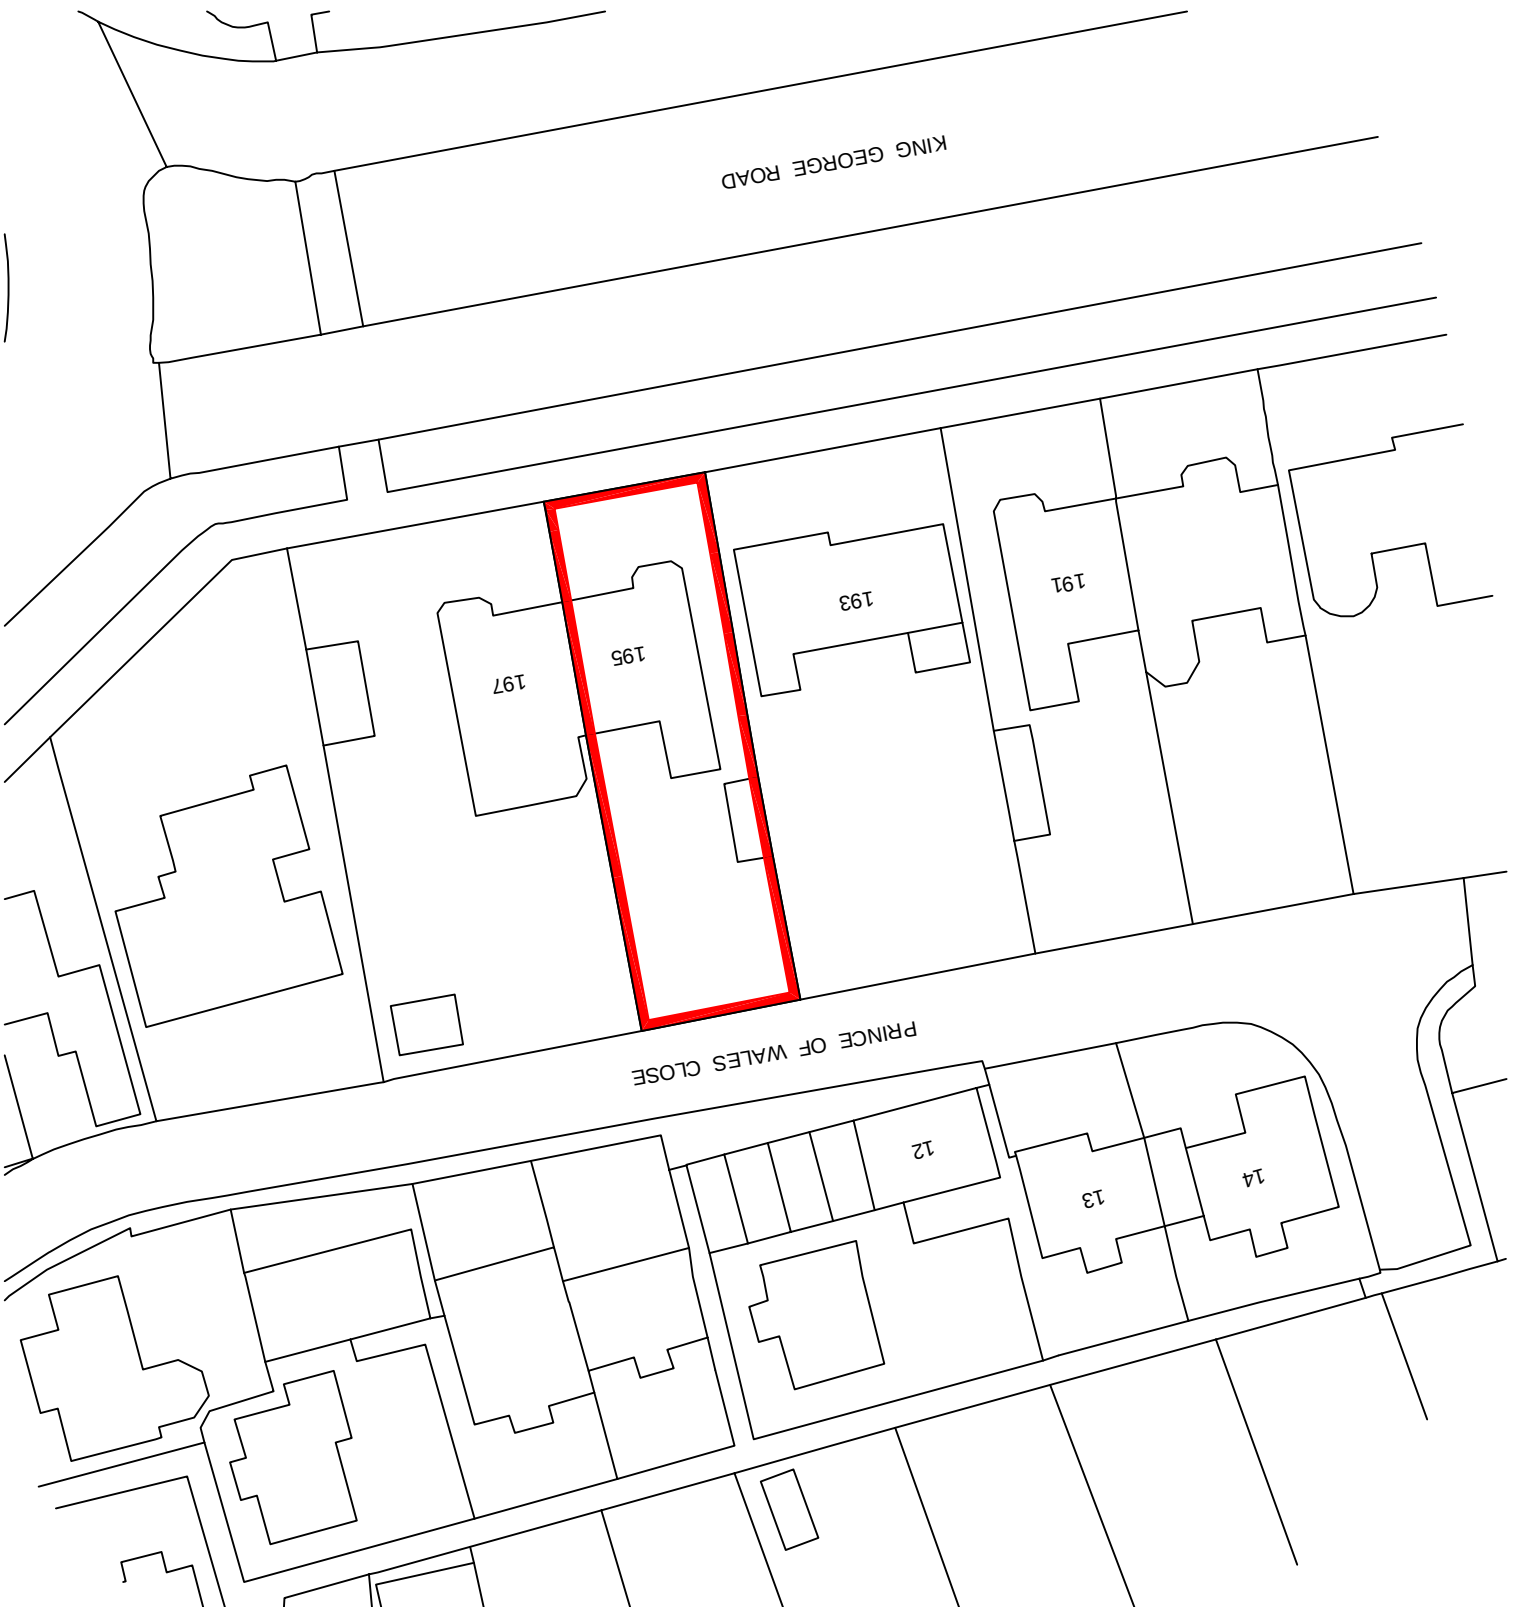


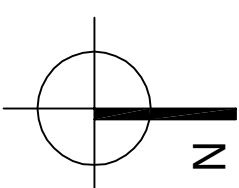

LOCATION PLAN

scale 1:1250

BLOCK PLAN

scale 1:500



drawnplans.co.uk

Project:

Loft Conversion with
Dormer Window to Rear.

For:

Ross Calvert
195 King George Road
South Shields
NE34 0EX

Scale:

As shown

Dwg. no:

Sheet 8

Rev.:

A

Drawn by:

Date Drawn:
29-April-2026

L.R.

For Drawings Tel: 0800 7836790

E-mail :- drawnplansco@aol.com