






front elevation (east facing) as existing 1:50

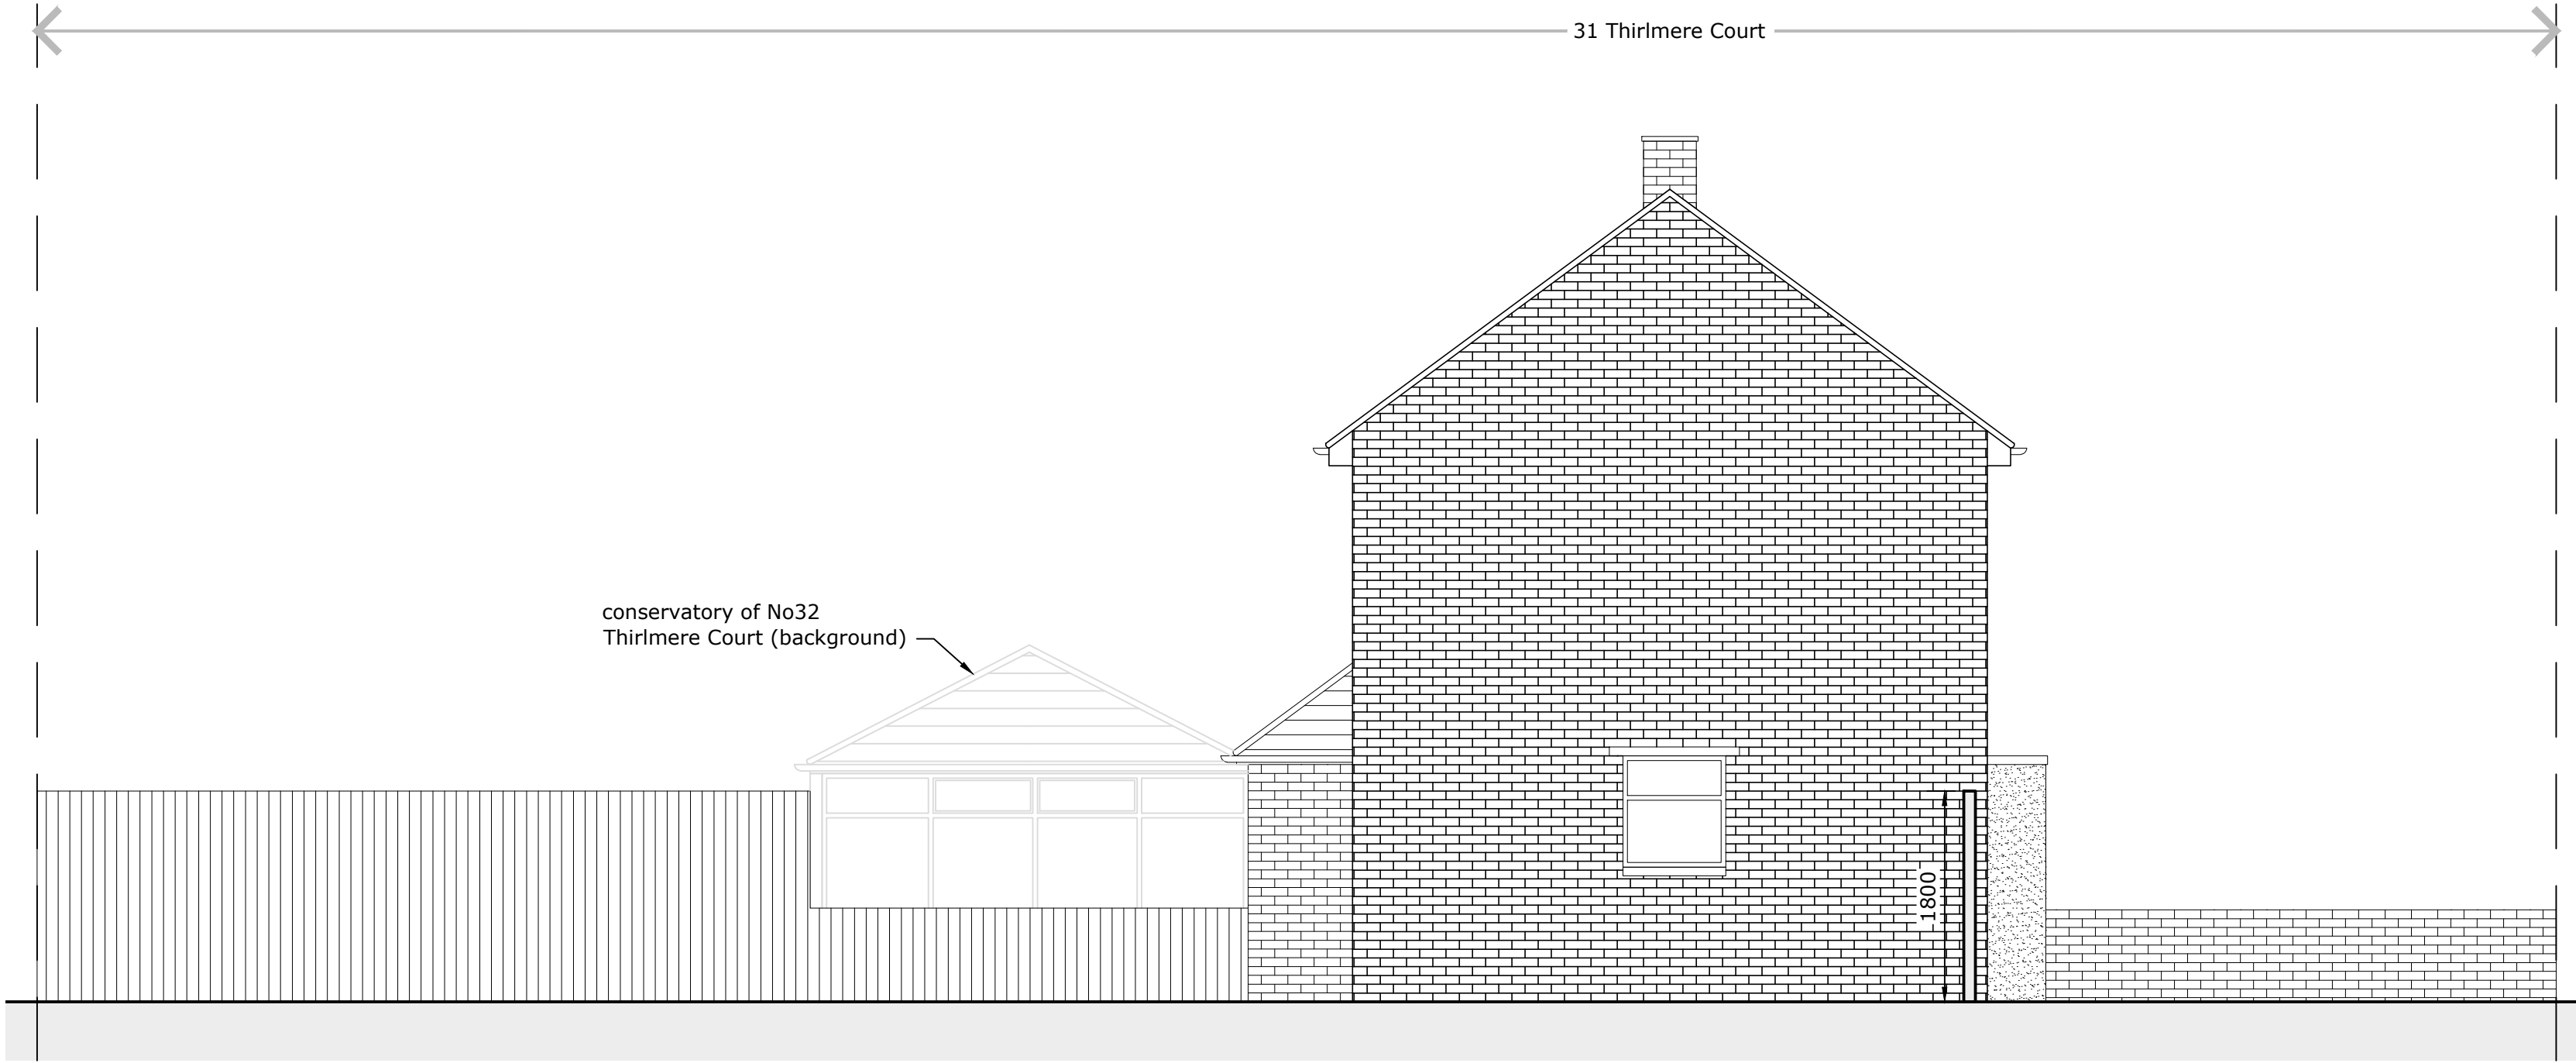

side elevation (south facing) as existing 1:50

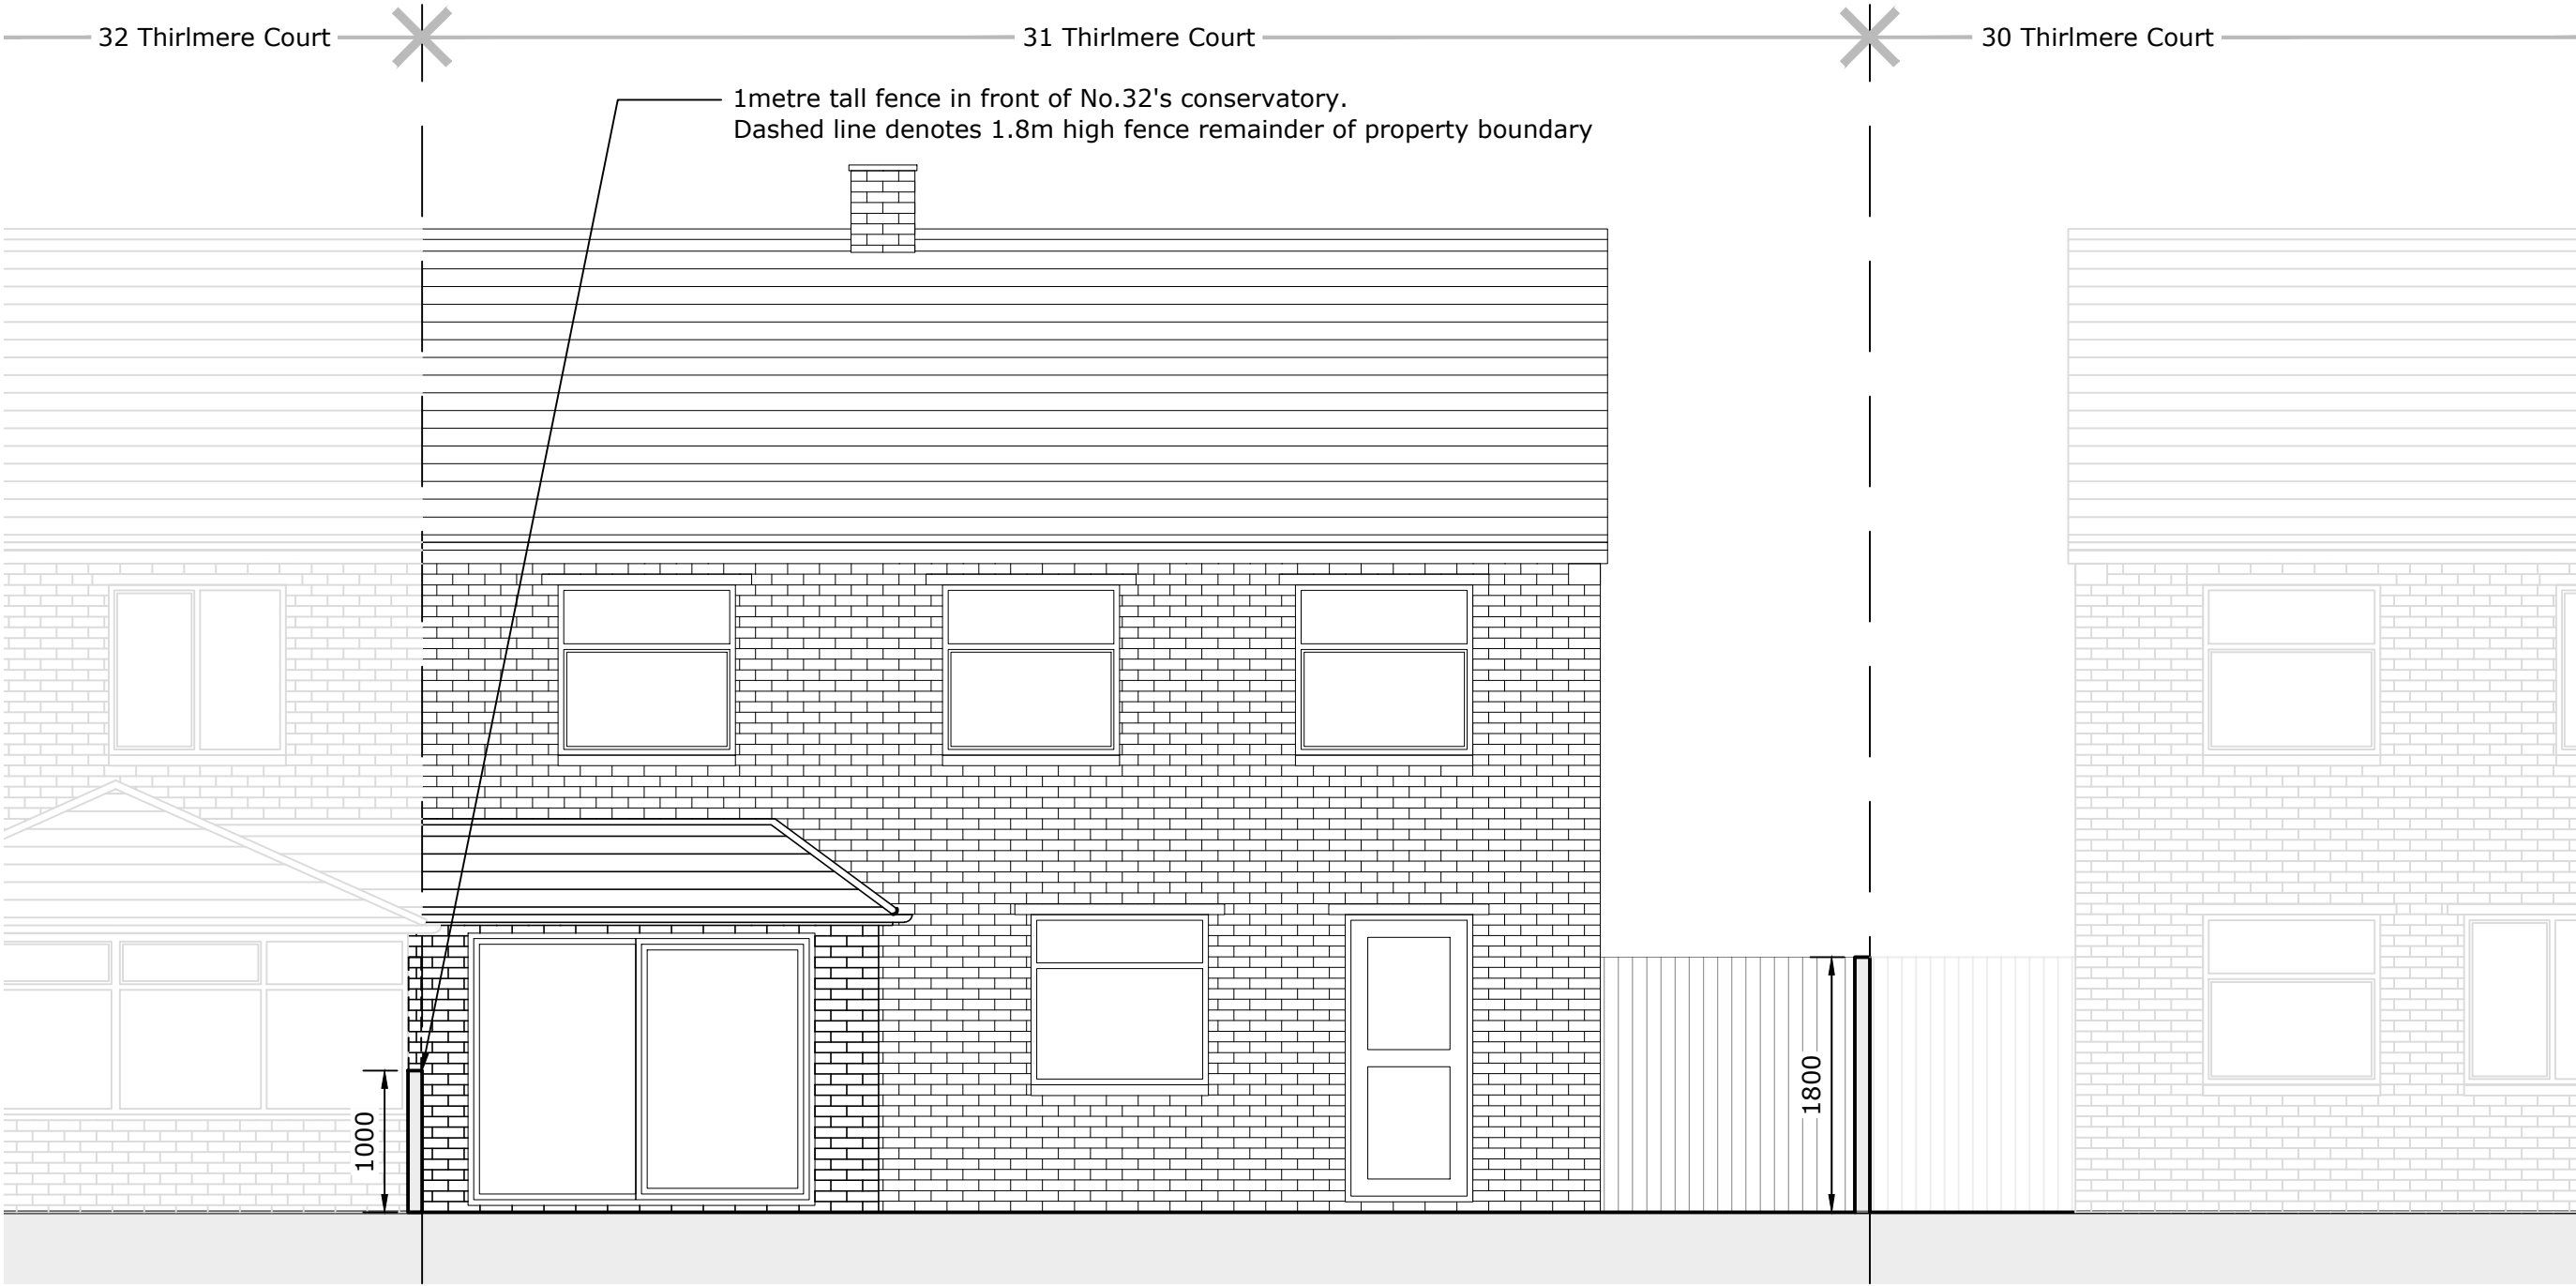

rear elevation (west facing) as existing 1:50

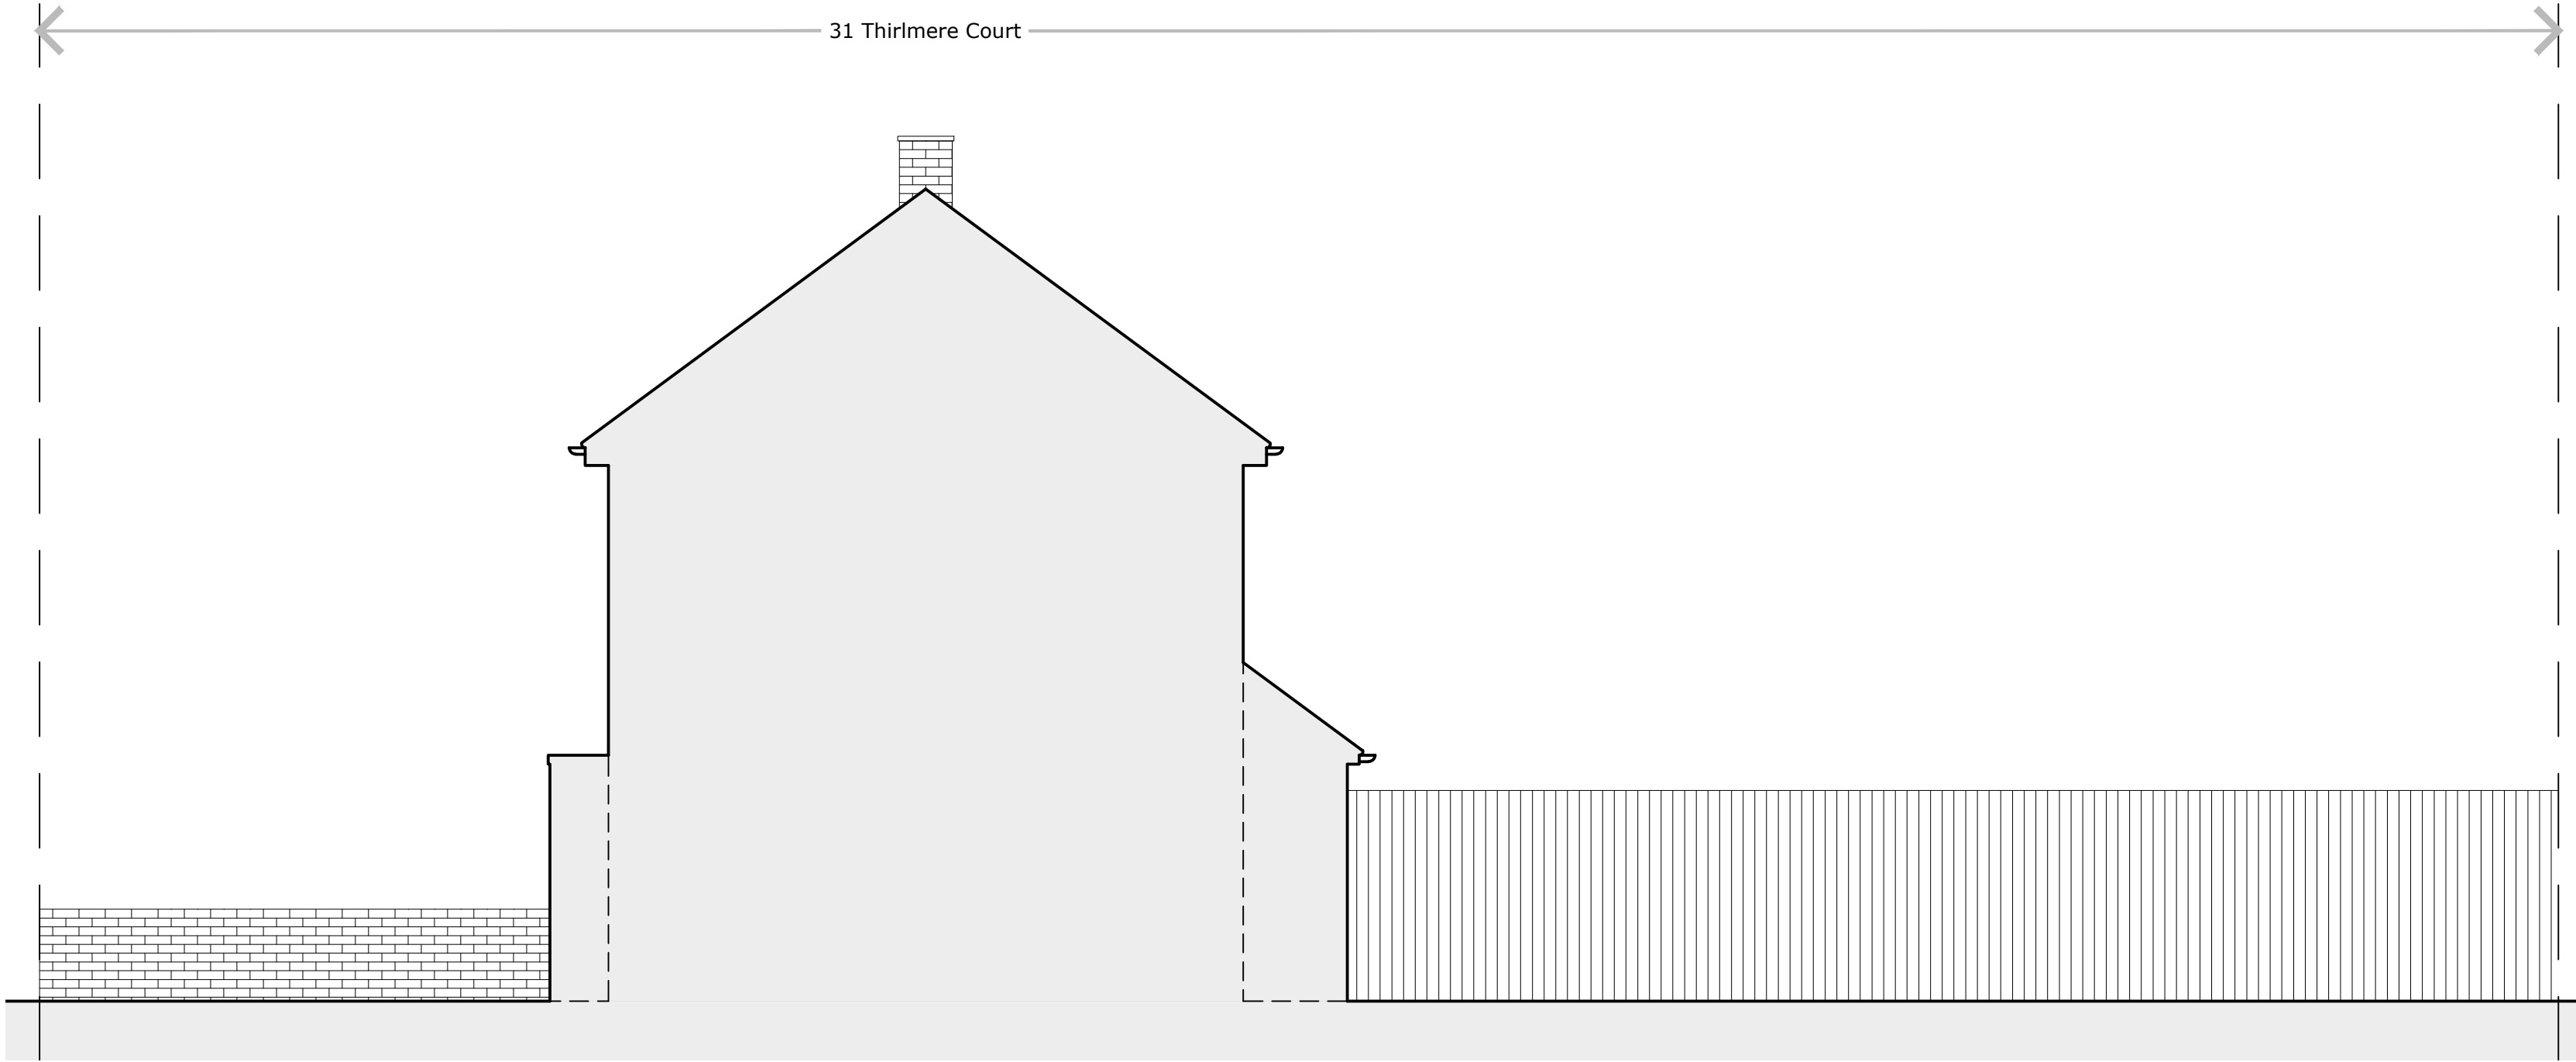

side elevation (north facing) as existing 1:50