

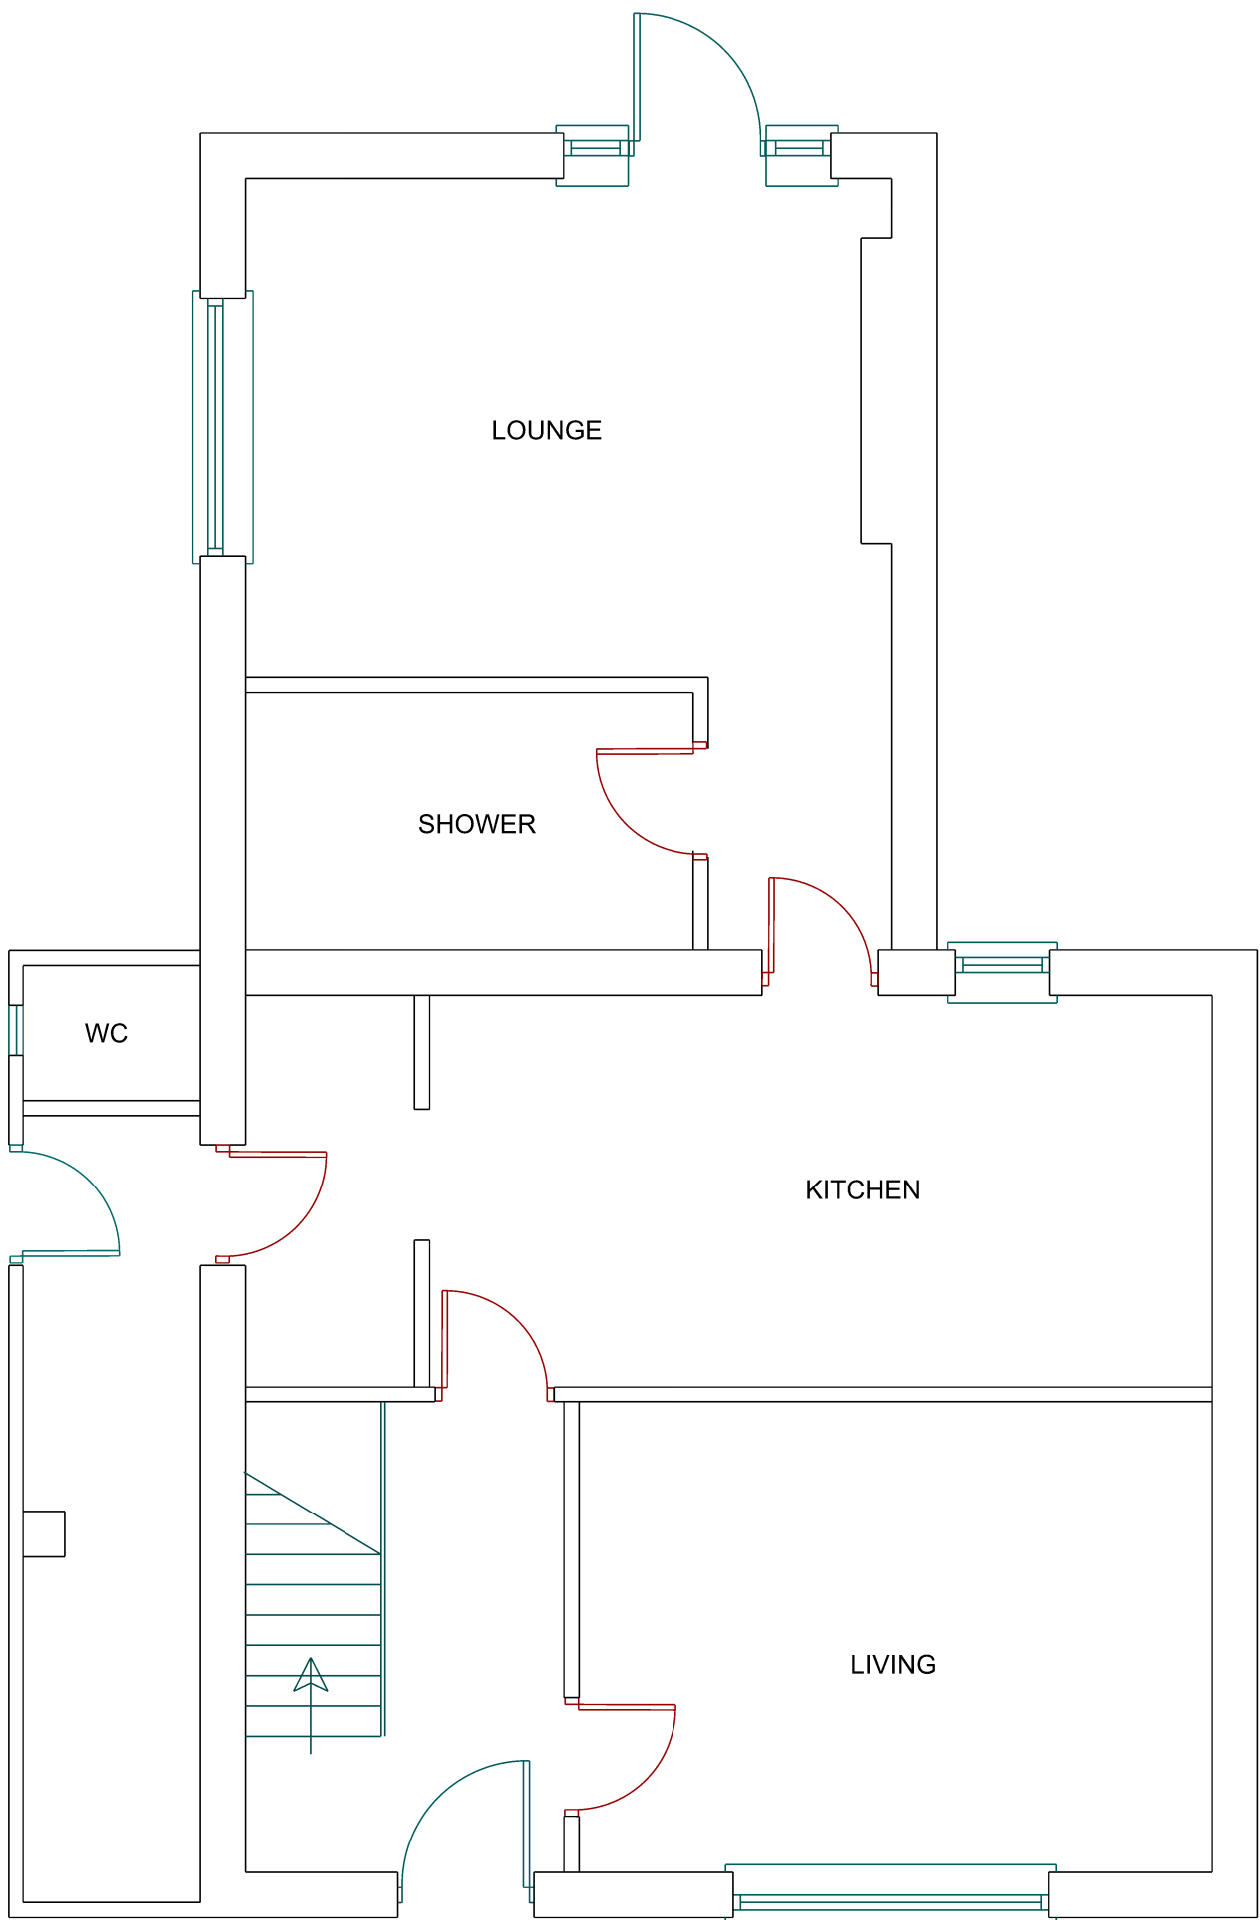


SCALE BAR 1:50 @A1

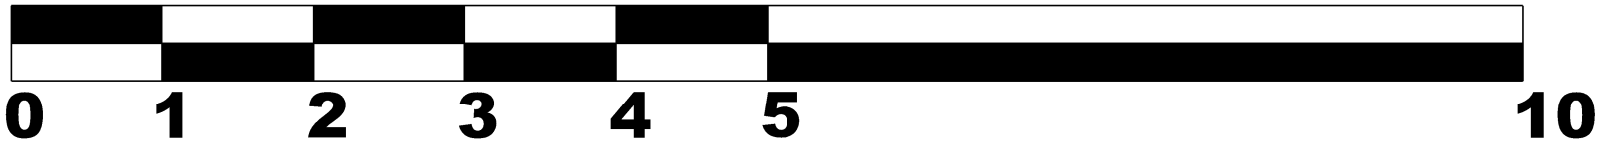

EXISTING GROUND FLOOR

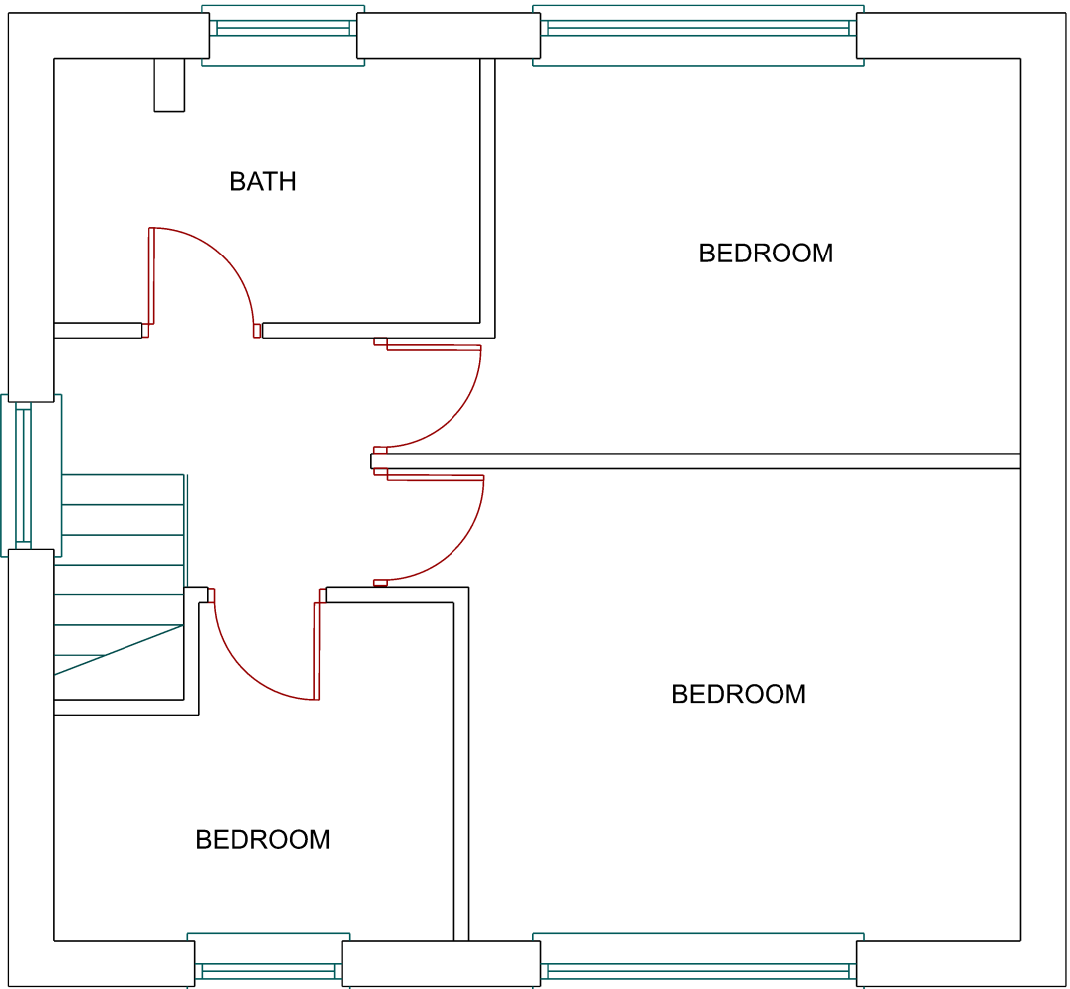

EXISTING FIRST FLOOR

REV



REV	NORTH

STAGE: **PLANNING**

PROJECT
**EXTENSION @
33 BYRON AVENUE
BOLDON COLLIERY
NE35 9DT**

DRAWING
EXISTING PLANS

PROJECT NO.	DRAWING NO. C-01	REVISION
DATE MAY 26	SCALES 1:50@A1	DRAWN BY