


Existing wall elevation

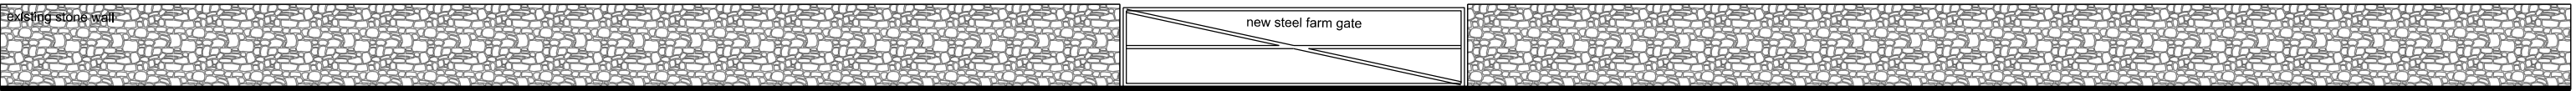

Proposed wall elevation