



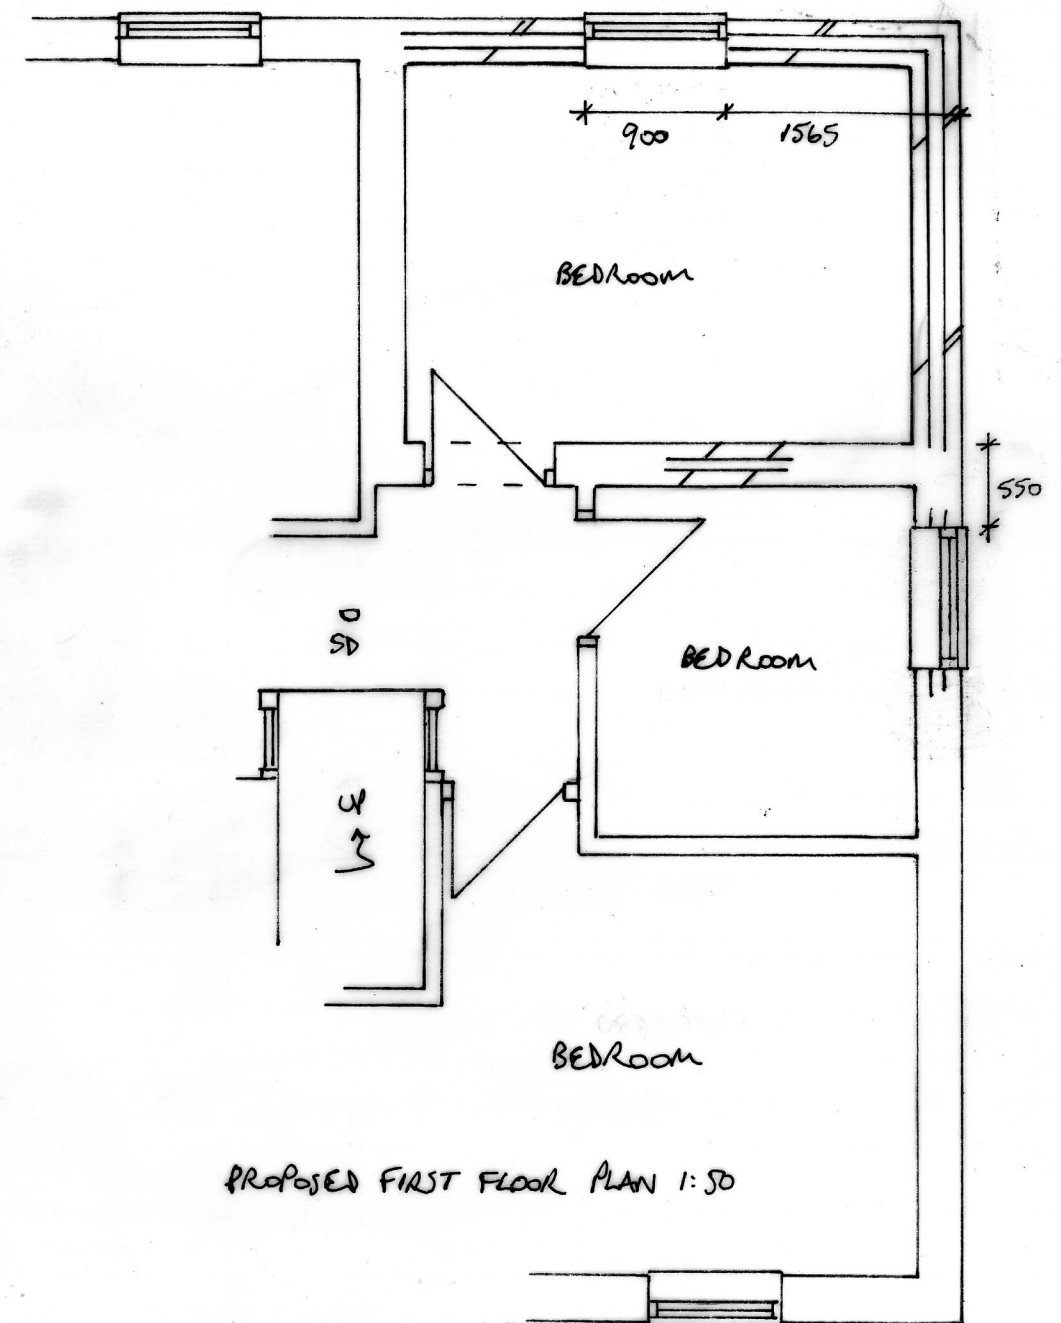

PROPOSED EXTENSION TO 10 GRESFORD CLOSE, HEBBURN
FOR MR. & MRS. SHAND
DRG NO 1

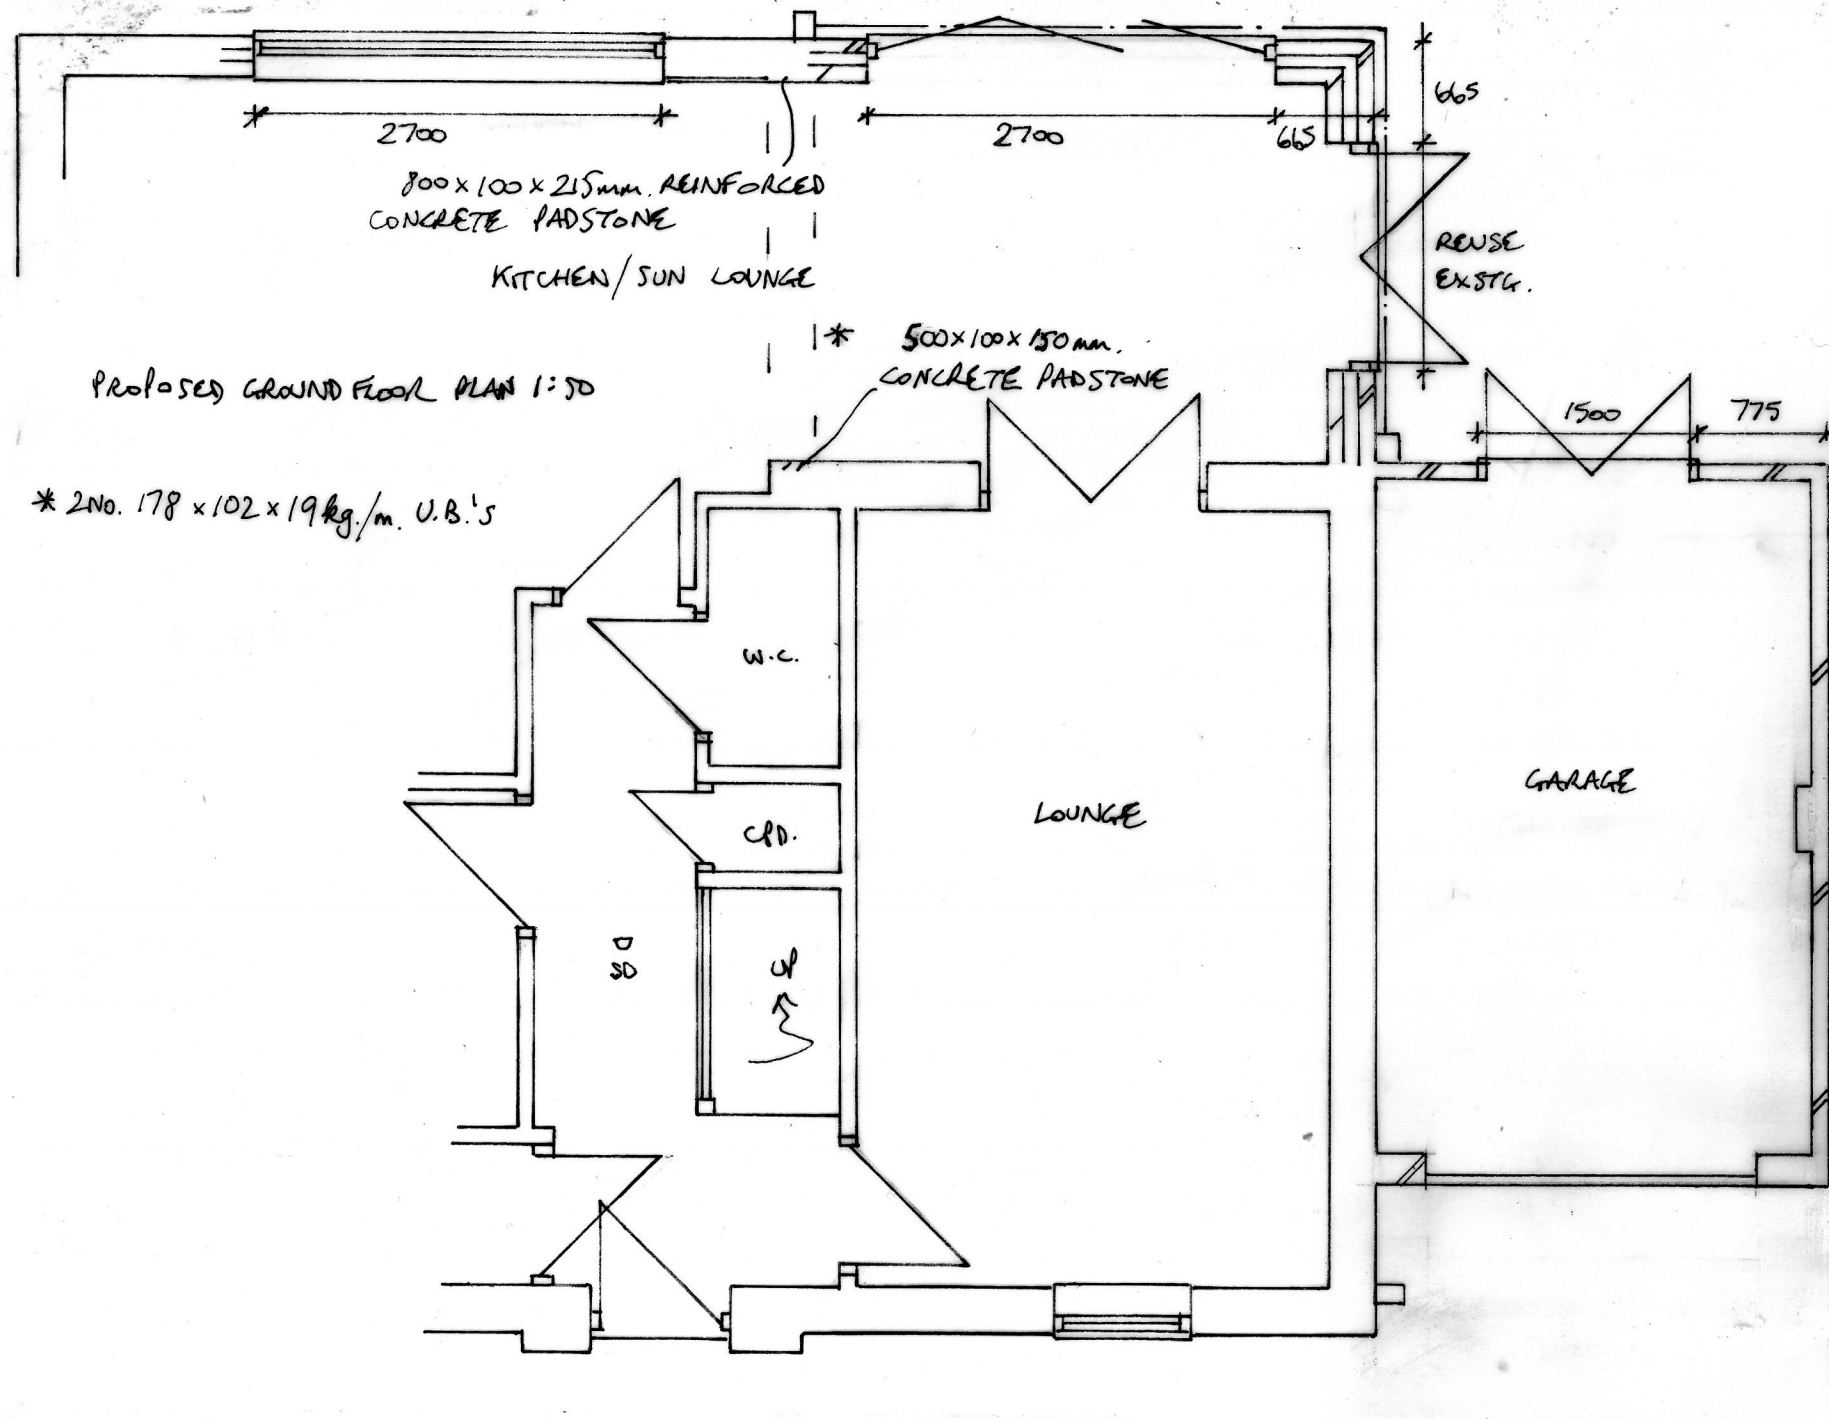