


ROOF TILE, FACING BRICK/BEETLING,
WHITE PVC FASCIA/FRAMES,
ETC. TO MATCH EXISTING AS
CLOSELY AS POSSIBLE.

PROPOSED REAR 1:50

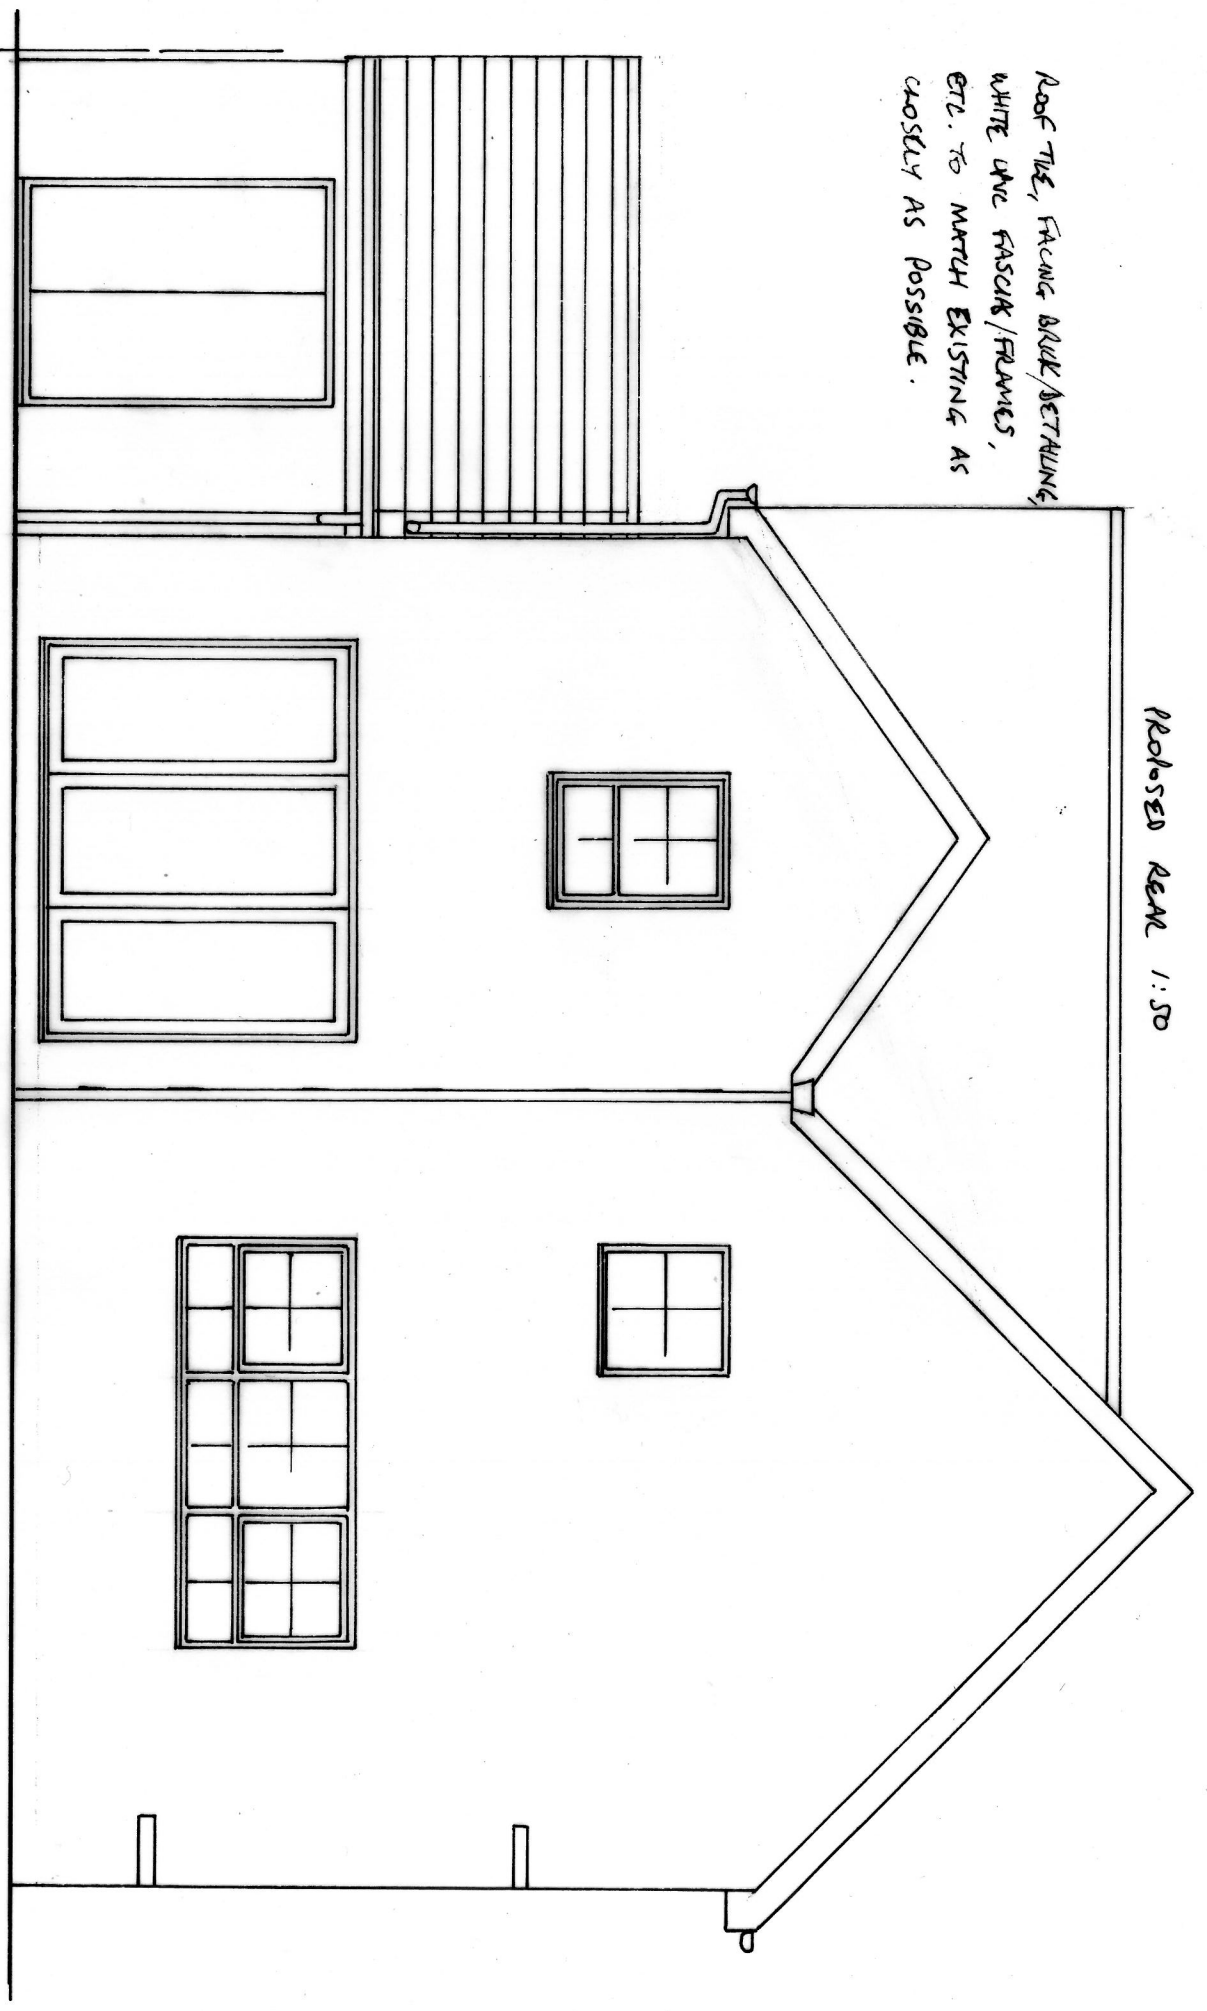

PROPOSED EXTENSION TO 10 GRESFORD CLOSE, HEBBURN
FOR MR. & MRS. SHAND
DRG NO 2

SECTION 1:50

