



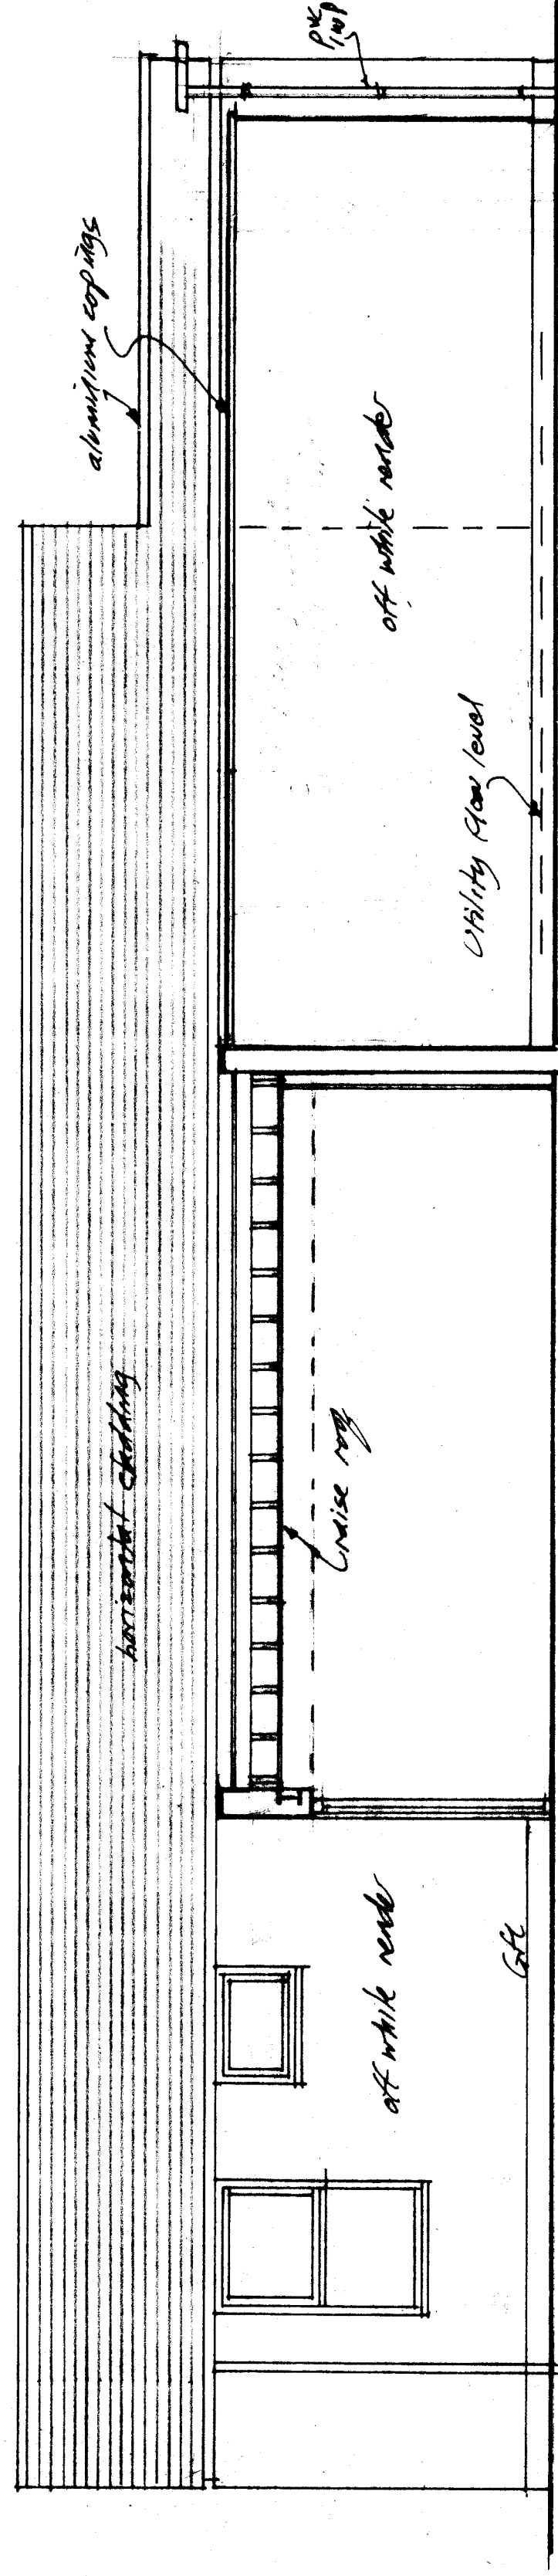

Elevation E

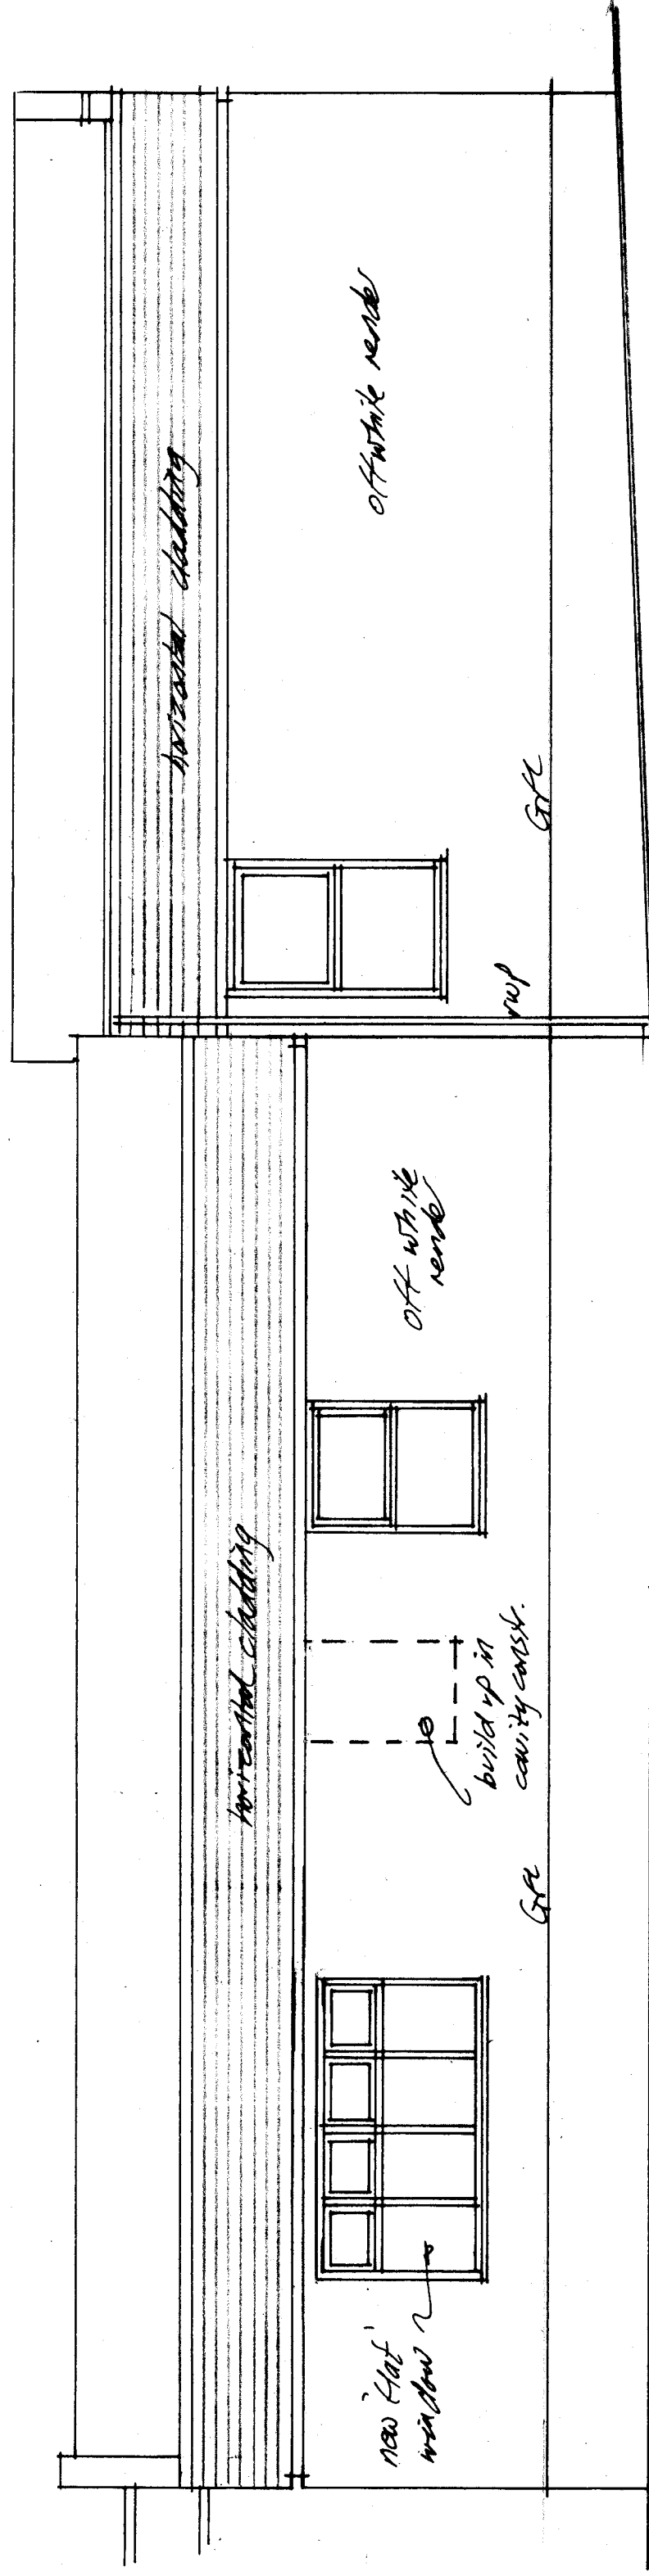

Elevation F

Rev C - Extension depth increased 08/26
 Rev B - Utility added 08/26
 Rev A - Garage roof raised
 Windows built up 08/26

Proposed Extensions 6 West Park Road Cleadow SR6 7RR for S Maddison 07456 851401	
Proposed Elevations sheet 2	
Scale: 1:50 at A1	CWP/6 ^c
Date: July 2026	
Chris Donkin 07788 555348 chris@cdonkin.co.uk	