


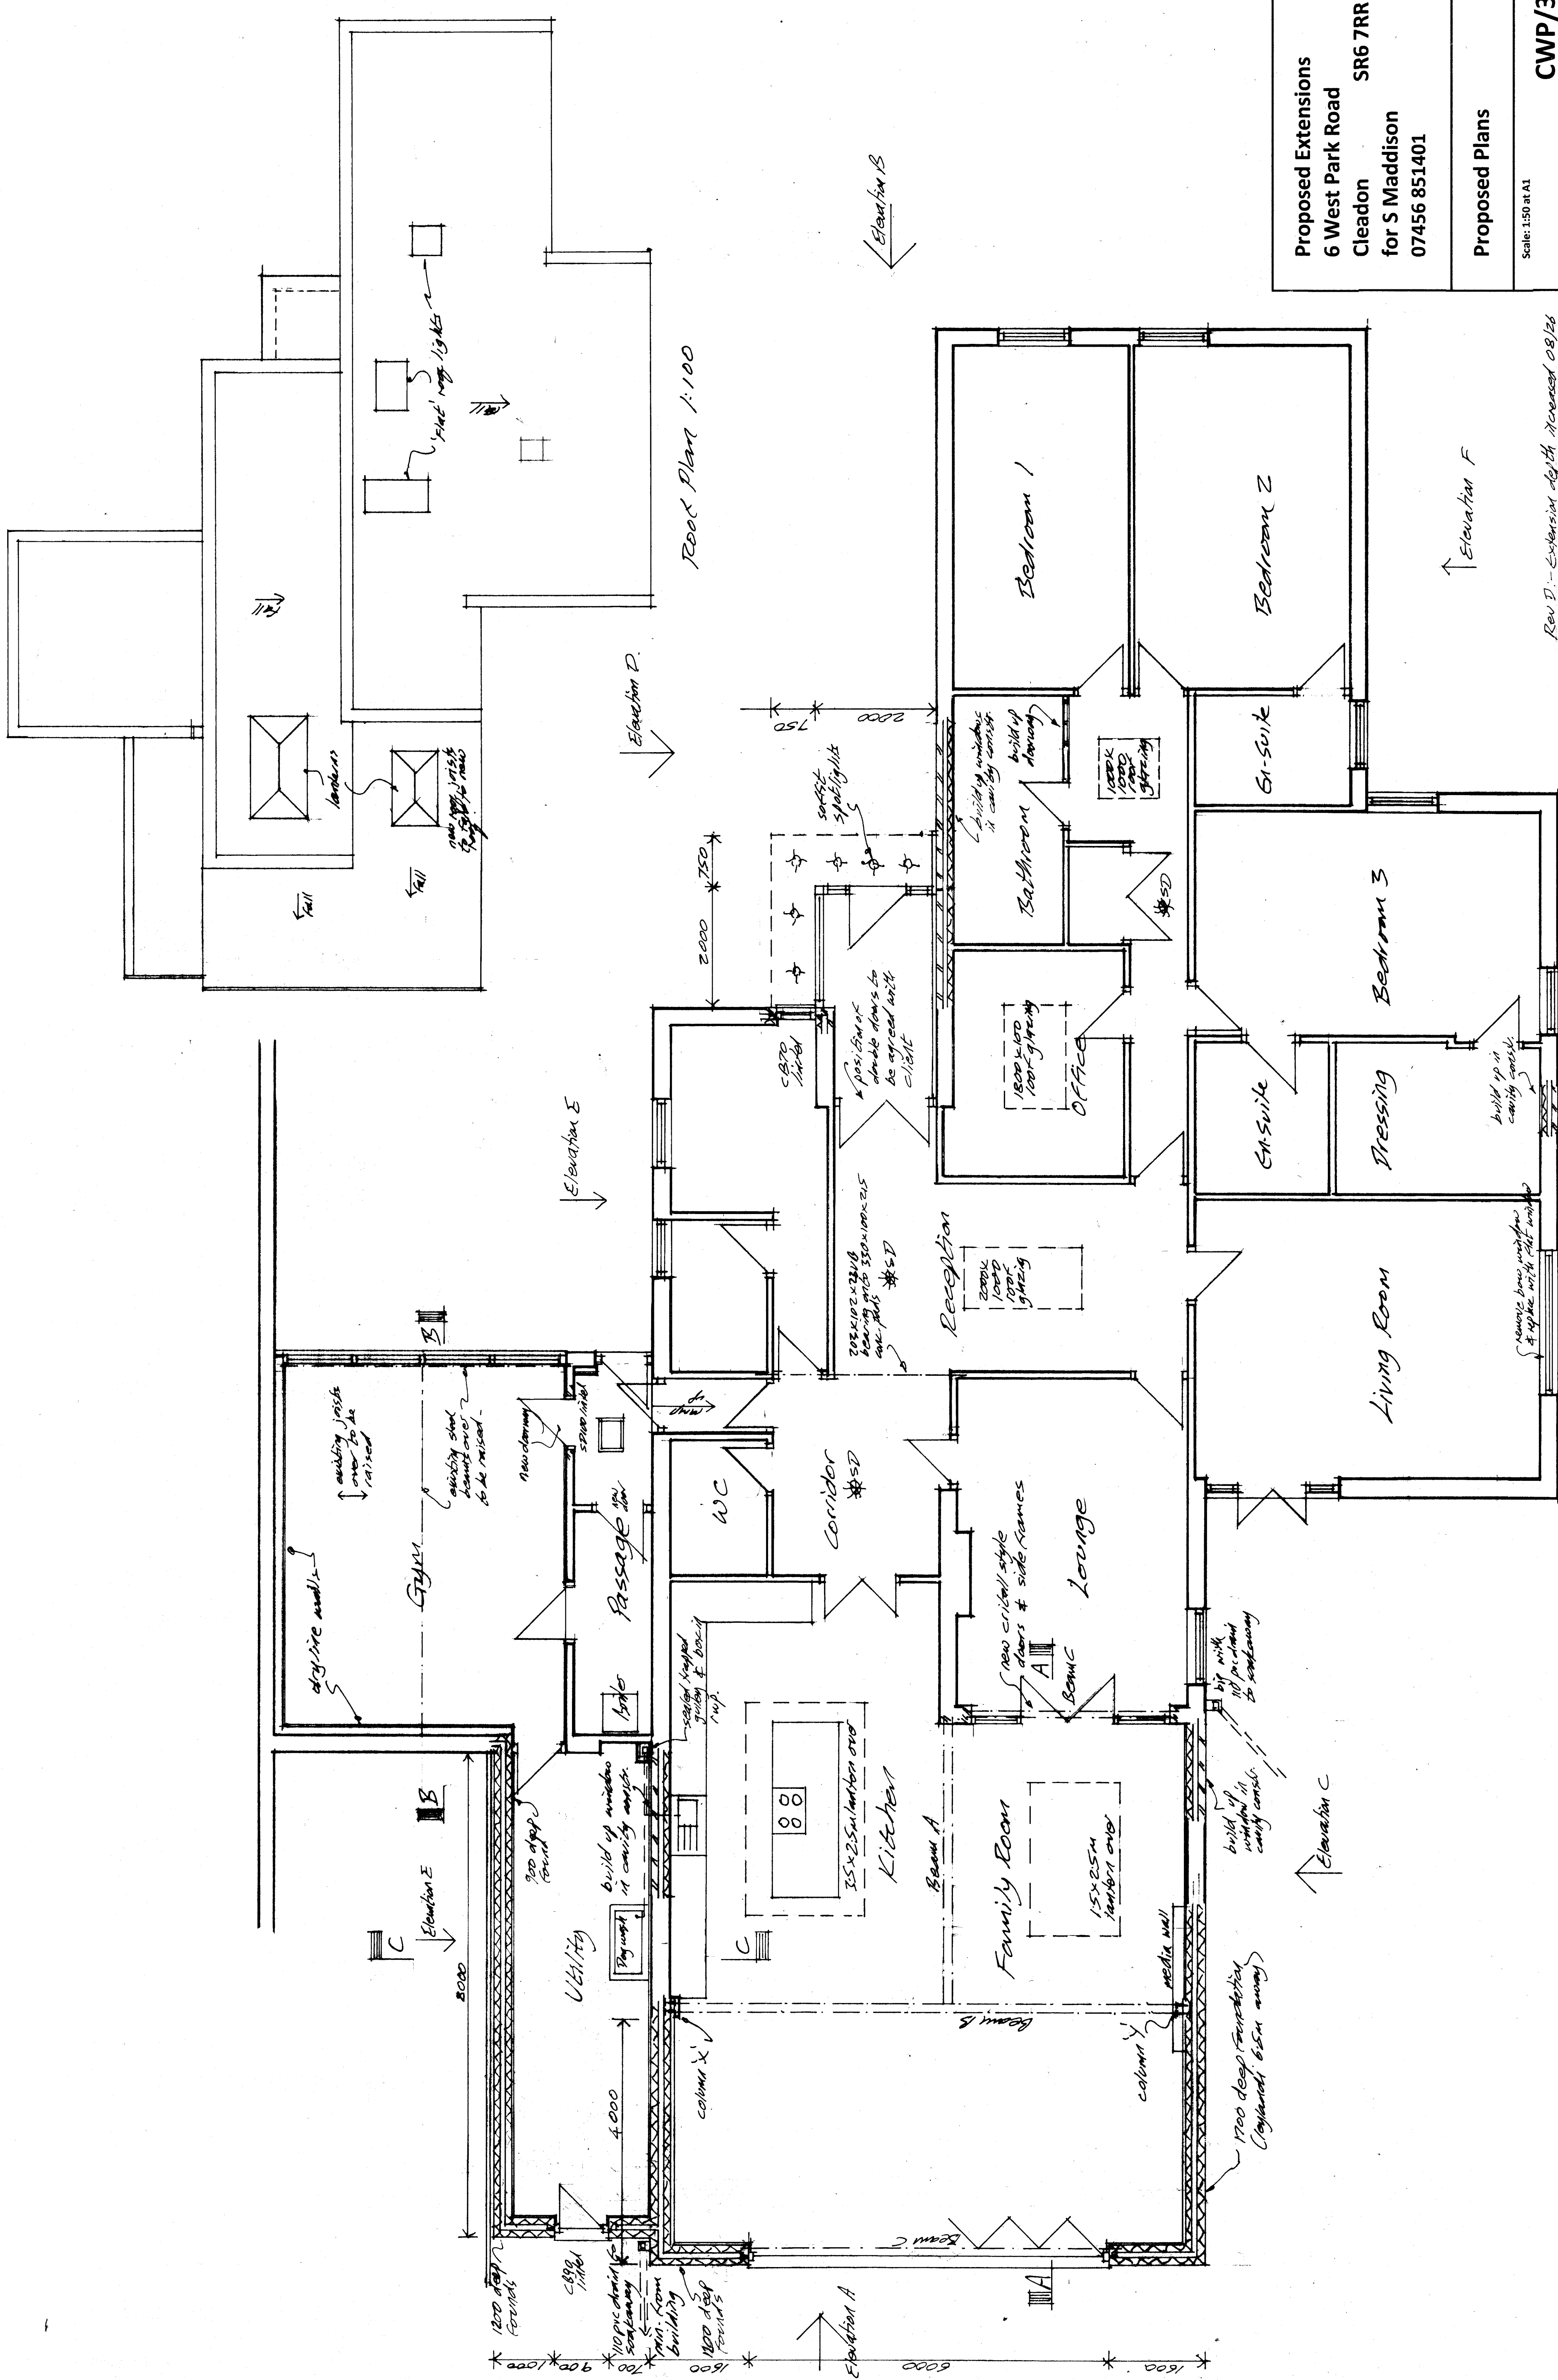

**Proposed Extensions
6 West Park Road
Cleadow SR6 7RR
for S Maddison
07456 851401**

Proposed Plans

Scale: 1:50 at A1

Date: April 2026

Chris Donkin
07788 555348
chris@cdonkin.co.

Rev D :- Extension depth increased 08/20
Rev C :- Vibration added 08/20
Rev B :- windows built up, garage ramp raised.
Reception Counter wall removed 08/20
Rev A :- Elevations E & F indicated 09/20