



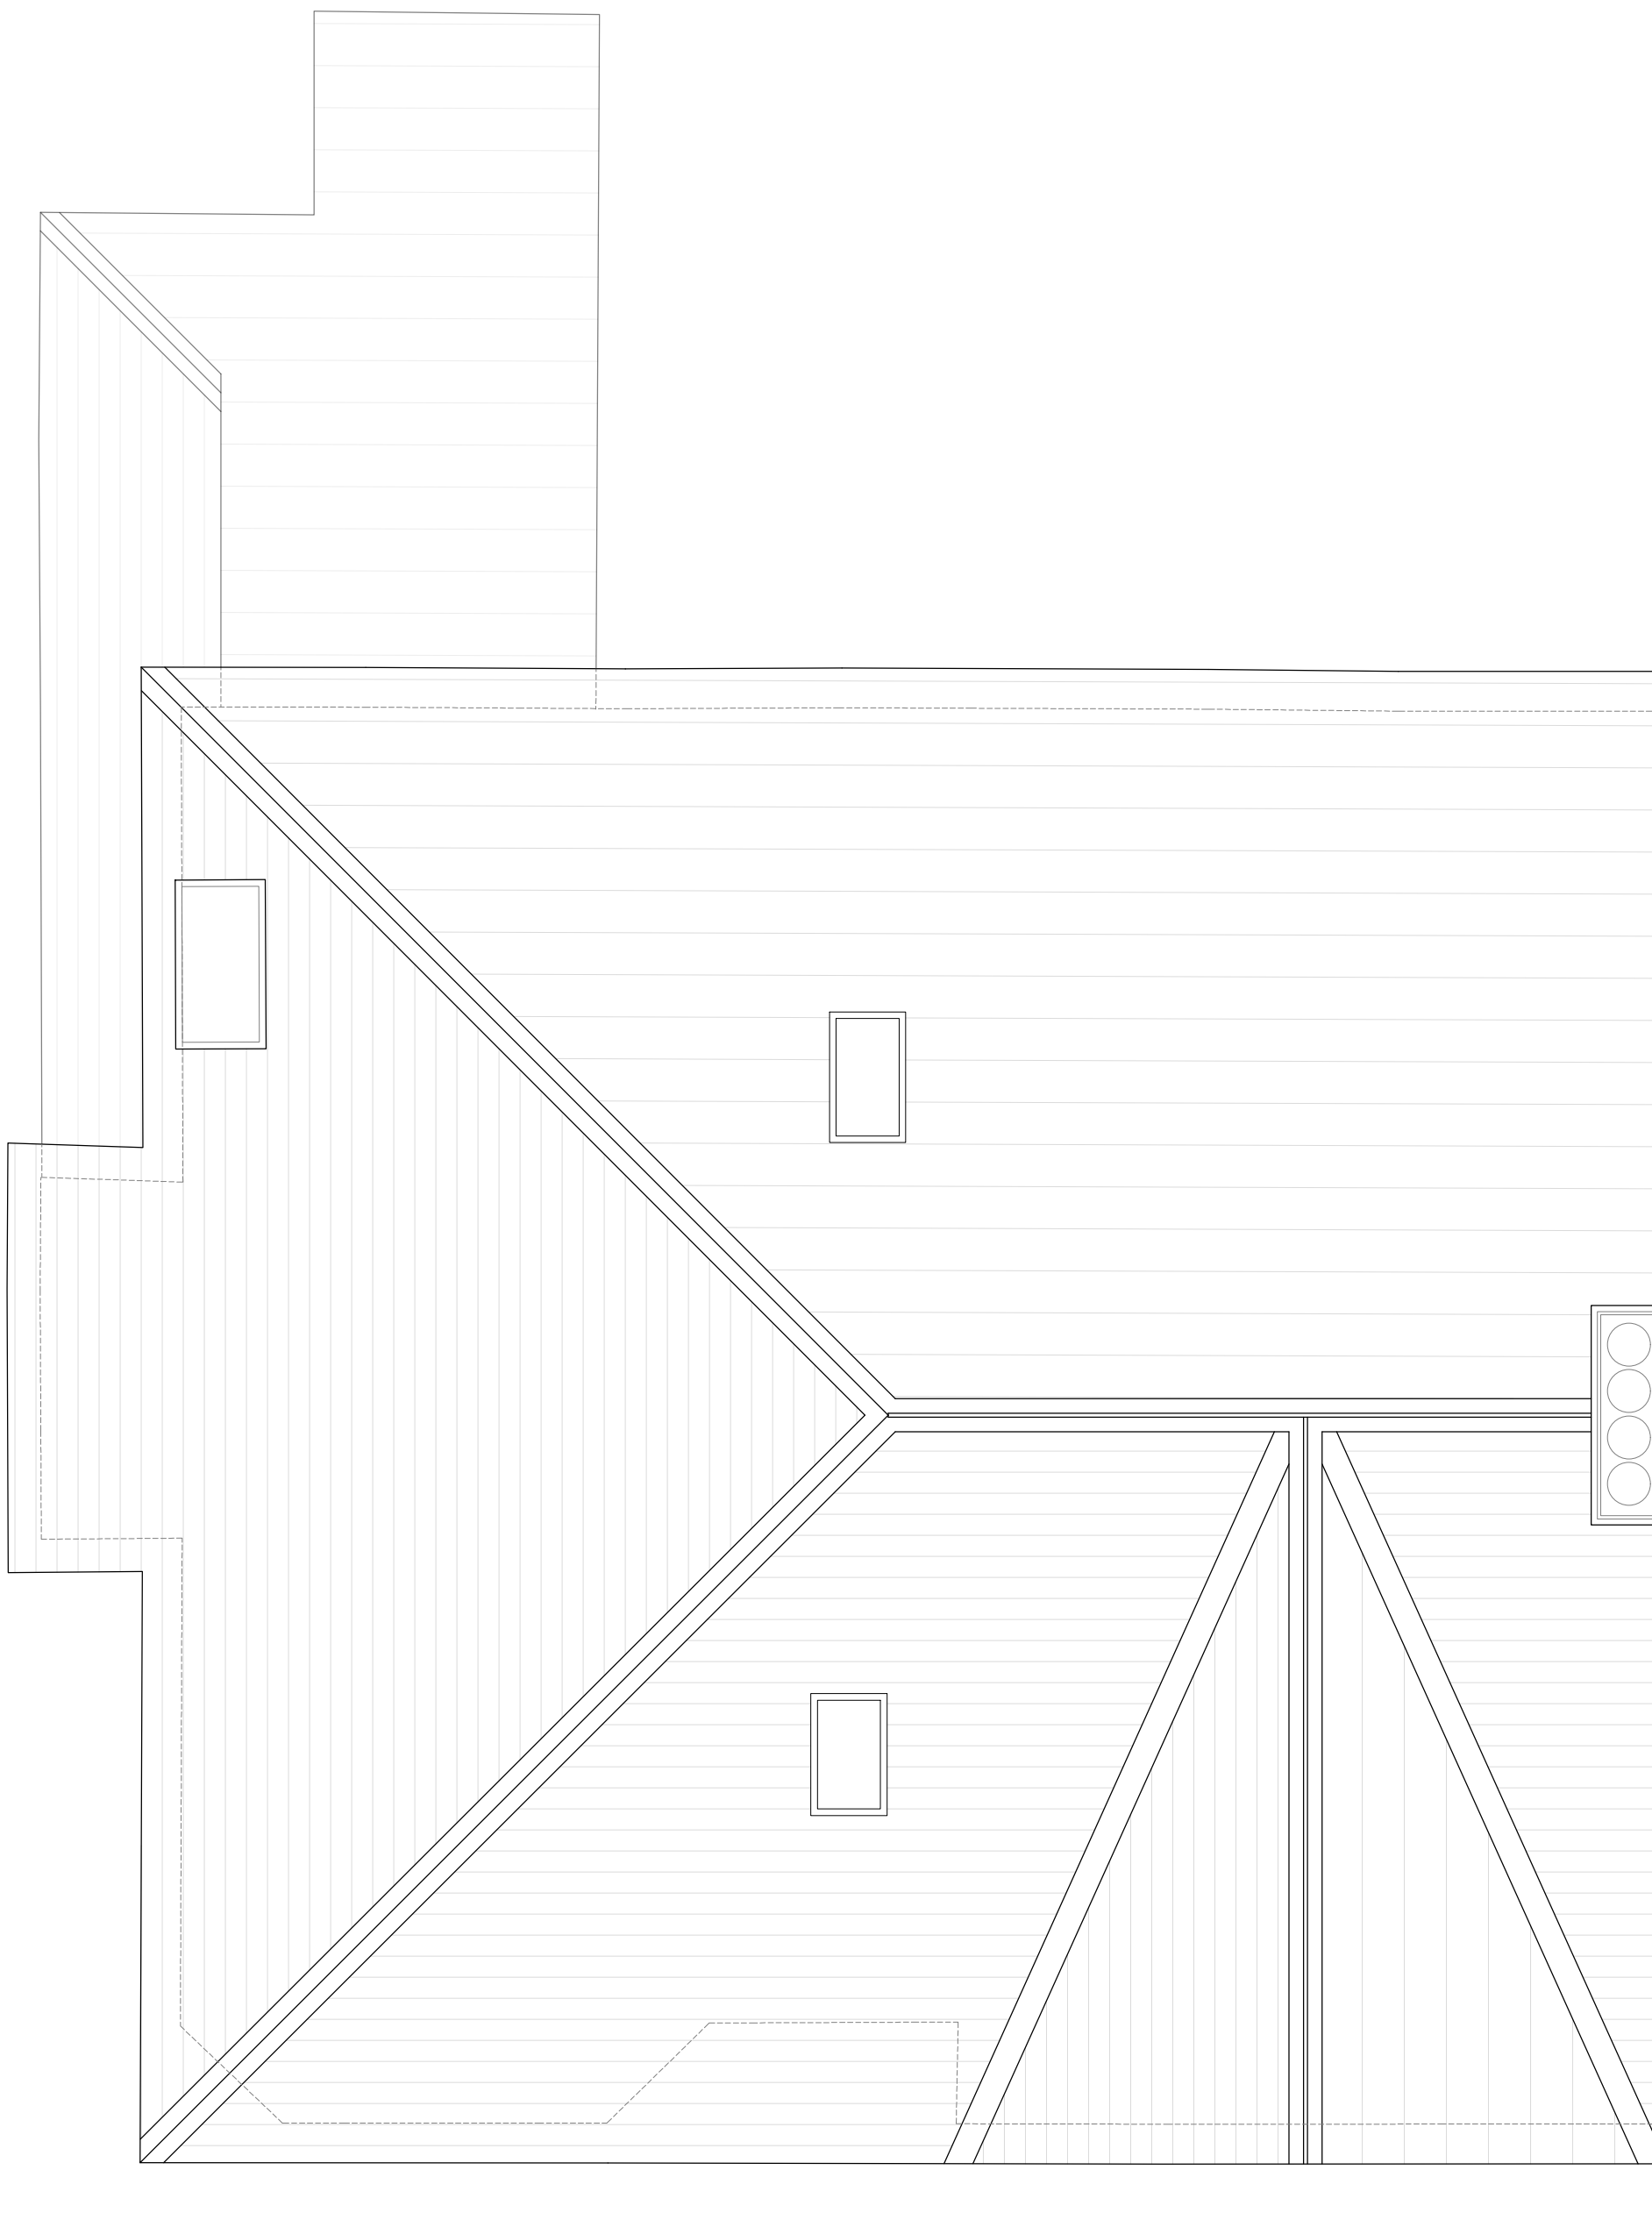

Existing Roof Plan

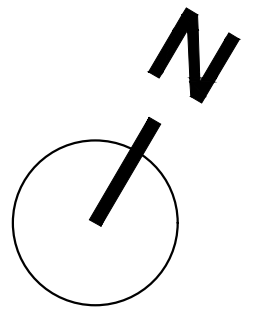