




South East (Front) Elevation



South West Elevation



North West (Rear) Elevation

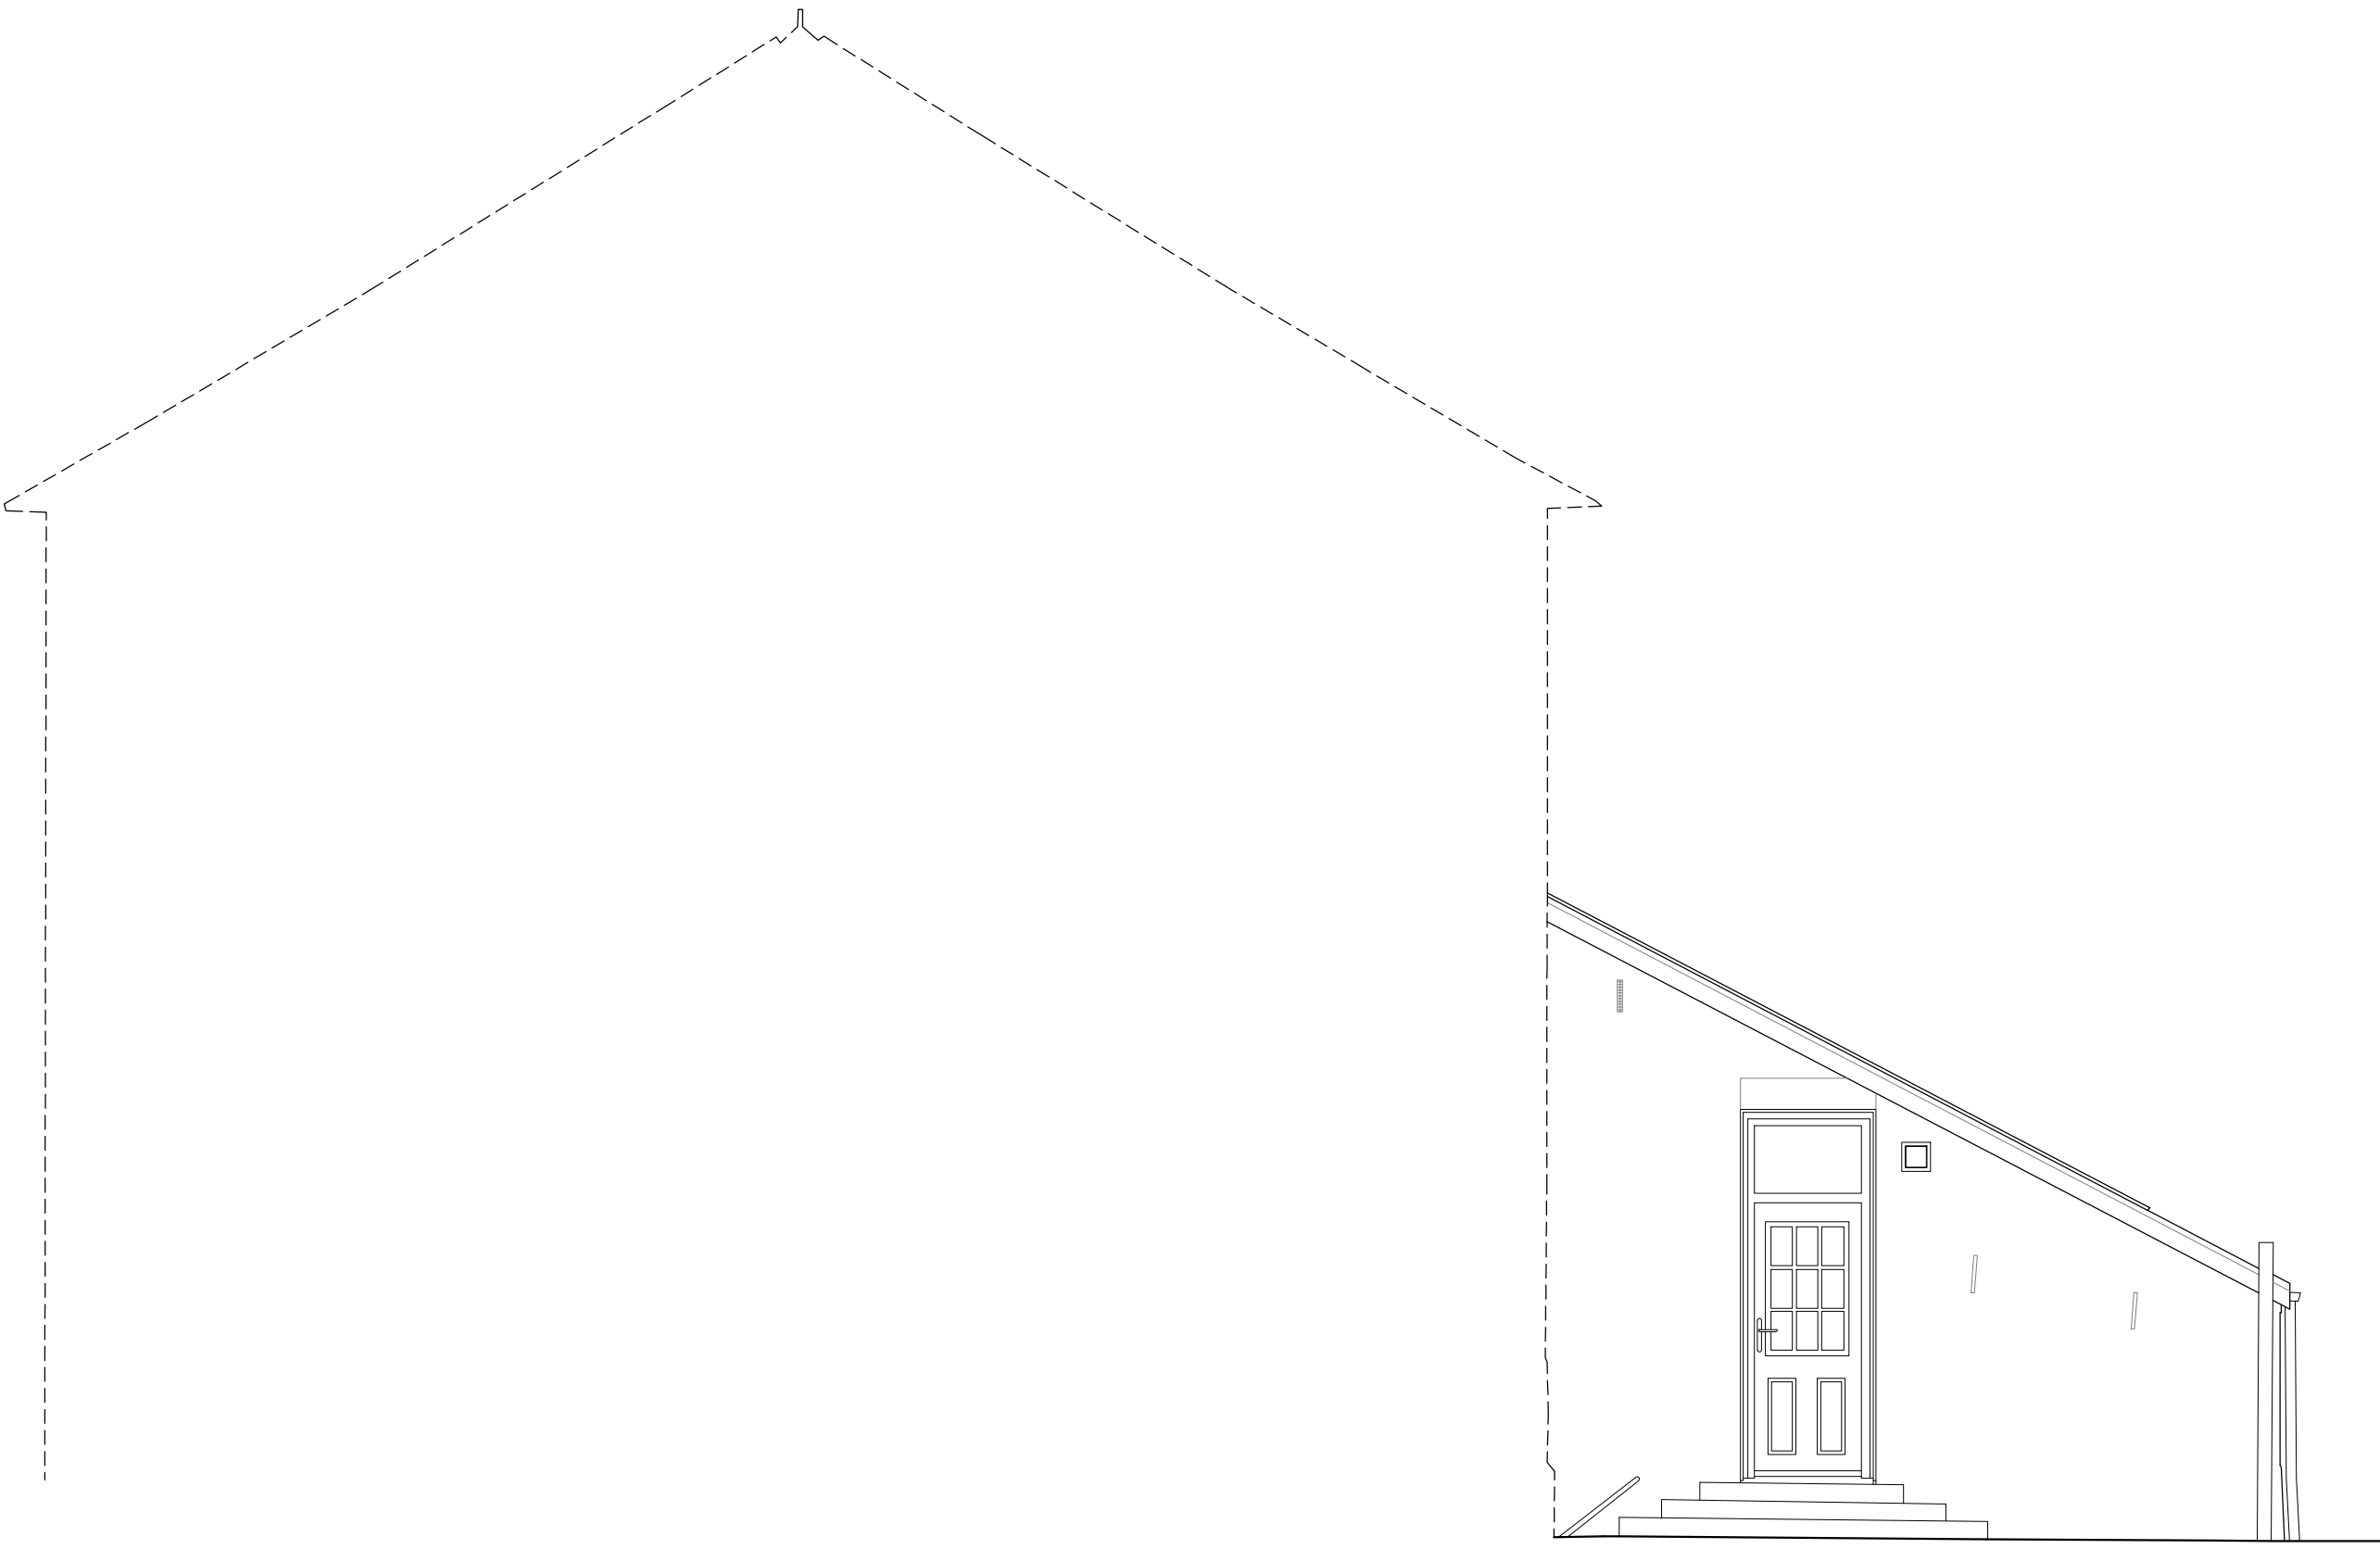

North East Elevation

