



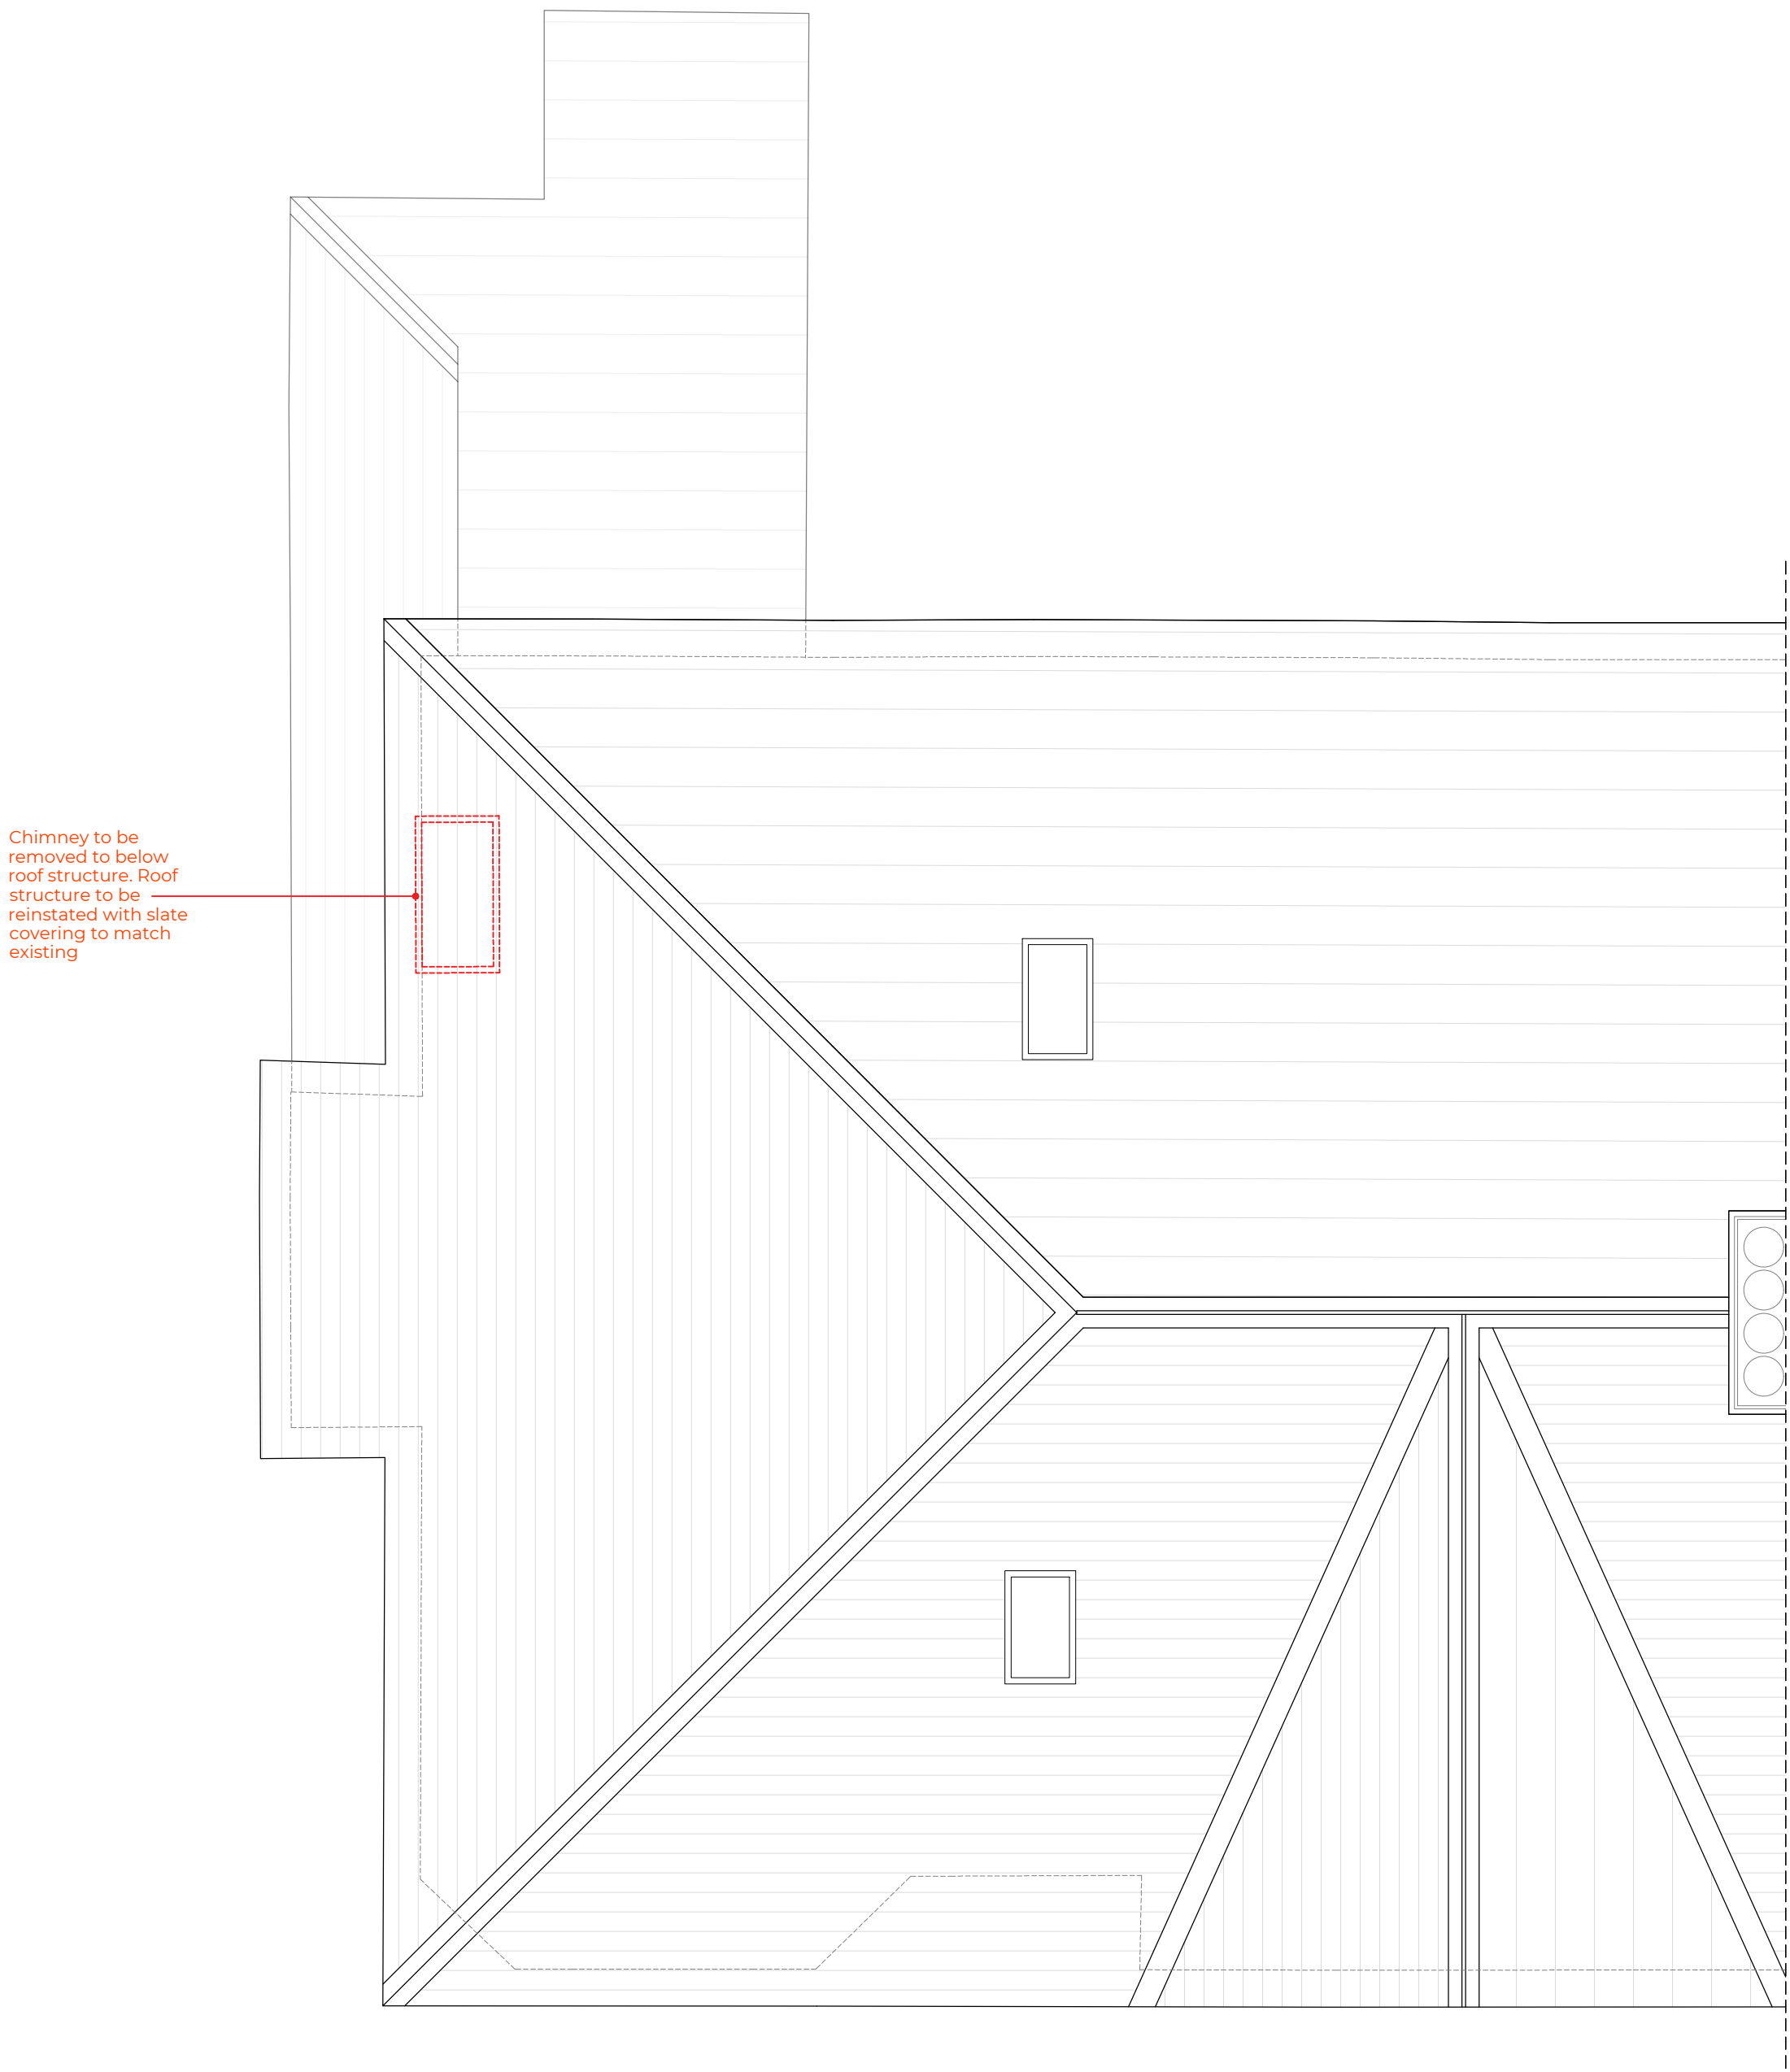

Proposed Roof Plan

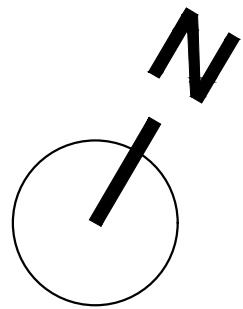