
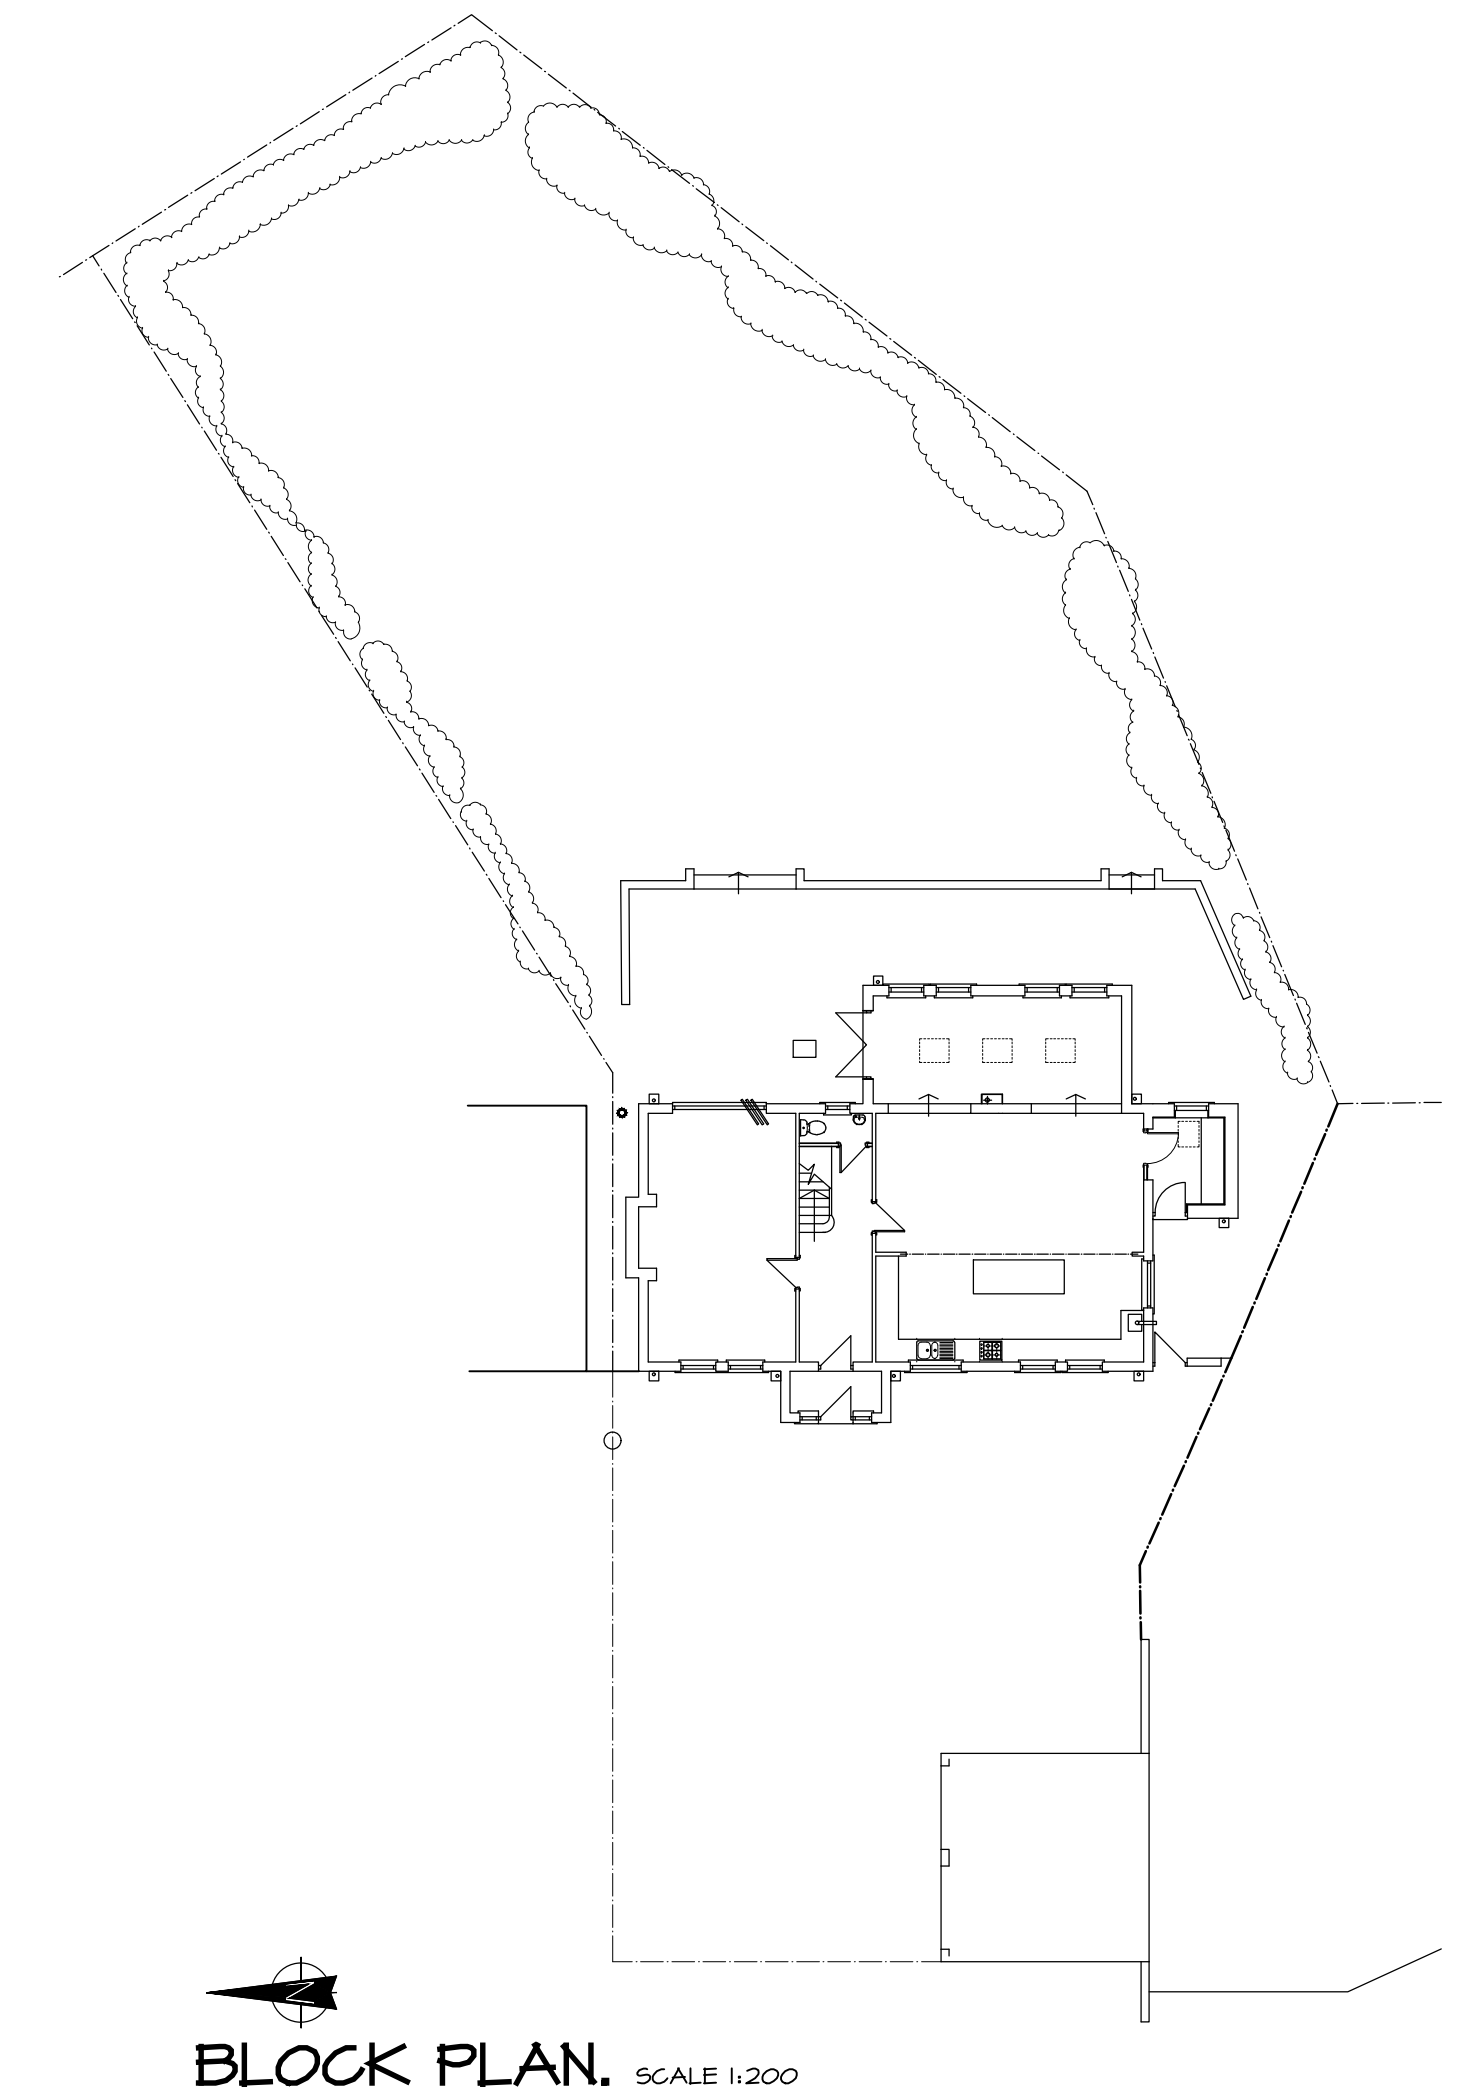
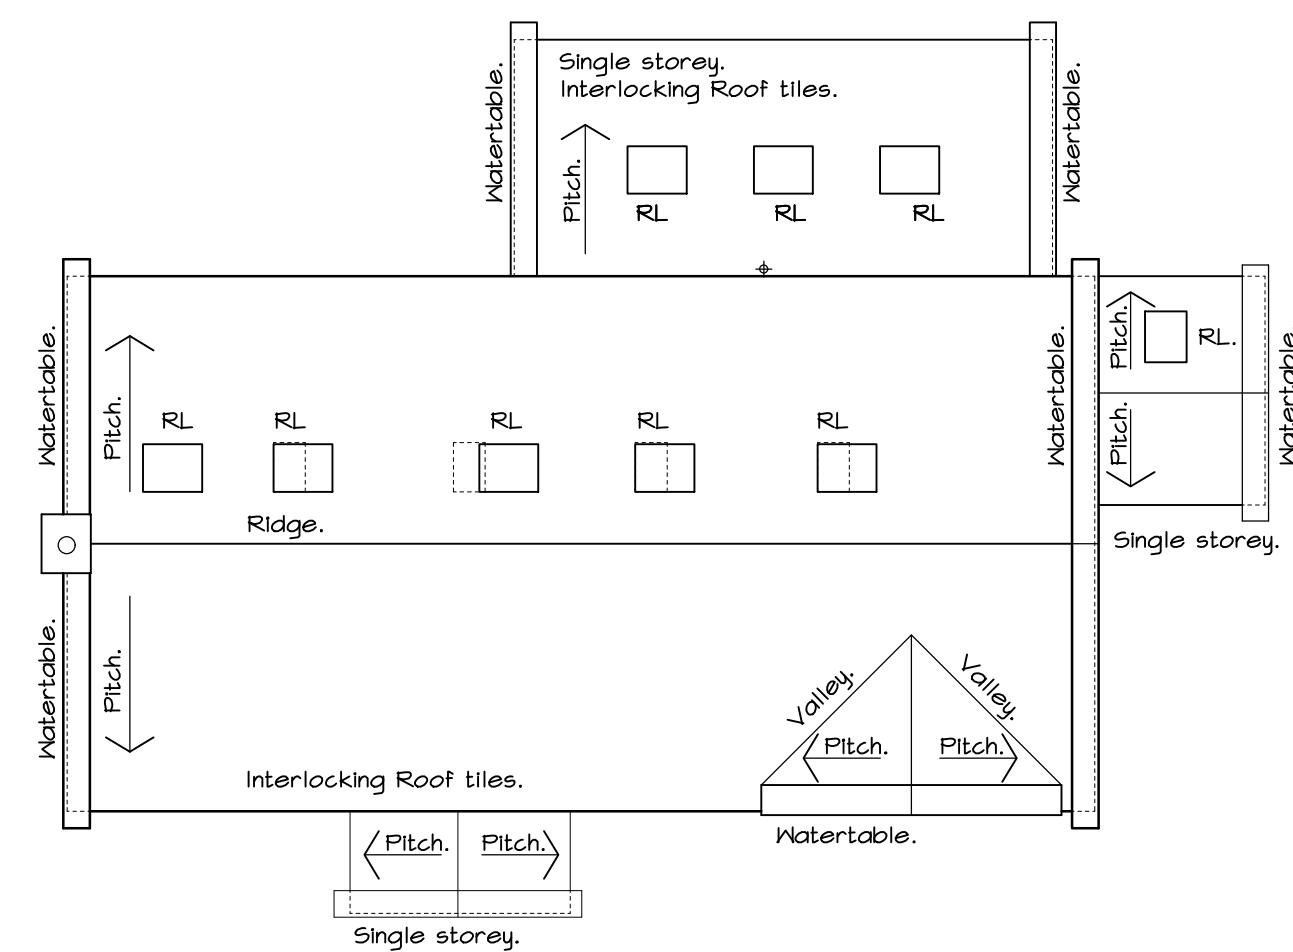
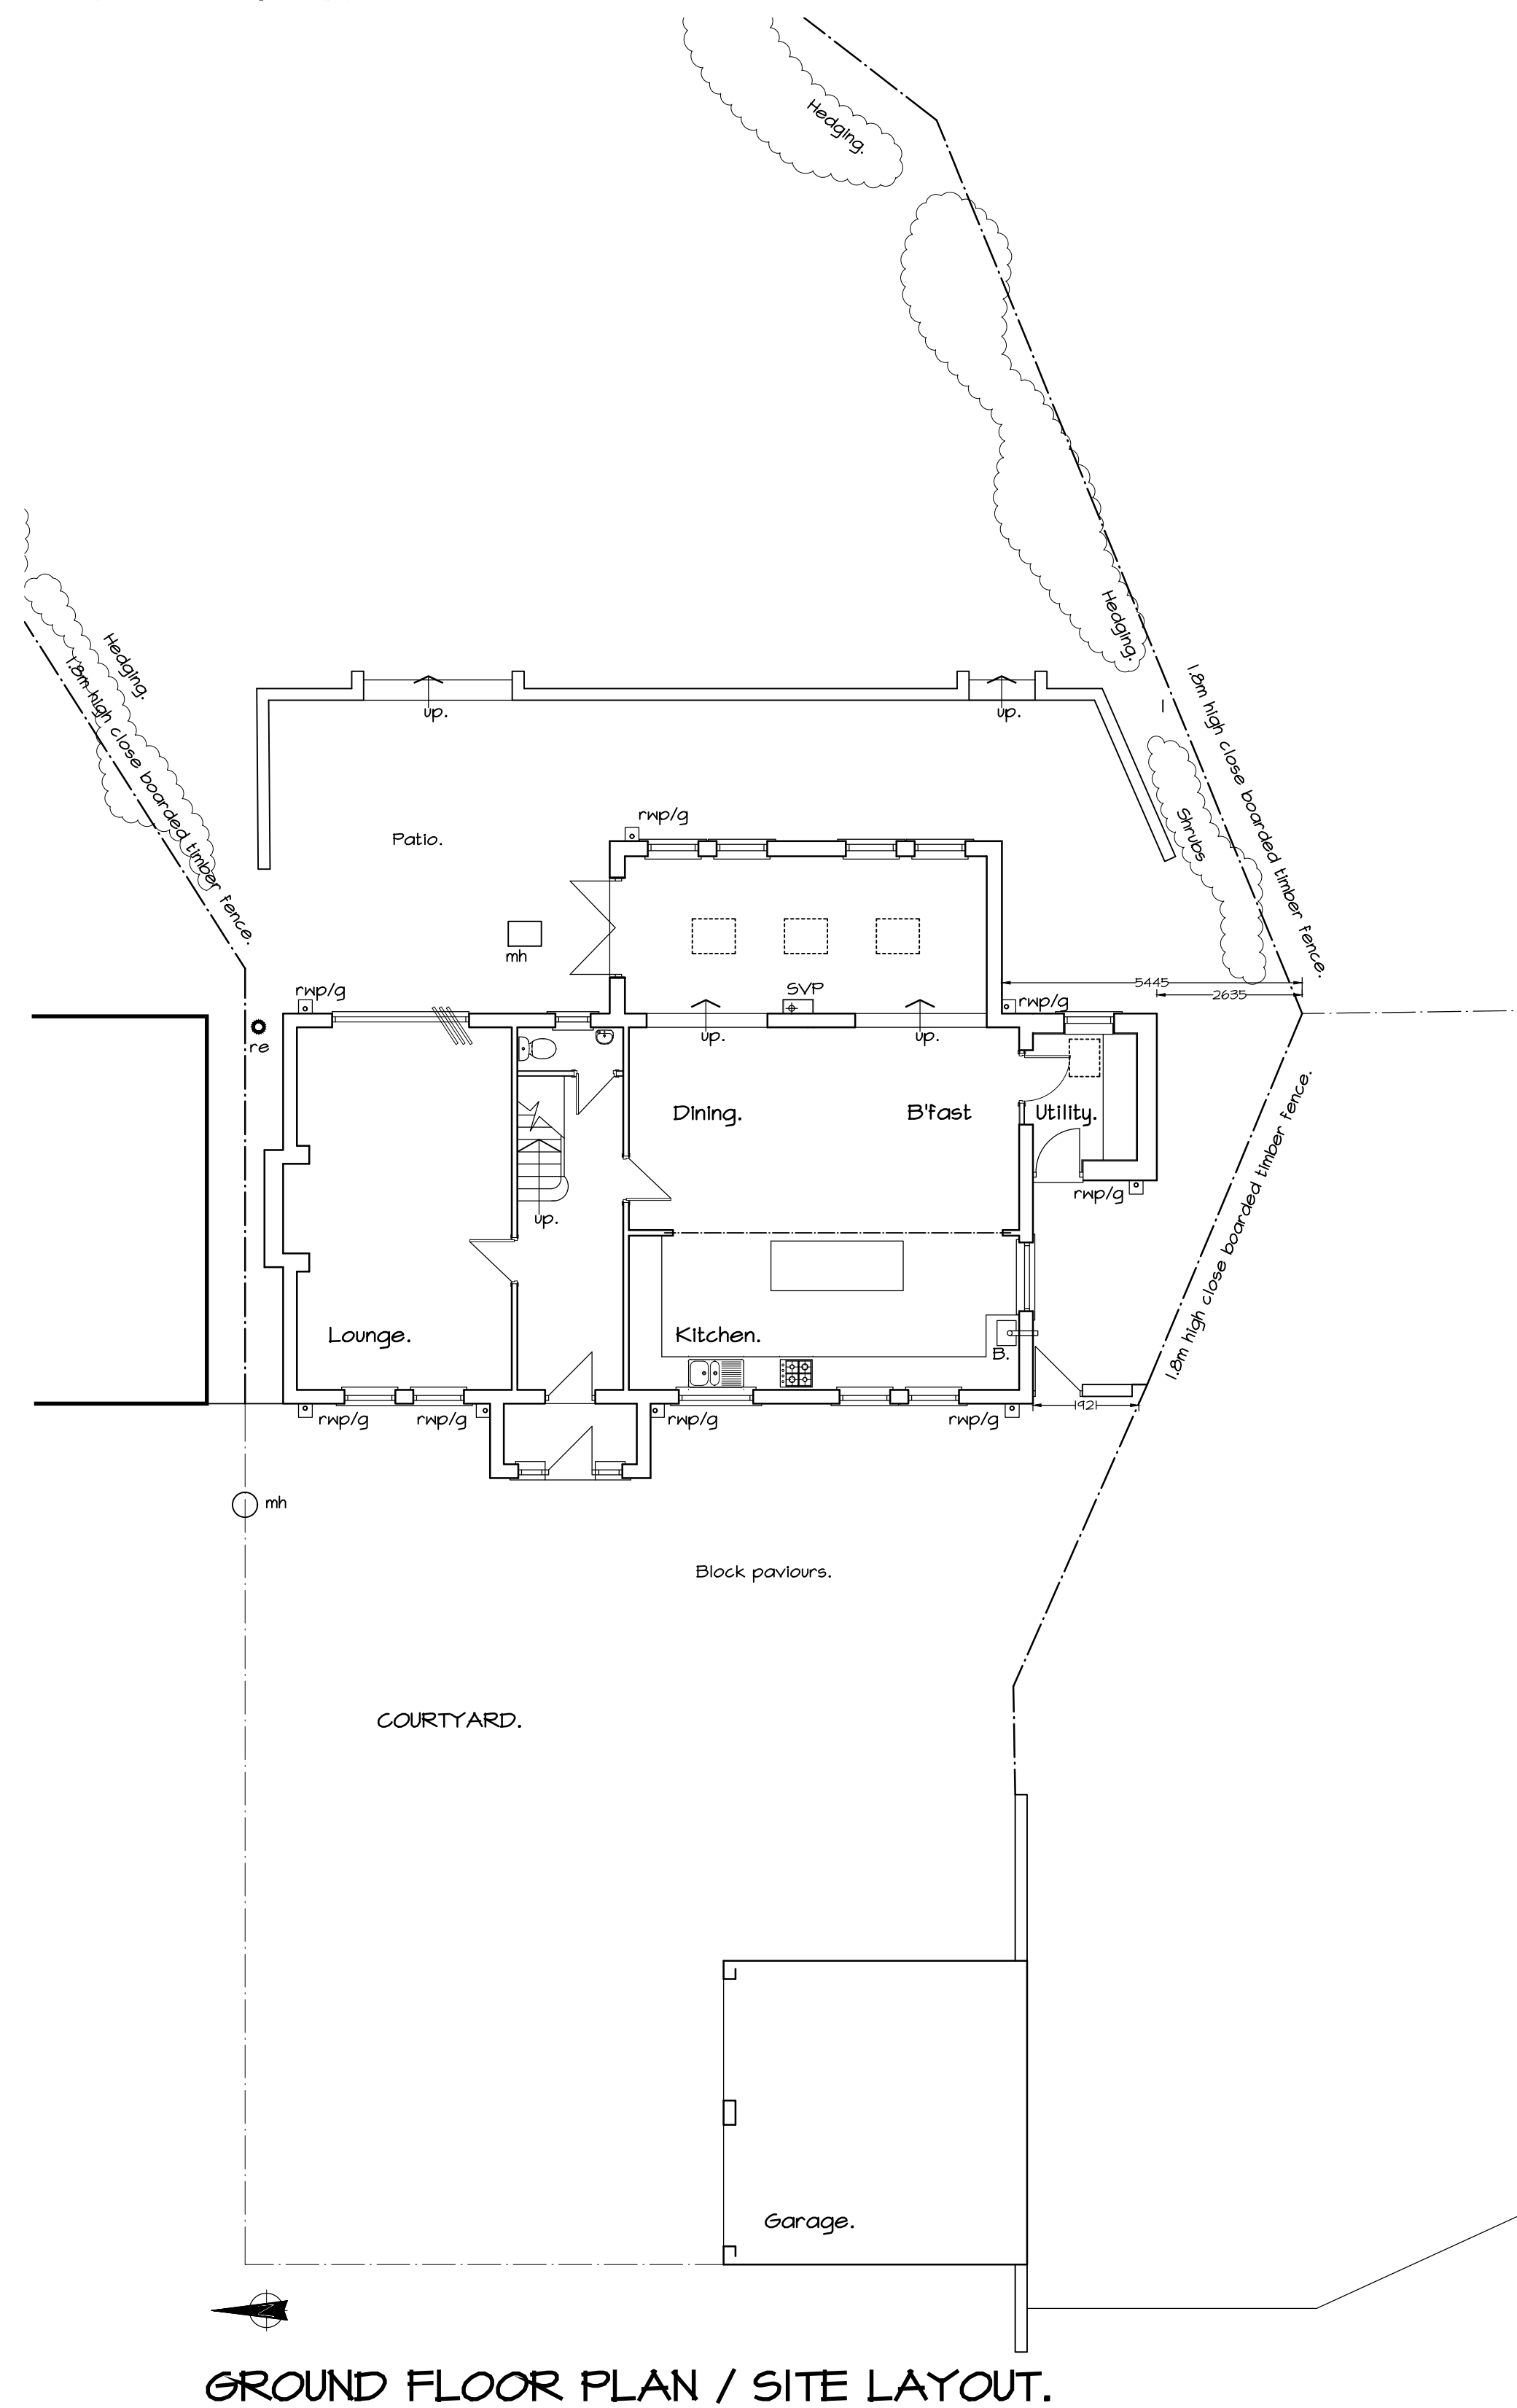
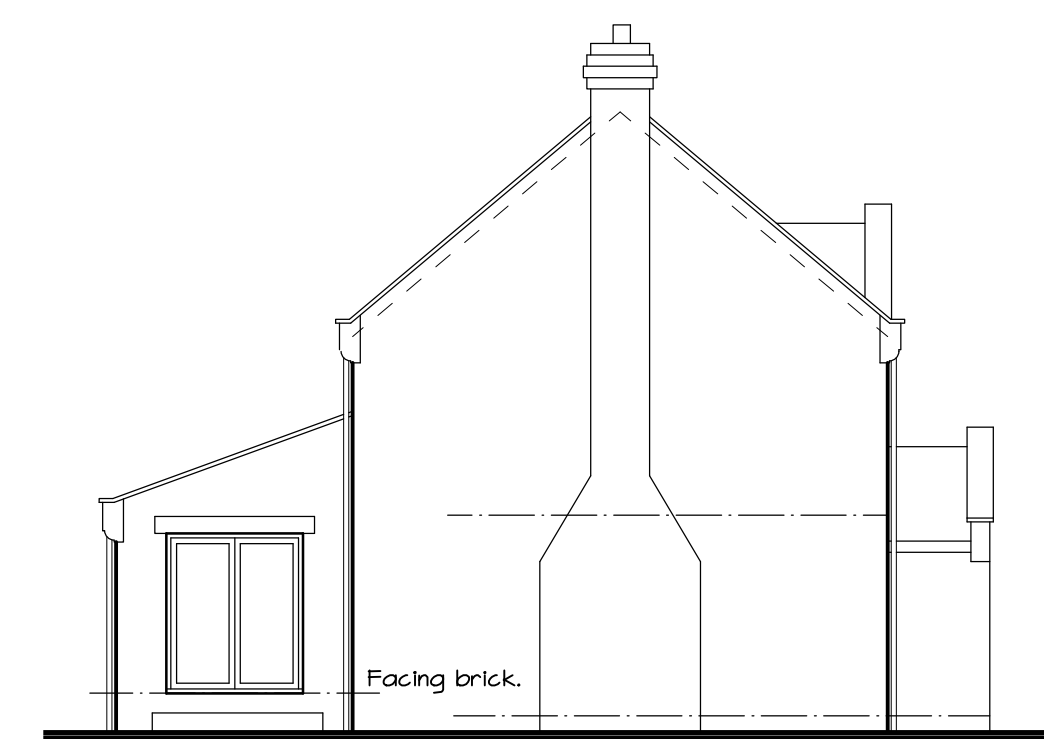
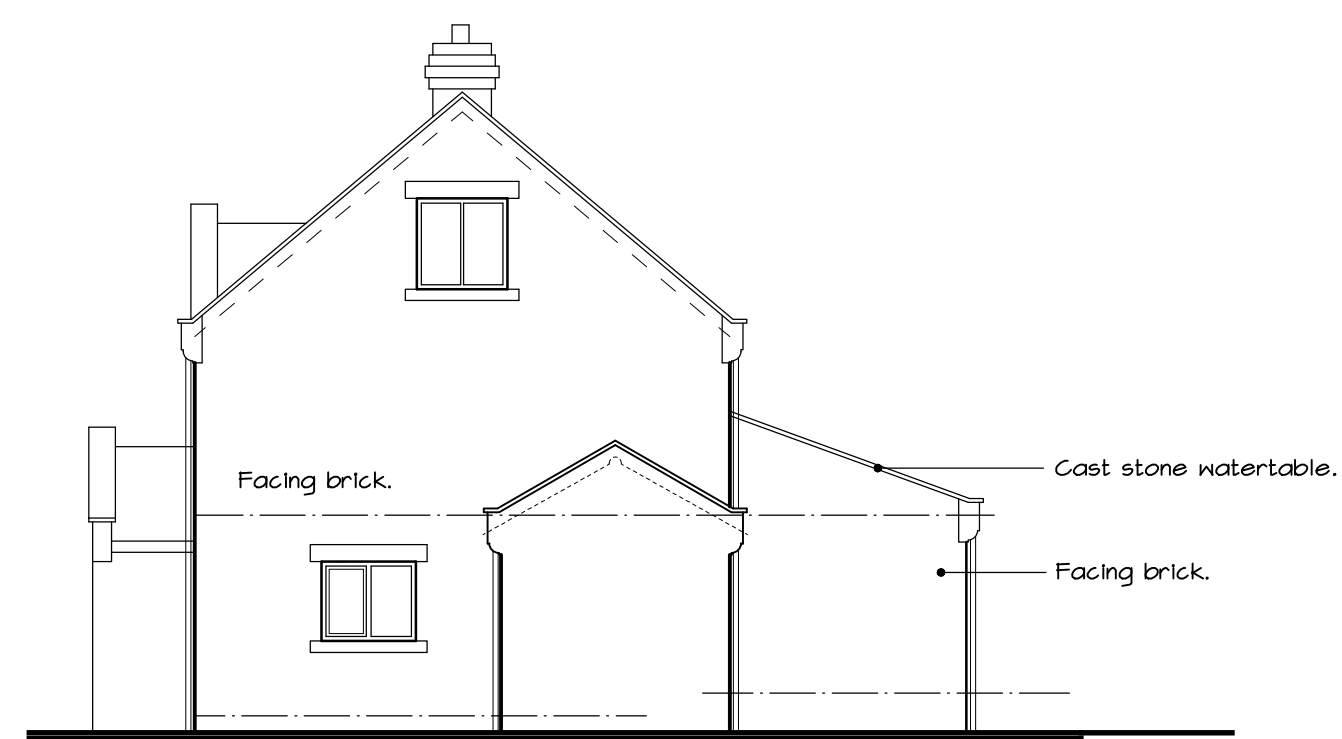


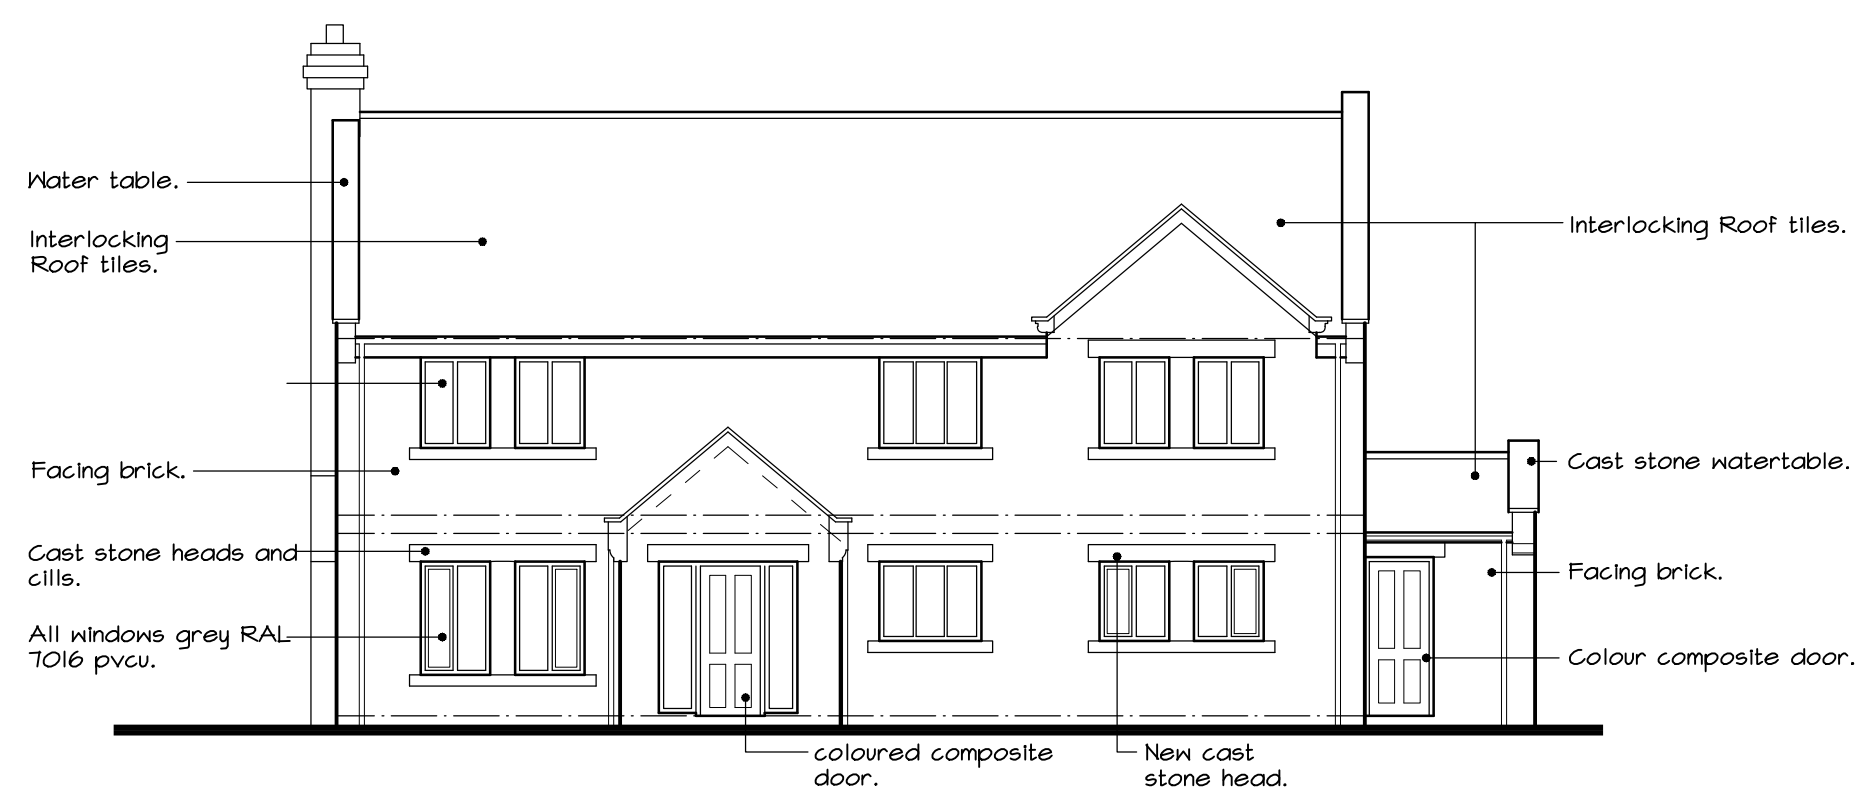

COPYRIGHT OF ARTISAN ARCHITECTURE.

DO NOT SCALE FROM THIS DRAWING
USE ANNOTATED DIMENSIONS IN ALL CASES.
ALL DIMENSIONS TO BE CHECKED ON SITE.

**REPORT ANY DISCREPANCIES TO ARCHITECT IN WRITING
BEFORE PROCEEDING.**

WORKS MAY REQUIRE A PARTY WALL AGREEMENT. IT IS THE RESPONSIBILITY OF THE PROPERTY OWNER TO ENSURE ADVICE IS OBTAINED FROM A QUALIFIED ADVISOR.

**DRAWING TO BE READ IN CONJUNCTION WITH
STRUCTURAL ENGINEERS STEELWORK AND FOUNDATION
DETAILS + CALCULATIONS.**