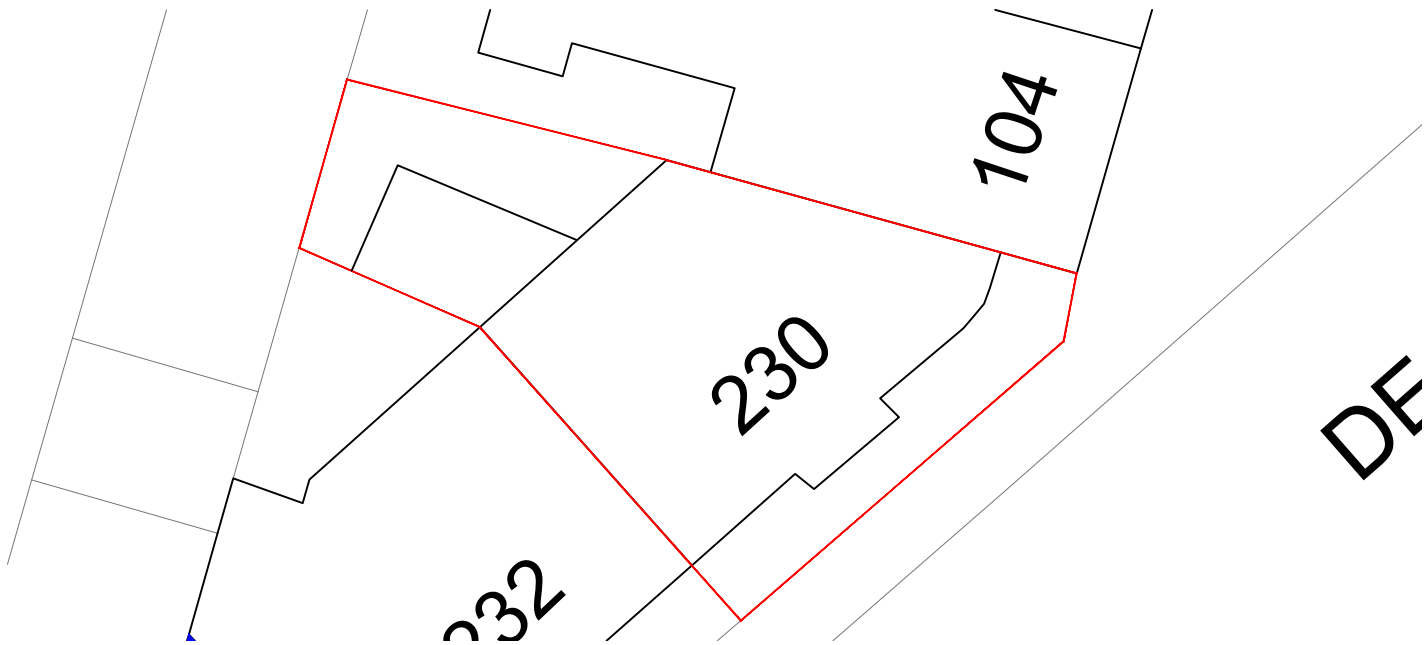
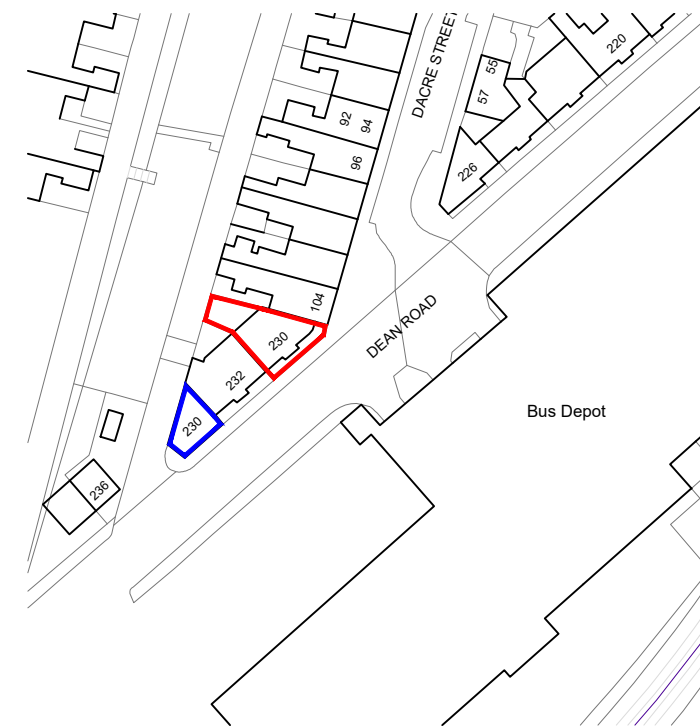
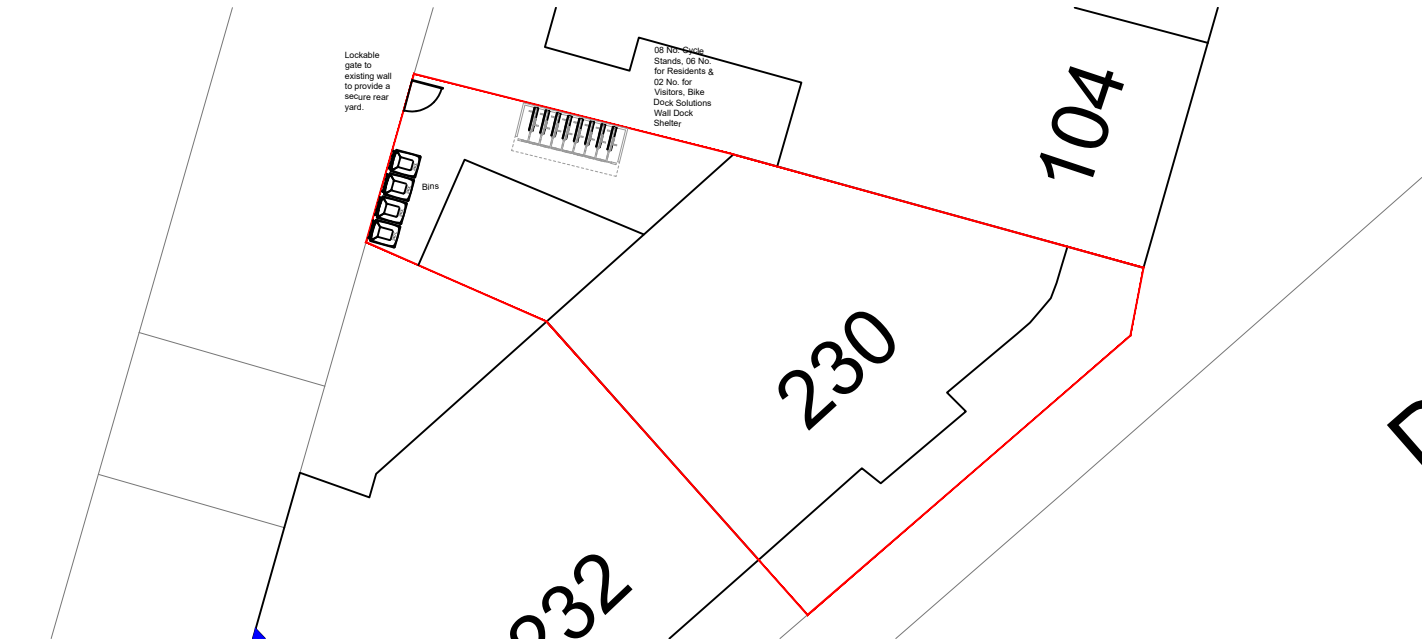


Change of Use

UNLESS STATED OTHERWISE, THE DESIGNS SHOWN ARE SUBJECT TO DETAIL SITE SURVEY AND INVESTIGATIONS AND/OR APPROVAL OF THE RELEVANT VARIOUS LOCAL AUTHORITY OFFICERS, STATUTORY UNDERTAKERS, FIRE OFFICERS AND ENGINEERS. THEY ARE PROJECT AND SITE SPECIFIC.

THIS DRAWING SHOULD NOT BE SCALED FROM.

ALL DIMENSIONS SHOULD BE CHECKED ON SITE.

ANY DRAWING ERRORS OR DISCREPANCIES SHOULD BE REPORTED TO BEAUMONT AND PARTNERS LTD

THIS DRAWING IS THE COPYRIGHT OF BEAUMONT AND PARTNERS Ltd

DRAWING STATUS

DRAWN BY: SC
SCALE: 1:200 / 1:1250 @ A3
DATE: December 2025

A3

A	Prepared for Change of Use	15/05/26	sc	re

CLIENT TKF Nice Property Company Ltd
PROJECT TITLE Change of Use C3 to C4 HMO
SITE ADDRESS 230 Dean Road
South Shields, NE33 5PZ

DRAWING TITLE Site & Location Plans

PROJECT NO. IA 2130 - 12
DRAWING NO. 01
REVISION A

