

Project Title

**Change of Use and Conversion to
Mixed Class E Commercial and Class
C1 Guest Accommodation**


Client Name

Daniel Goggin

Project Address

**58
Ocean Road
South Shields
NE33 2JD**

Additional Notes

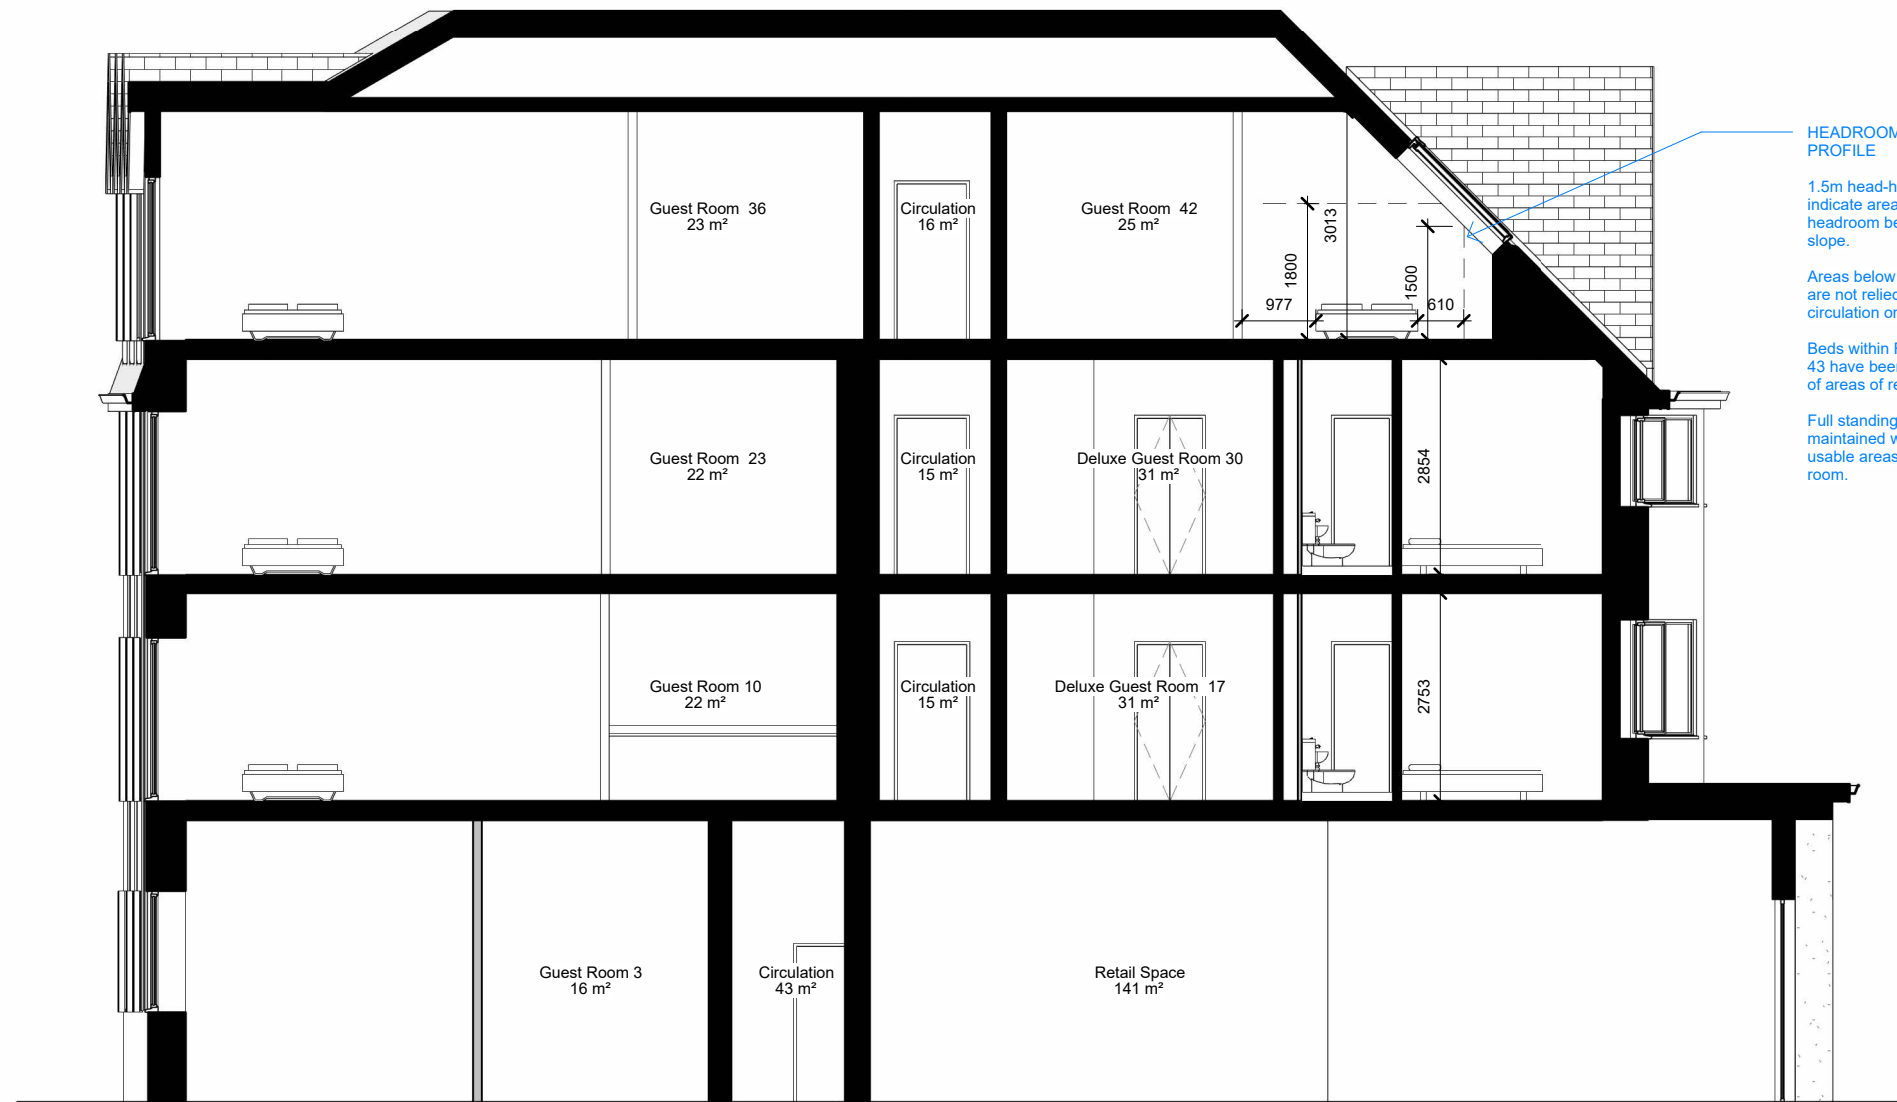

1 Proposed Section A - A
1 : 100

REV	Date	Description	Issued
1	18.08/2026	Drawings updated following Planning Officer comments, including room layouts, guest laundry, access, refuse, green roof and housekeeping arrangements.	

Title

Proposed Section A - A

Drawing No.

1017 - 02-06-01

Scale

1 : 100

Date

18.08.26

Drawn by

BK

© True North Design. All dimensions must be verified on site. This drawing should be read in conjunction with all other relevant drawings and specifications. Any discrepancies must be reported immediately to True North Design.

This drawing must not be used for construction or sales purposes unless marked 'Issued for Construction'.
Dimensions and area schedules are indicative only and may change.