

6 The Leas, SR6 7EZ



EXISTING SITE PLAN


6 The Leas,
Sunderland,
Whitburn,
South Tyneside
SR6 7EZ

OS MasterMap 1250/2500/10000 scale
Tuesday, April 21, 2026, ID: M4P-01274147
Above and Beyond Adventure Ltd

1:500 scale print at A4, Centre: 440821 E, 562359 N

©Crown Copyright Ordnance Survey. Licence no.
100057546



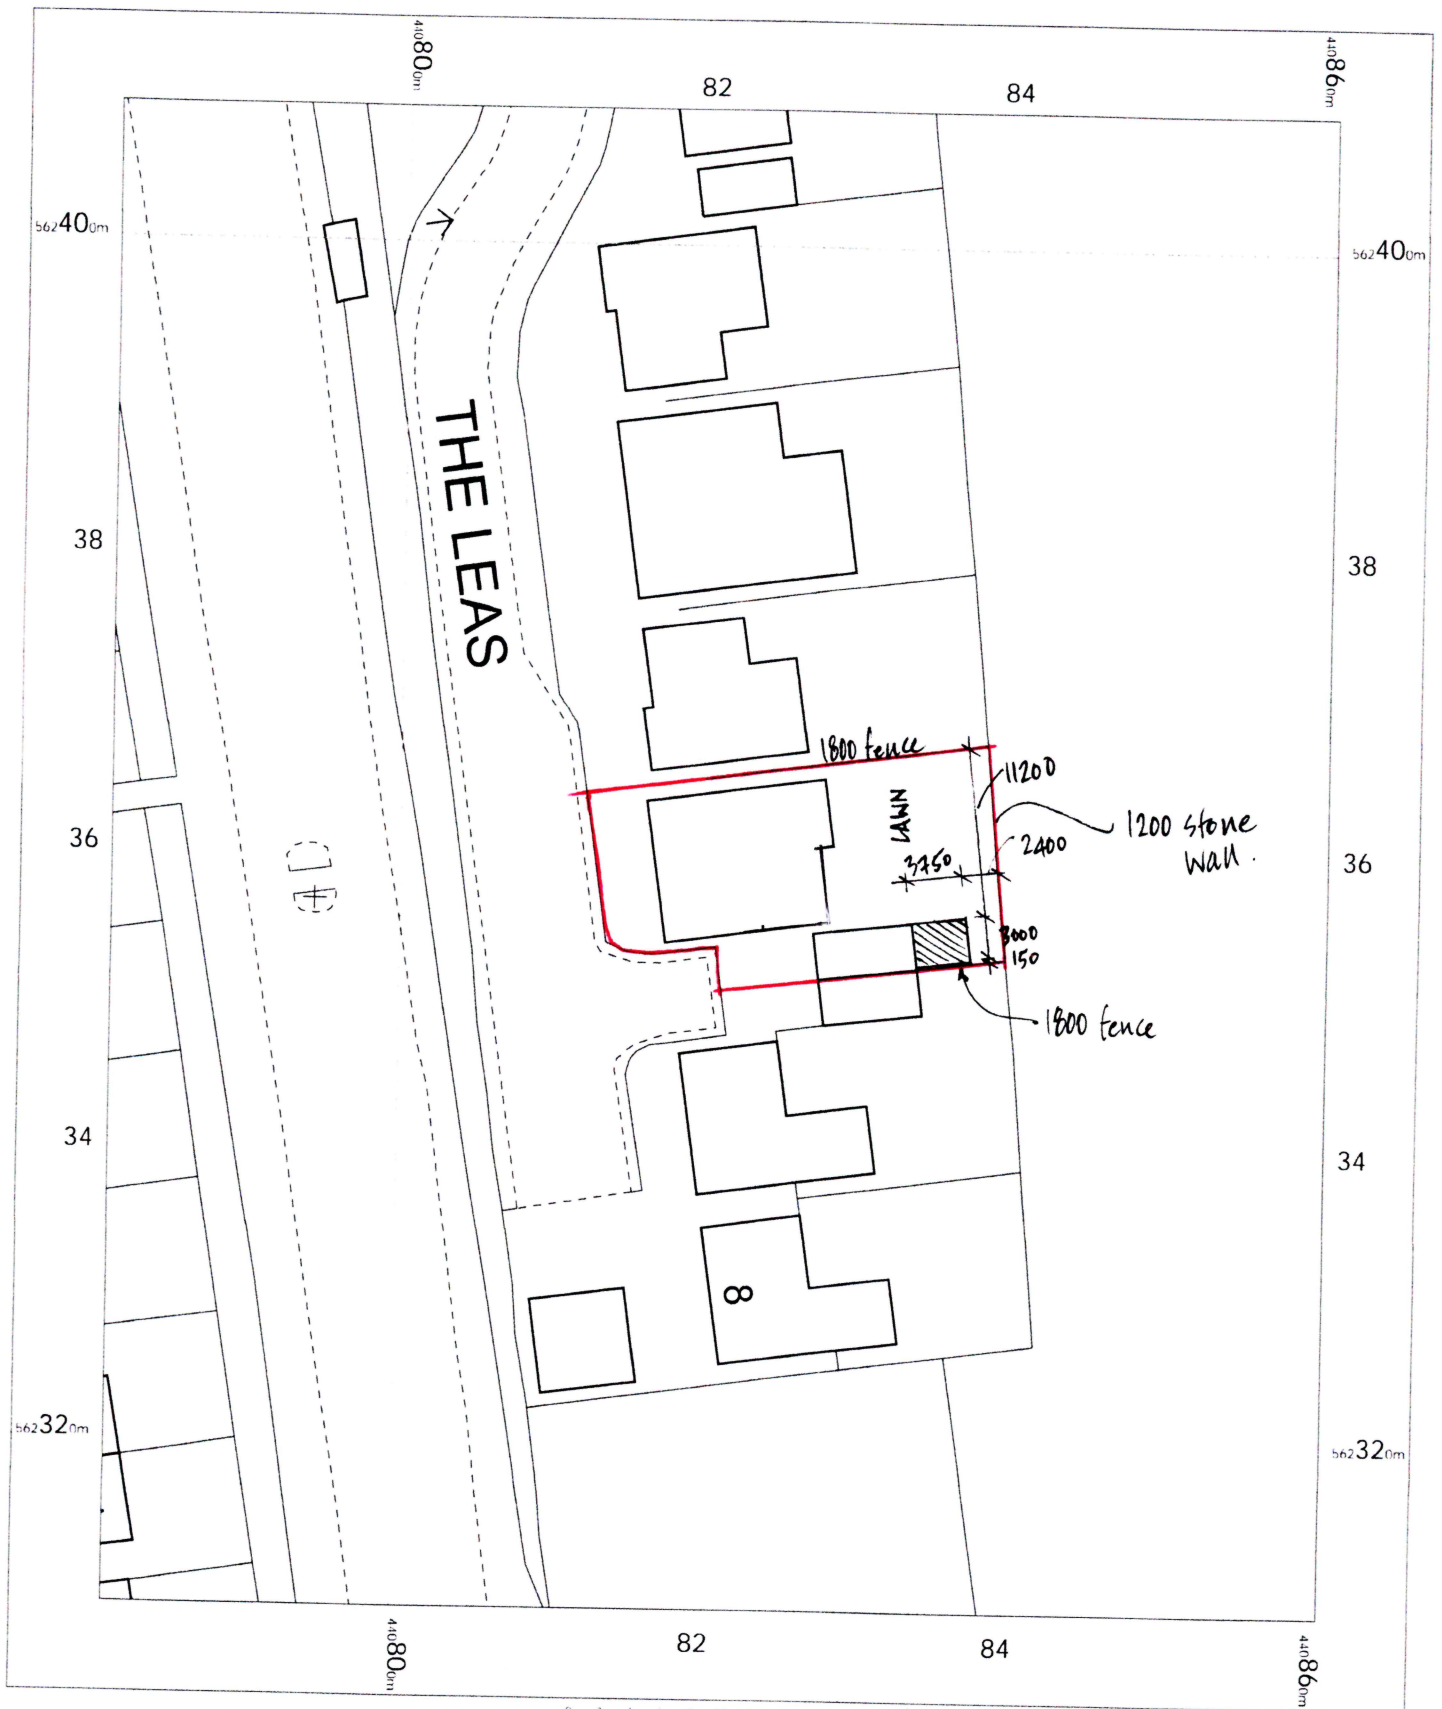

6 The Leas,
Sunderland,
Whitburn,
South Tyneside
SR6 7EZ

OS MasterMap 1250/2500/10000 scale
Tuesday, April 21, 2026, ID: M4P-01274147
Above and Beyond Adventure Ltd

1:500 scale print at A4, Centre: 440821 E, 562359 N

©Crown Copyright Ordnance Survey. Licence no.
100057546

