



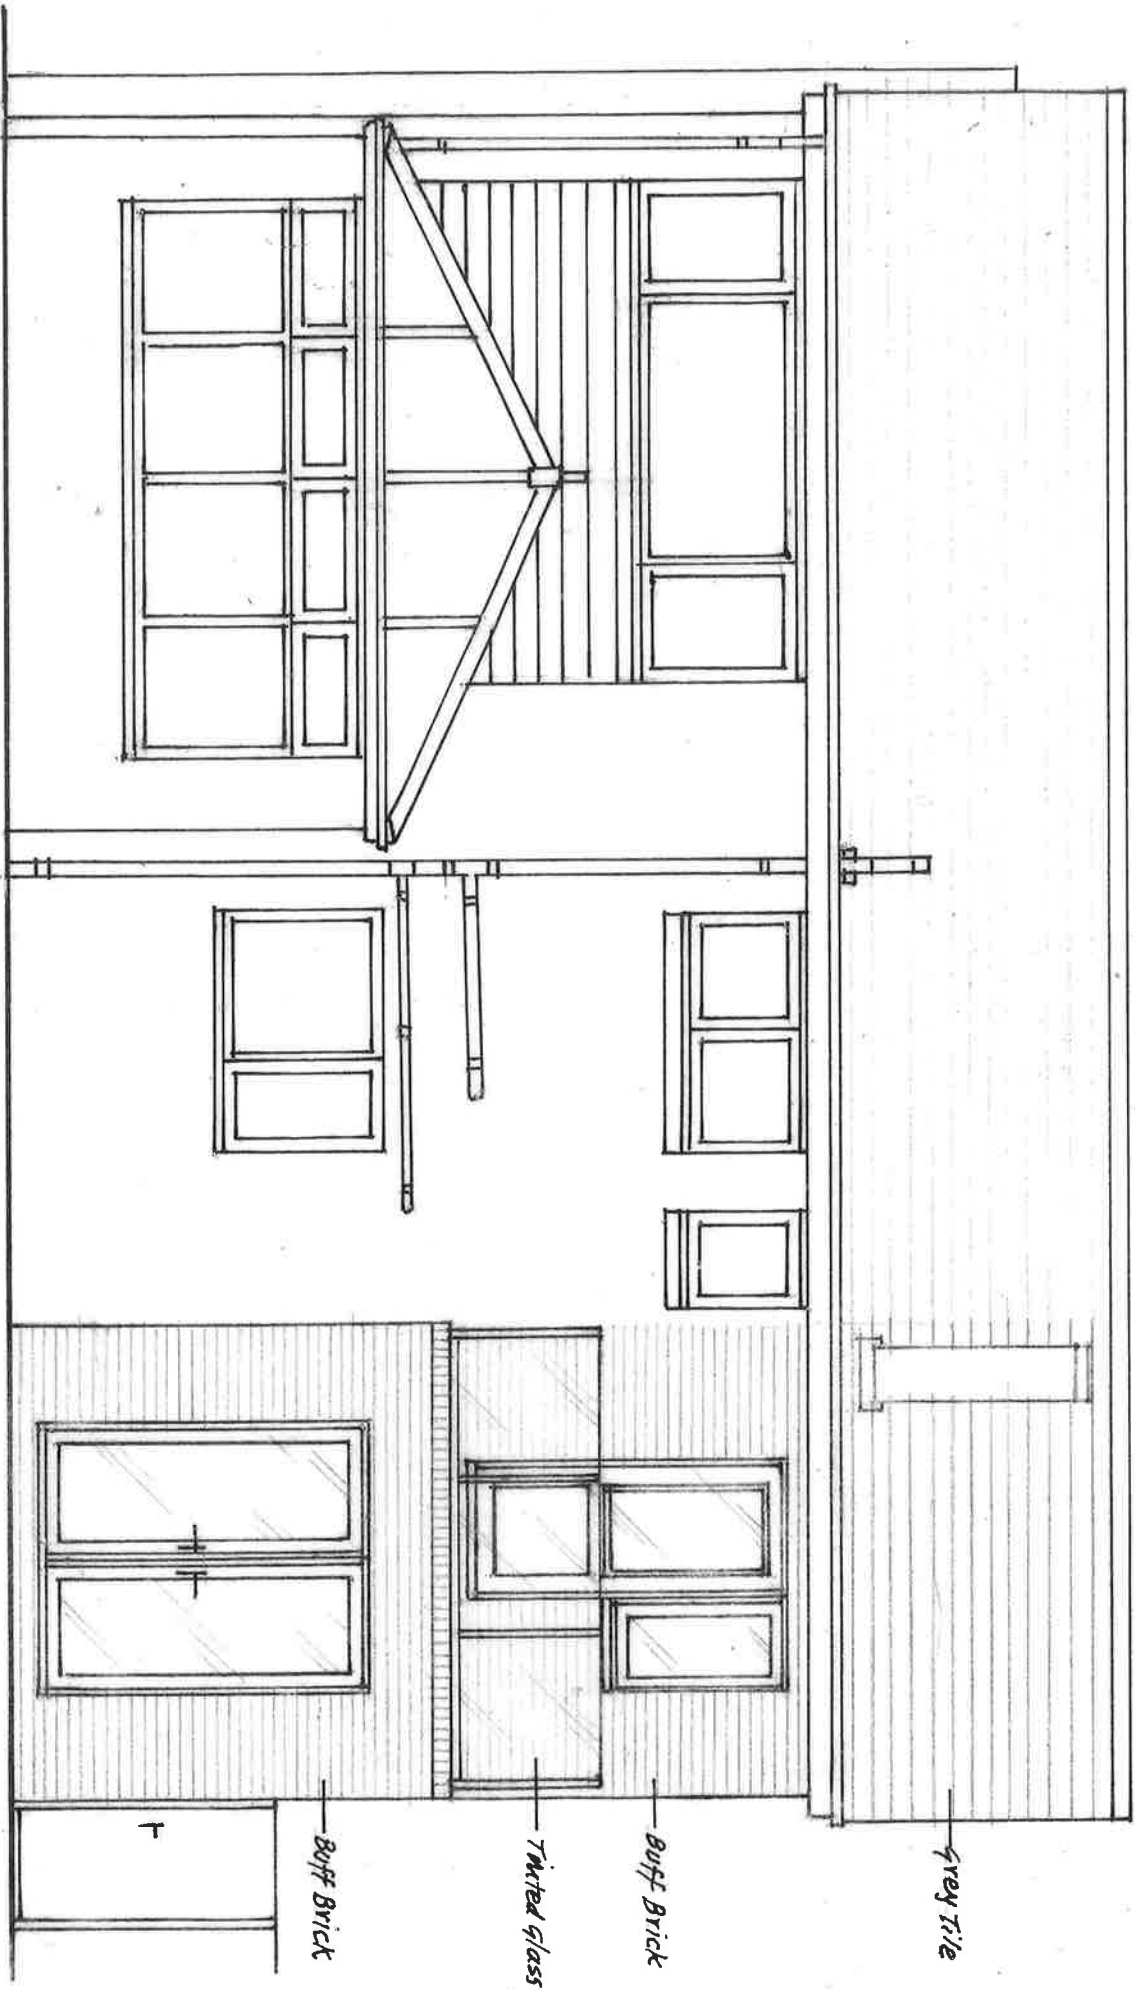

Proposed rear elevation 1:50

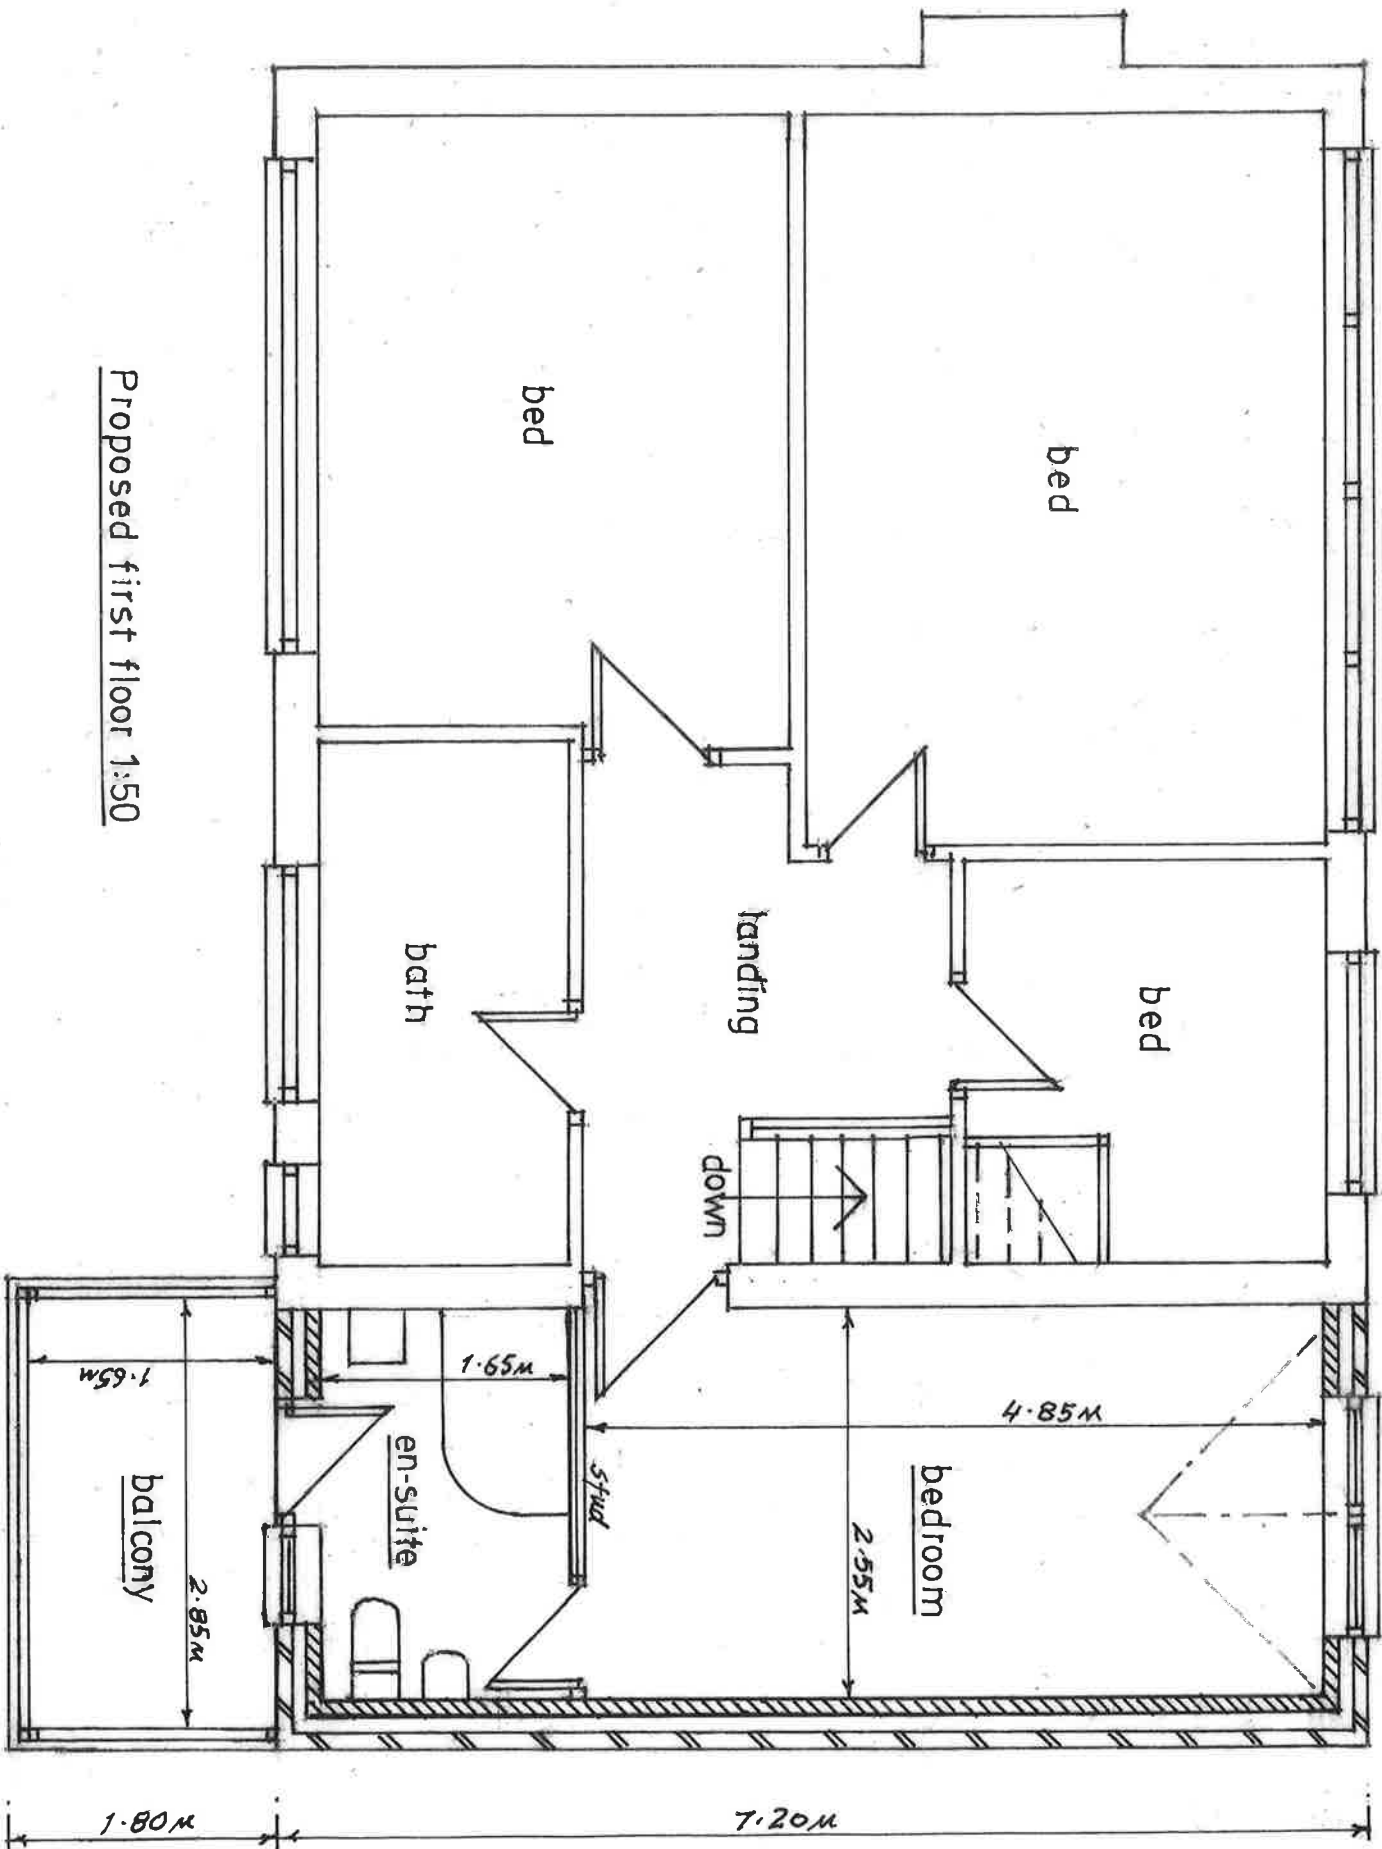

Proposed first floor 1:50