


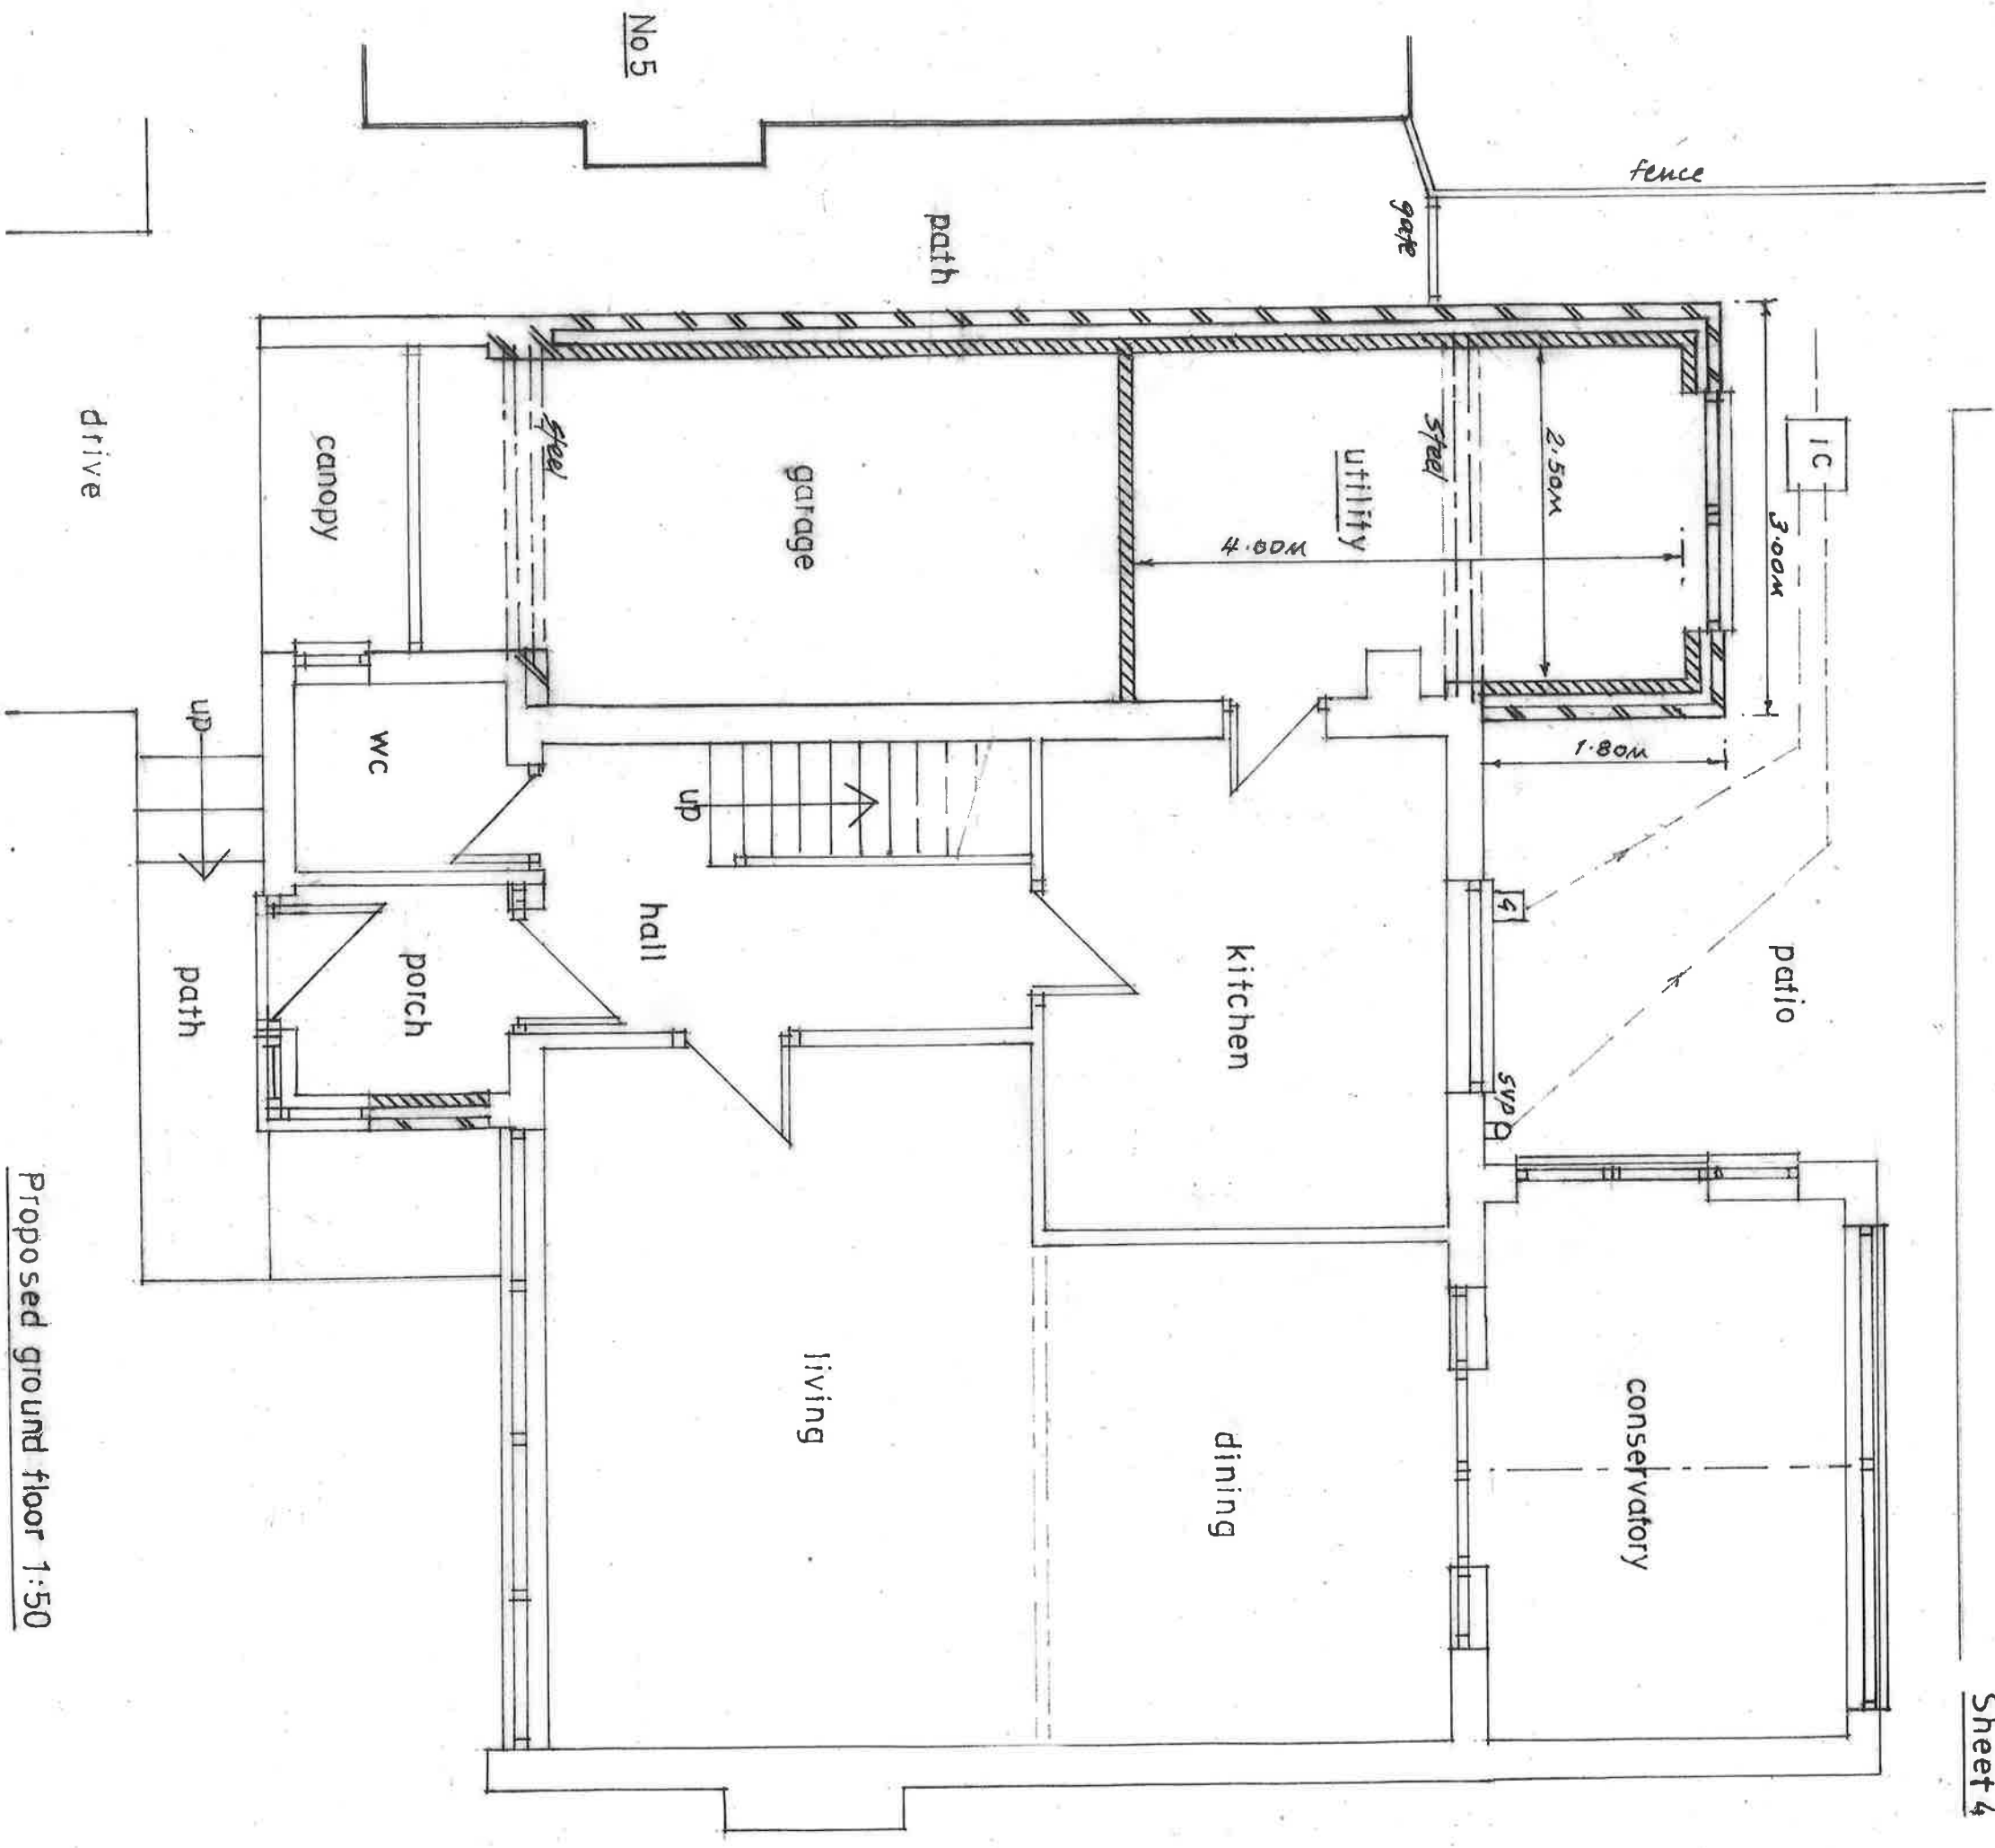

Materials / Colours :

Walls · Buff brickwork to match existing.

Roof · Grey tiling to match existing.

Windows · White upvc.


Doors · White upvc.

Fascias · White upvc.

Guttering · White upvc.

Tile edging · Black upvc.

Balcony rail · Black steel

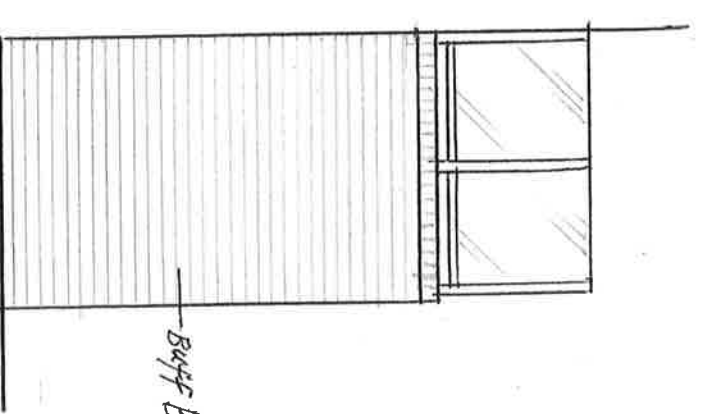

— Buff brick

BALCONY SIDE VIEW 1/50