



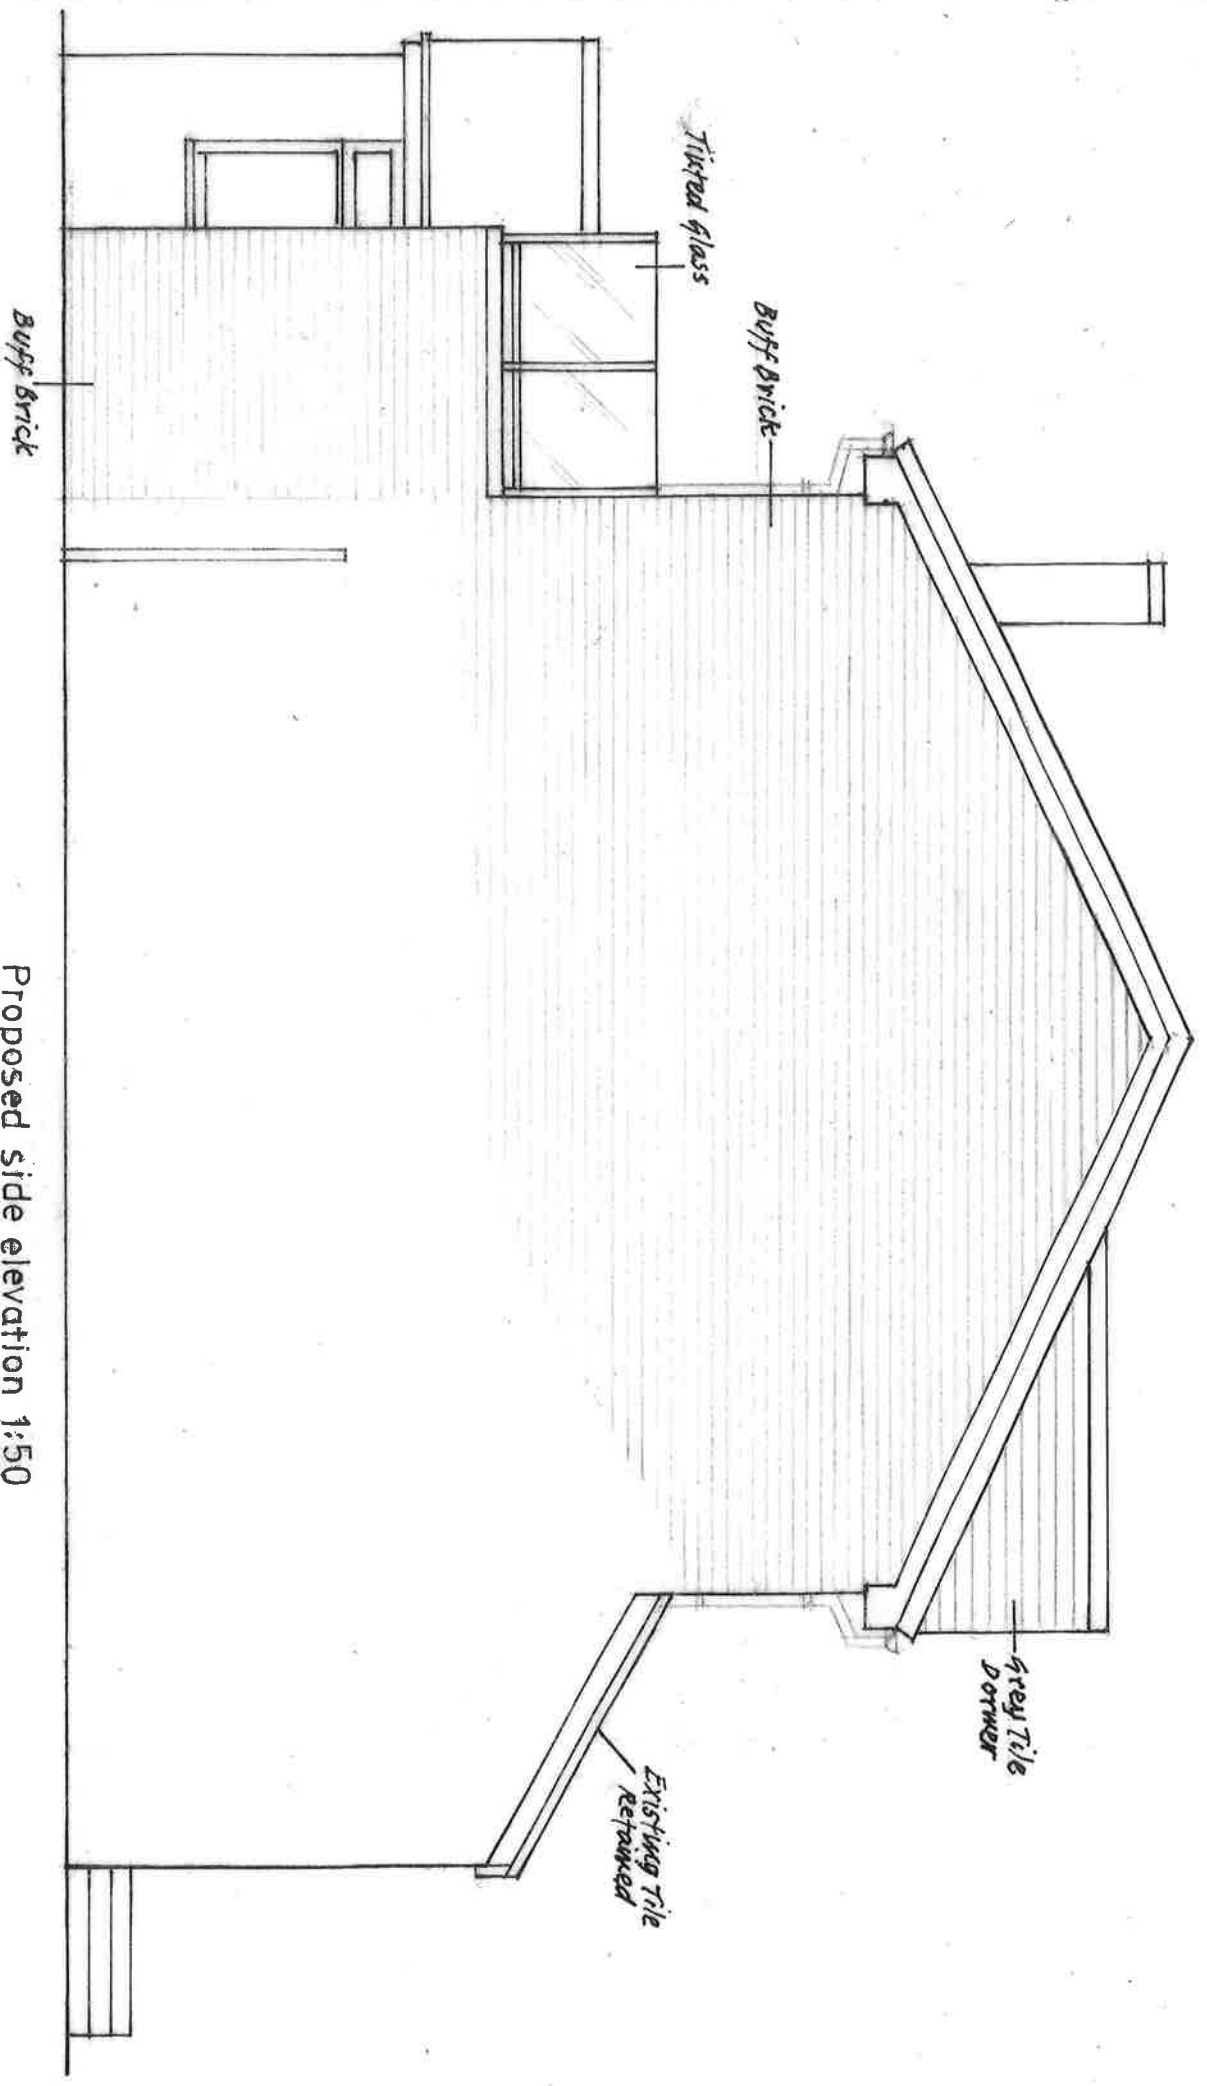

Proposed side elevation 1:50

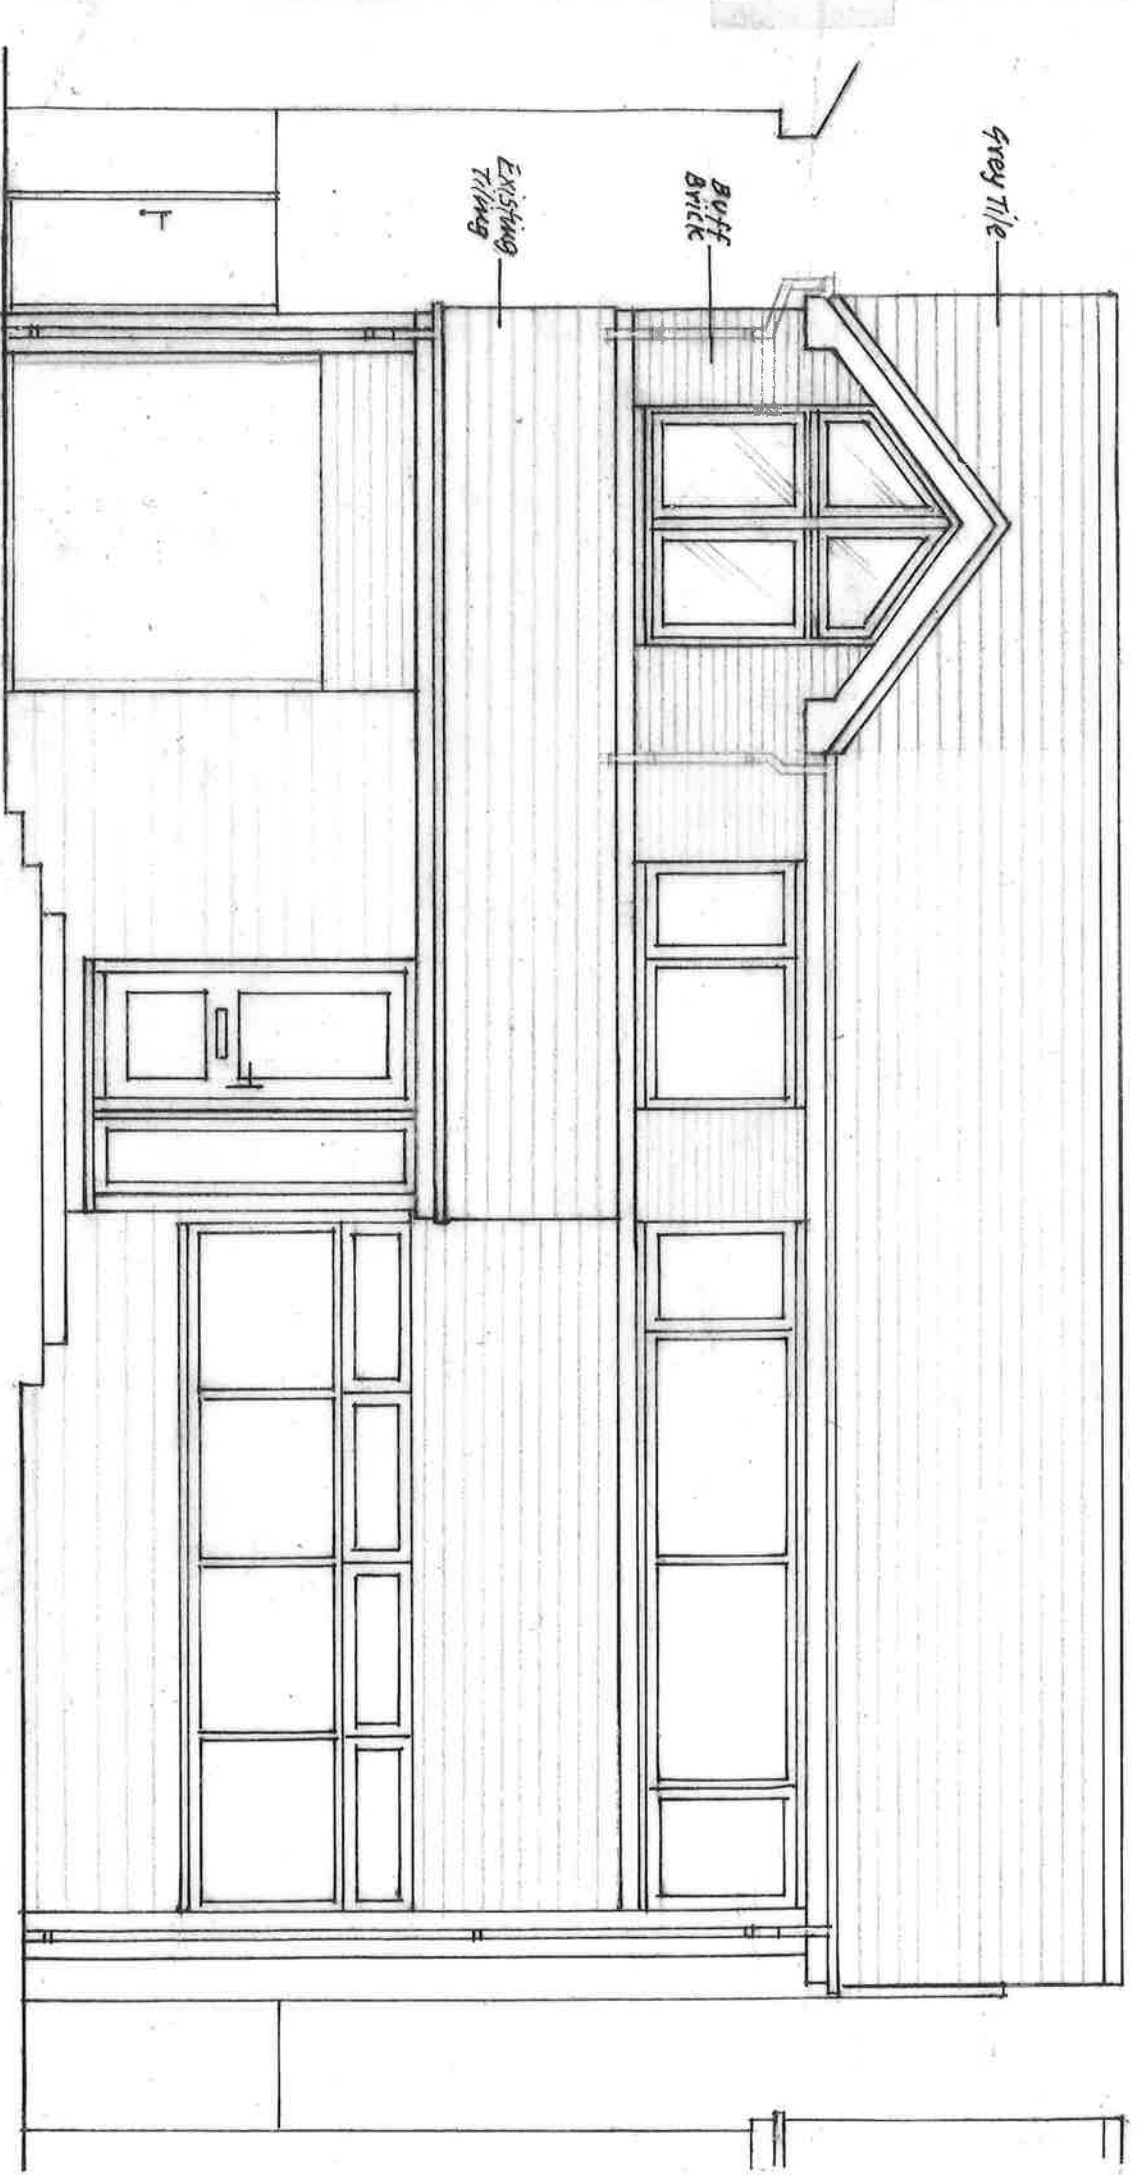

Proposed front elevation 1:50