


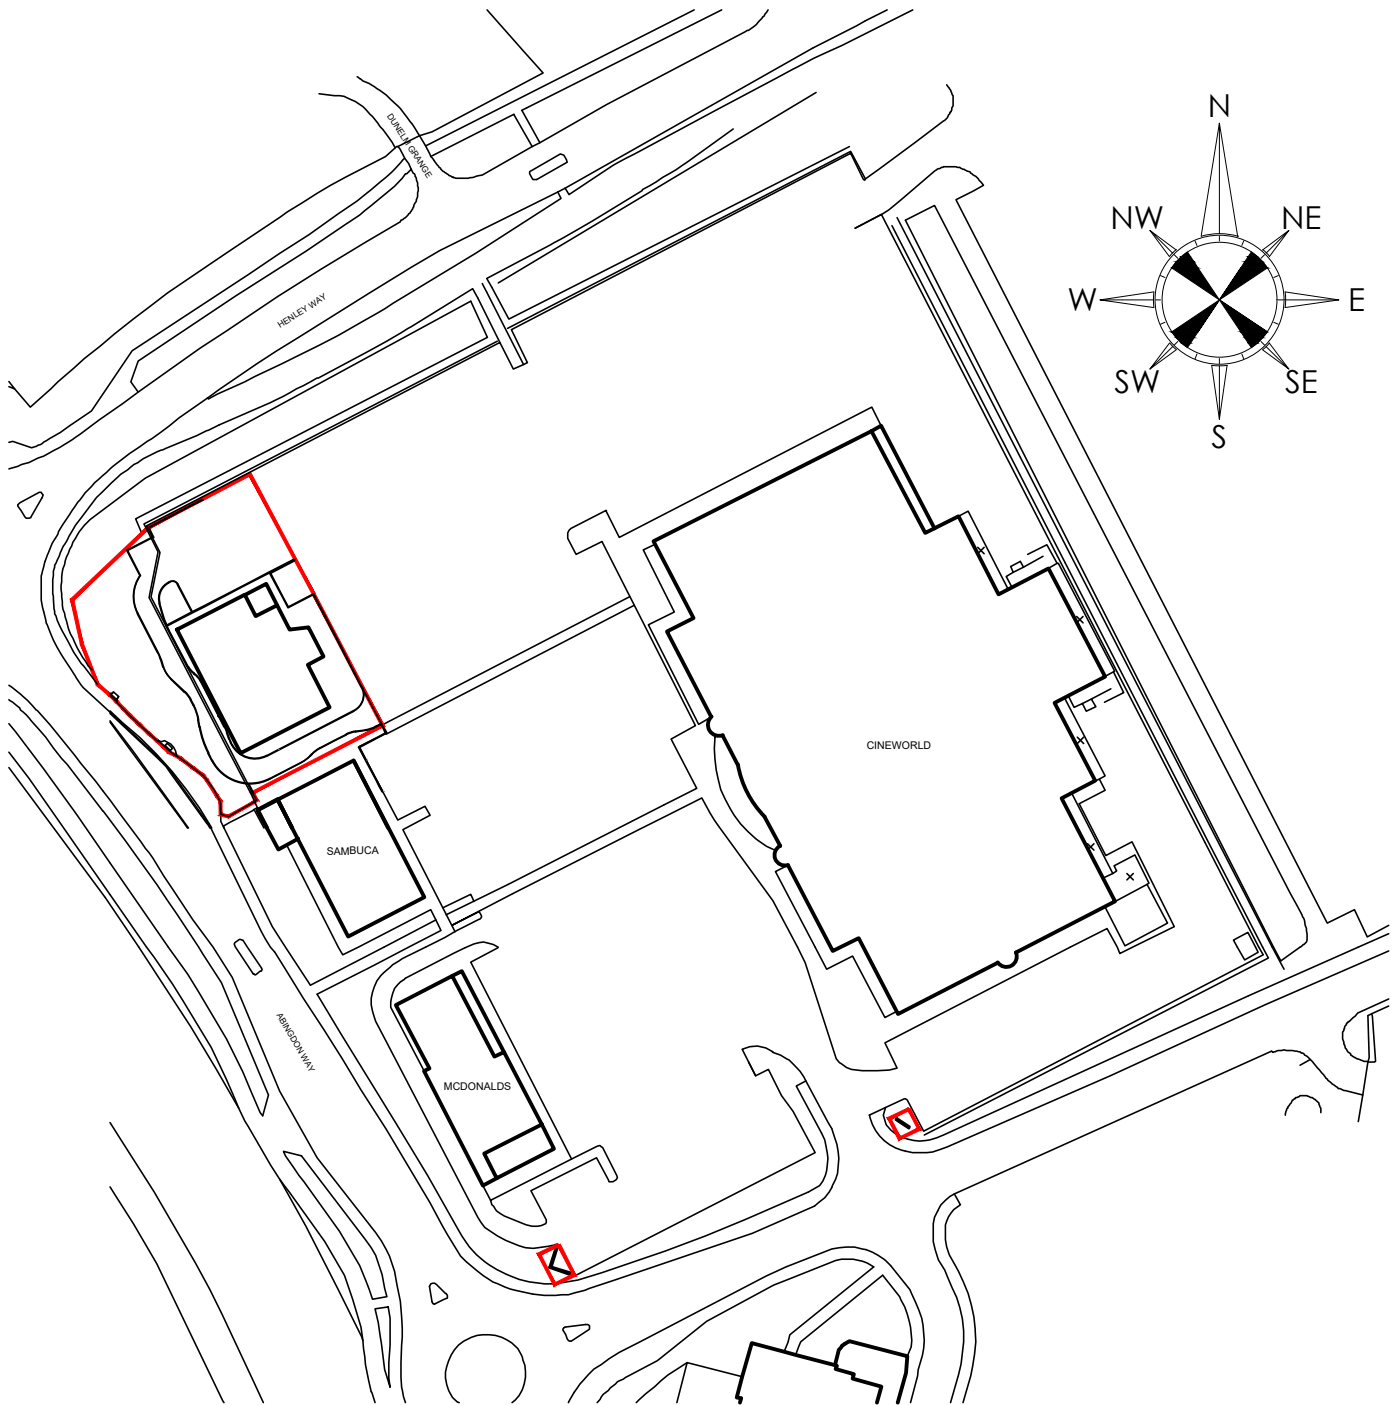

Location Plan
scale - 1:1250 @ A4

