

ALL DIMENSIONS TO BE CHECKED ON SITE.
DO NOT SCALE FROM THIS DRAWING EXCEPT FOR THE PURPOSES OF LOCAL AUTHORITY PLANNING

D	02-07-26	drawing amended following comments from planning; let's get together graphic removed from signage schedule.
C	04-06-26	drawing amended following KFC mark ups; 3x KFC bucket shown over entrance door; section of durasid cladding removed; 11 herbs and spices vinyl removed; finger lickin' good sign re-located; signage schedule updated to suit.
B	21-05-26	signage updated to suit latest KFC spec.
A	10-10-25	floor mounted menu board; oil tank to be external; shown additional coldroom condenser
rev	date	description

Frank Belshaw

Building Surveyors Limited

wheatley springs barn, wheatley lane road,
barrowford, nelson, lancashire. BB9 6QS.
tel no. [01282] 699668. fax no. [01282] 602447.




NEW STORE

store address
BOLDON
UNIT 4, BOLDON LEISURE PARK,
ABINGDON WAY, BOLDON COLLIERY,
EAST BOLDON. NE35 9PB.
client
SPLENDID RESTAURANTS (COLONEL) LTD.

drawing title
PROPOSED
EXTERNAL ELEVATIONS - SHEET 1


drawn by	checked	date
RCH	----	19/09/25
store no.	scale	
0000	1:50 @ A1	

KFC drawing no.	FB ref.	revision
0000/2025/P212	2025/81	D

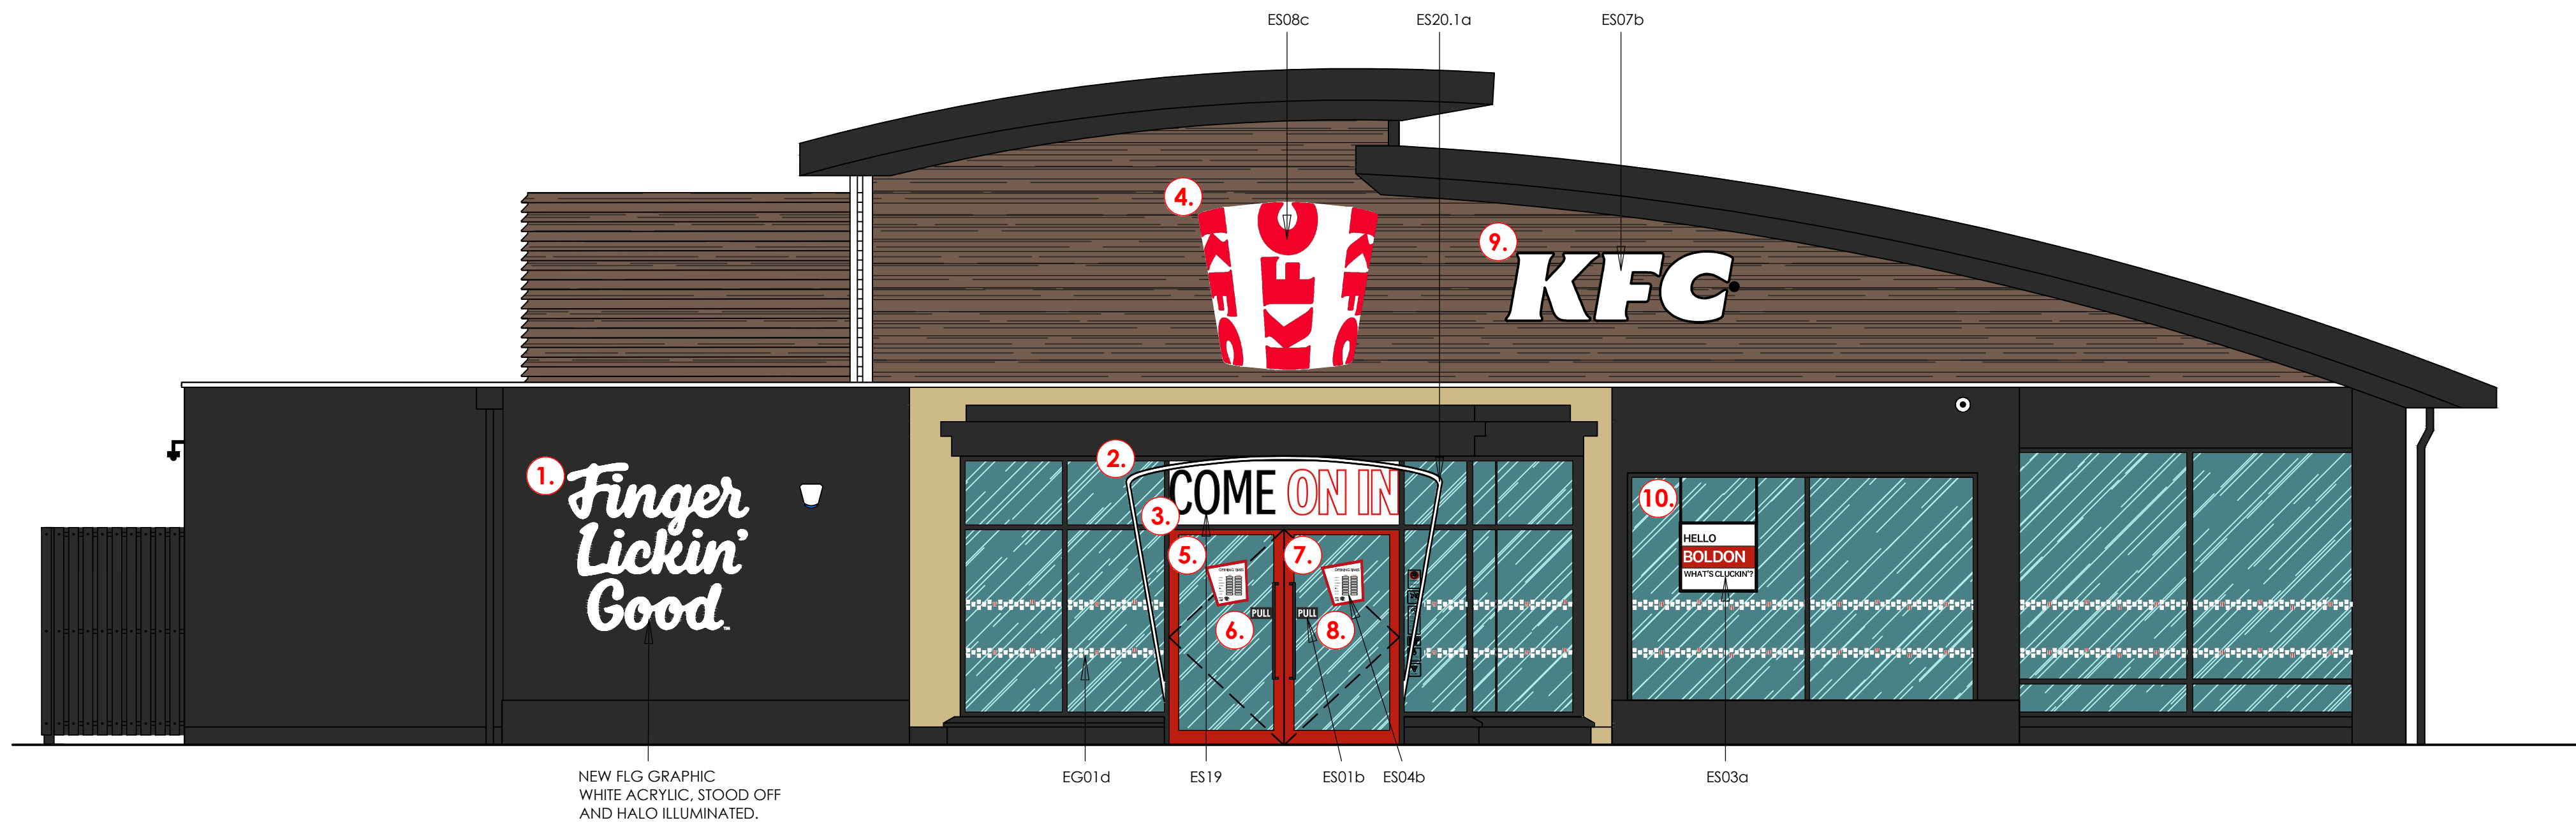

Proposed entrance elevation
scale - 1:50 @ A1 / 1:100 @ A3

PROPOSED EXTERNAL SIGNAGE SCHEDULE	
signage image (m)	description
	WINDOW MANIFESTATION (EG01d) VINYL APPLIED TO INSIDE OF WINDOW AT 900mm FFL AND 1400mm FFL. PRINT WHITE BUCKETS AND RED STREAKS ONTO CLEAR VINYL. SIZE SITE SPECIFIC.
	MADE FRESH ALL DAY EVERYDAY (EG24) VINYL GRAPHIC APPLIED ON EXTERNAL WALL. WHITE AND RED. SIZE SITE SPECIFIC.
	NEW FLG GRAPHIC WHITE ACRYLIC, STOOD OFF AND HALO ILLUMINATED. SIZE SITE SPECIFIC
	PULL SIGN (ES01b) DOUBLE SIDED 3M CONTRALAC 180. COLOUR: BLACK AND WHITE. SIZE: 210 x 110mm.
	HELLO 'BOLDON' (ES03a) FOLDED ALUMINIUM RIM/RETURN SIGN FINISHED RAL 9005 BLACK. FACE APPEARENCE BACKED WITH OPAL ACRYLIC WITH FACE APPLIED TRANSLUCENT VINYL. BACK TRAY TO HAVE OPAQUE VINYL DETAIL FACE APPLIED. SUSPENDED FROM THE CEILING VIA BOX SECTION (DROPS TICS). INTERNALLY ILLUMINATED VIA LED'S MOUNTED WITHIN.
	OPENING HOURS (SITE SPECIFIC) (ES04b) 3M CLEAR VINYL. WHITE GESSER EDGE. DESIGN FLOOD PRINTED ON WHITE VINYL. SEE: 480mm x 225mm VINYL APPLIED FACING OUT OF STORE.
	KFC WHITE (ES07b) ALUMINIUM LETTERS, POWDER COATED RAL 9005 (SEMIGLOSS). WITH 3mm OPAL GSS PERISPE FACE AND LED INTERNAL ILLUMINATION BY SLOAN LED PRISM.
	3x KFC BUCKET (ES08c) ALUMINIUM FABRICATED BOX, POWDER COATED RAL 9005 (SEM GLOSS). WITH 3mm OPAL GSS PERISPE DECORATE RED 3M 3630-33/BLACK 3630-22 TRANSLUCENT VINYL AND LED INTERNAL ILLUMINATION BY SLOAN LED PRISM.
	KFC LIGHTBOX - WHITE (WITH RED BACKGROUND) (ES10a) INTERNALLY ILLUMINATED LIGHTBOX. OUTER FACES DI-BOND RAL 3005. PRET CUT LETTERSCUT THROUGH DI-BOND TO OPAL GSS PERISPE FACE AND LED INTERNAL ILLUMINATION BY SLOAN LED PRISM. IMPORTANT NOTE: SIGN BOX TO BE FABRICATED LARGE ENOUGH TO COVER ALL SHADOWING FROM EXISTING KFC LETTERS TO BE REPLACED.
	KFC DELIVERY VINYL (ES14b) RED 3M3630-33 VINYL WITH WHITE WRITING. SIZE SITE SPECIFIC.
	ENTRANCE DOUBLE SIDED LIGHTBOX (ES19) MATT CUT VINYL REVERSE APPLIED TO LIGHTBOX INSTALLED ABOVE ENTRANCE DOOR.
	NEON BUCKET PORTAL (ES20.1a) WHITE STATIC ILLUMINATED BUCKET SHAED PORTAL TO BE INSTALLED AROUND ENTRANCE. OPAL DIFFUSER. IMPORTANT NOTE: SIGN TO BE FABRICATED TO NOT OVERHANG ENTRANCE DOOR.

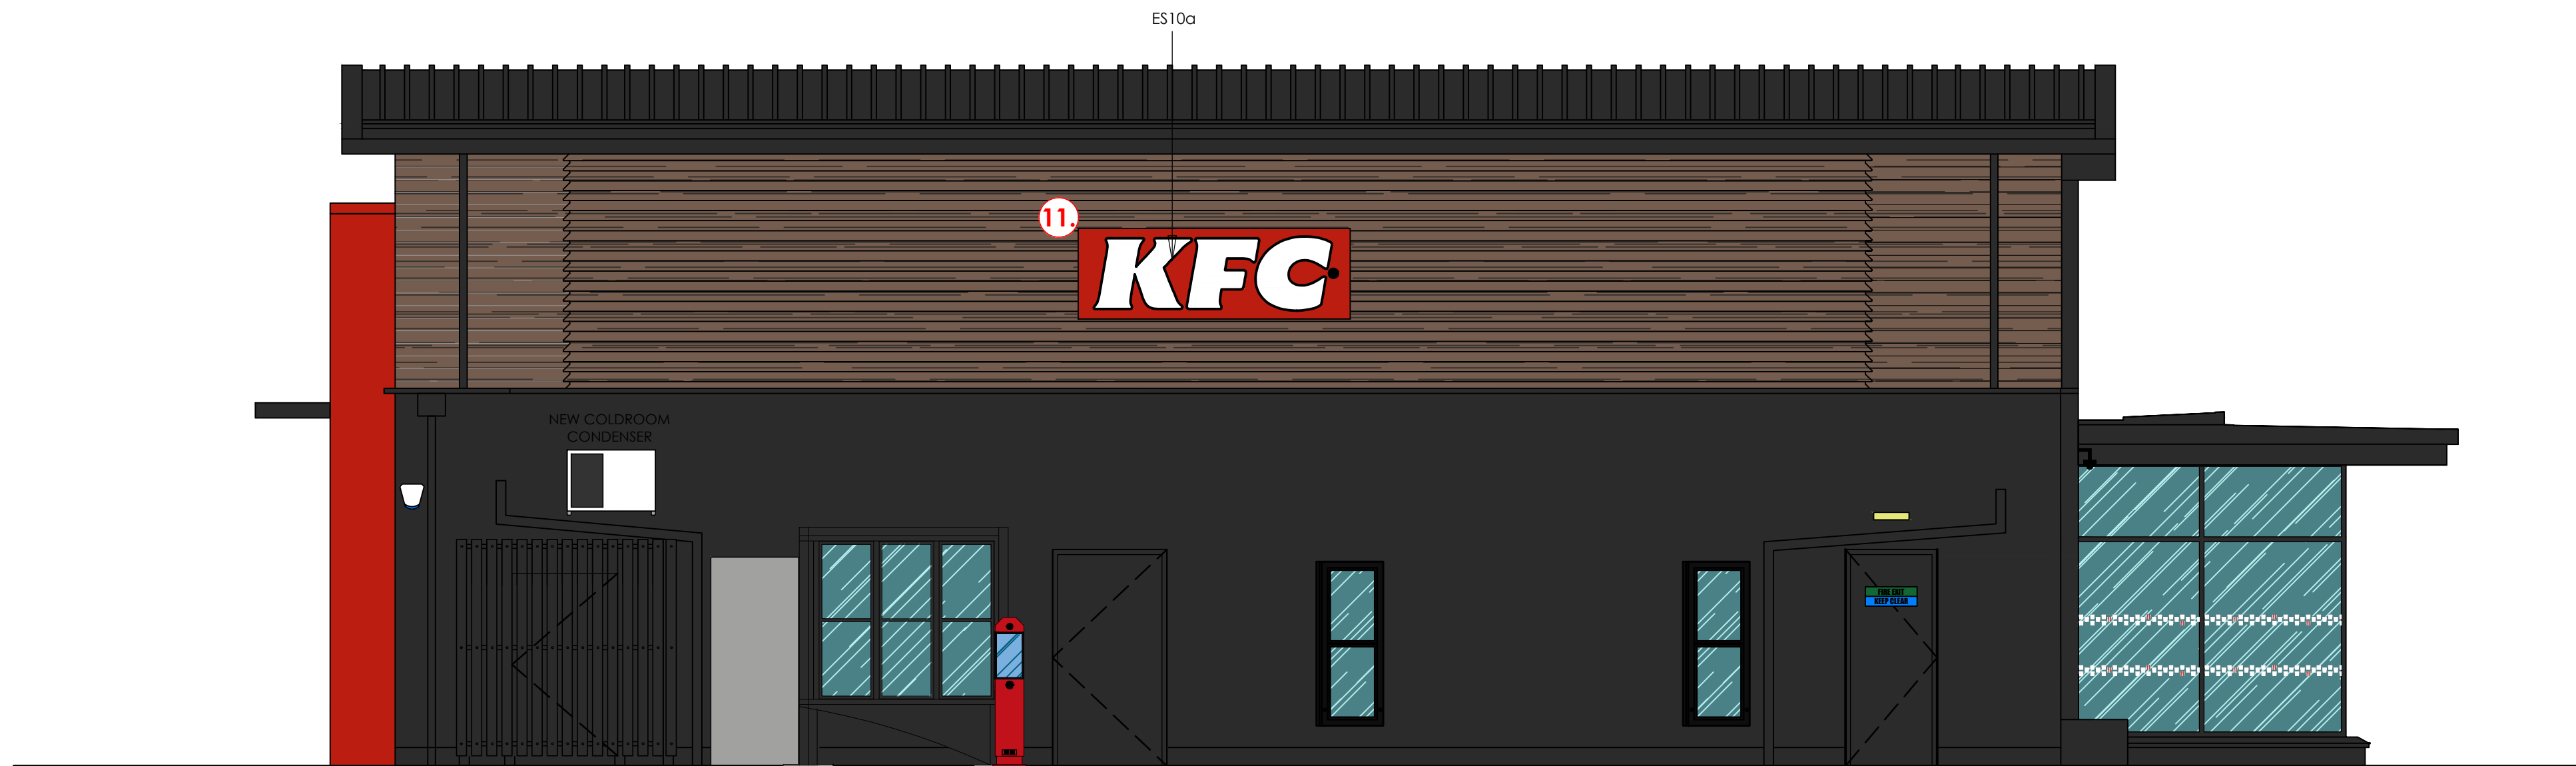

Proposed drive thru elevation
scale - 1:50 @ A1 / 1:100 @ A3

