




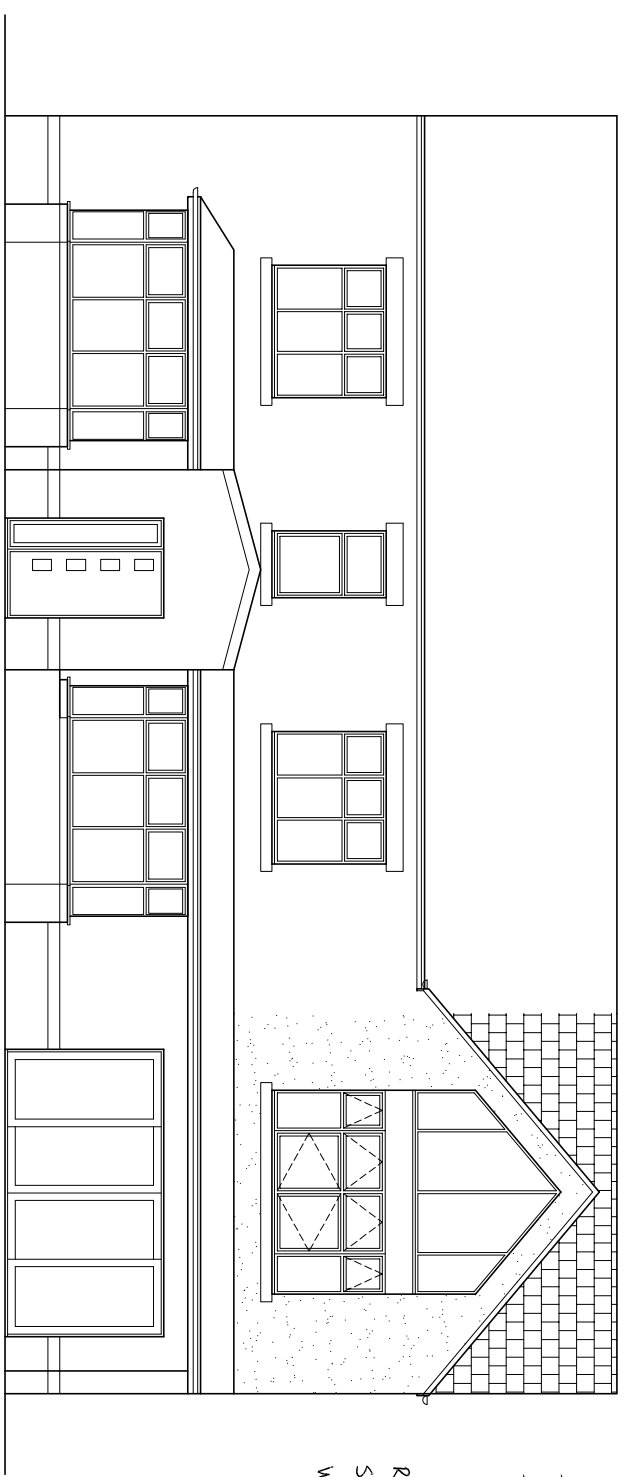


PROPOSED FRONT (SOUTH) ELEVATION 1:100

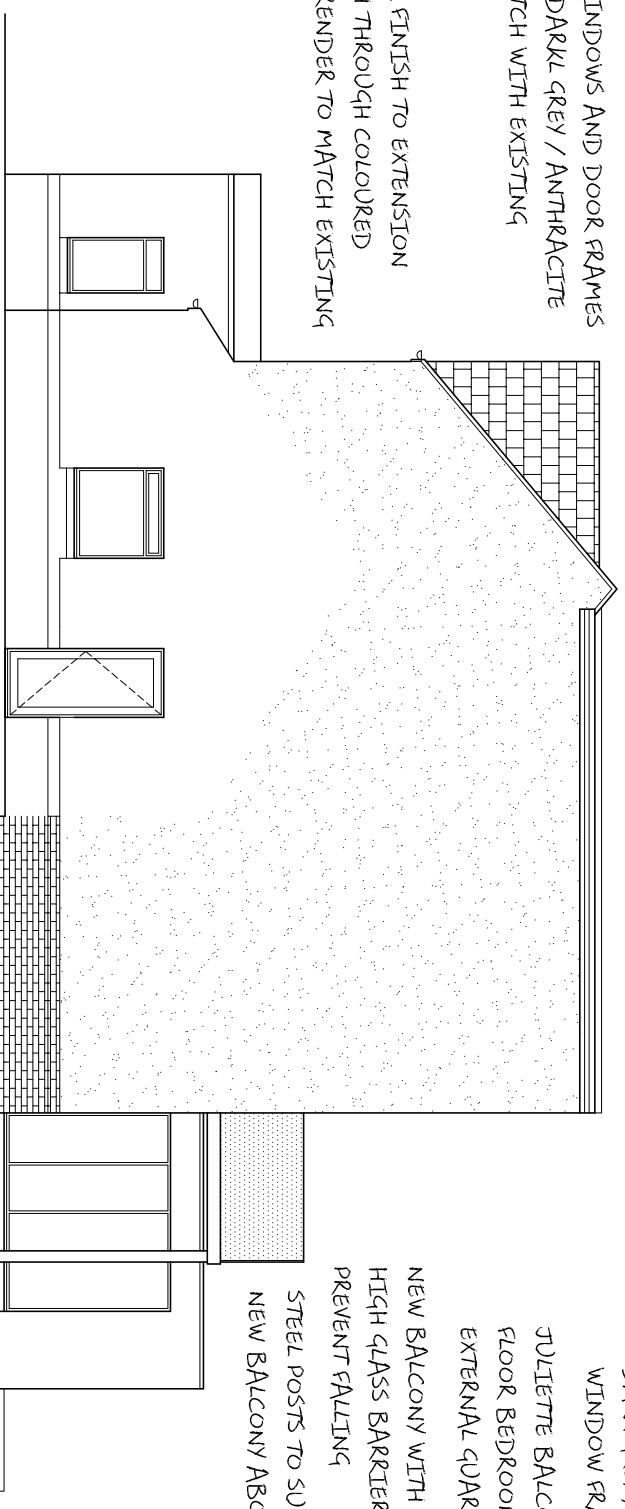


PROPOSED SIDE (EAST) ELEVATION 1:100

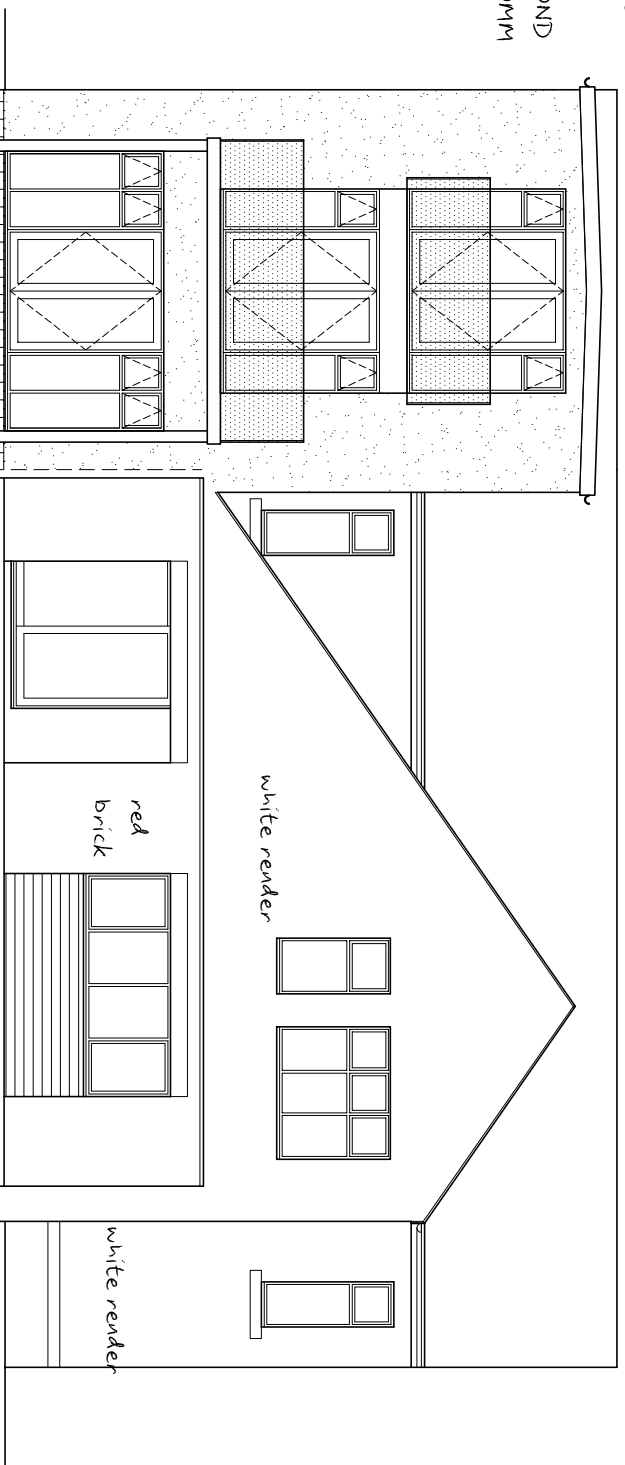


PROPOSED REAR (NORTH) ELEVATION 1:100

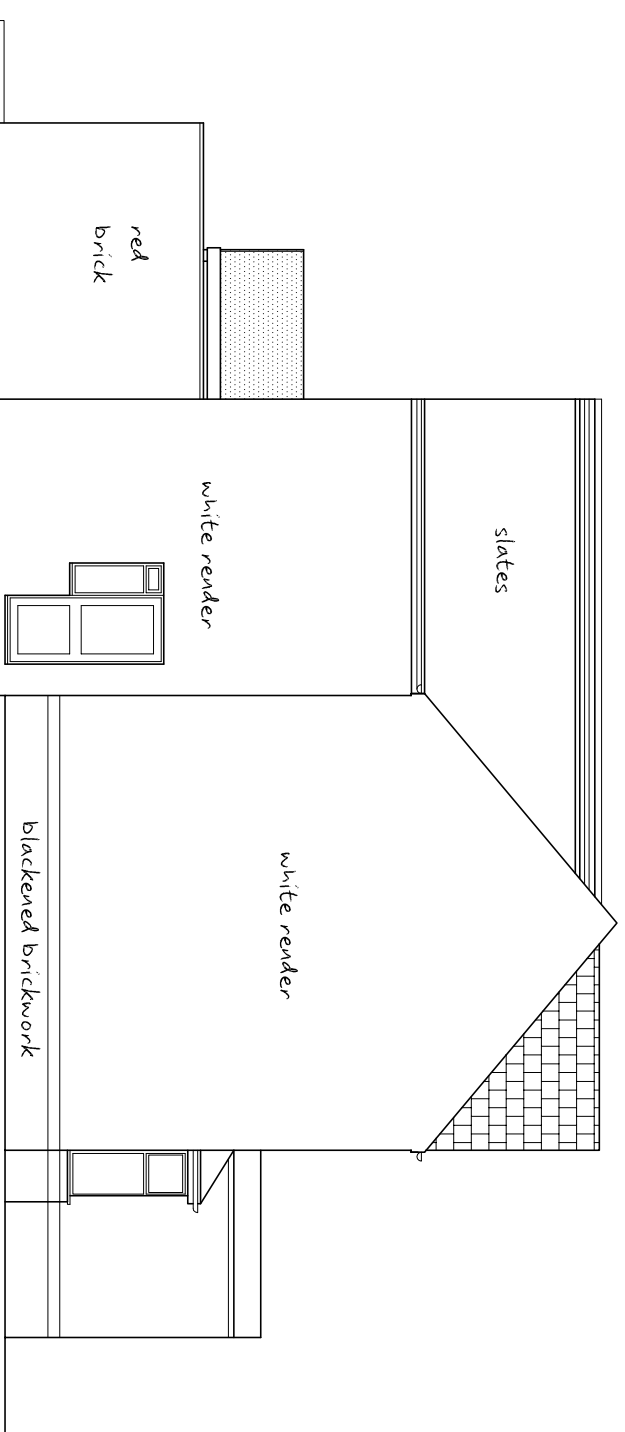


PROPOSED SIDE (WEST) ELEVATION 1:100

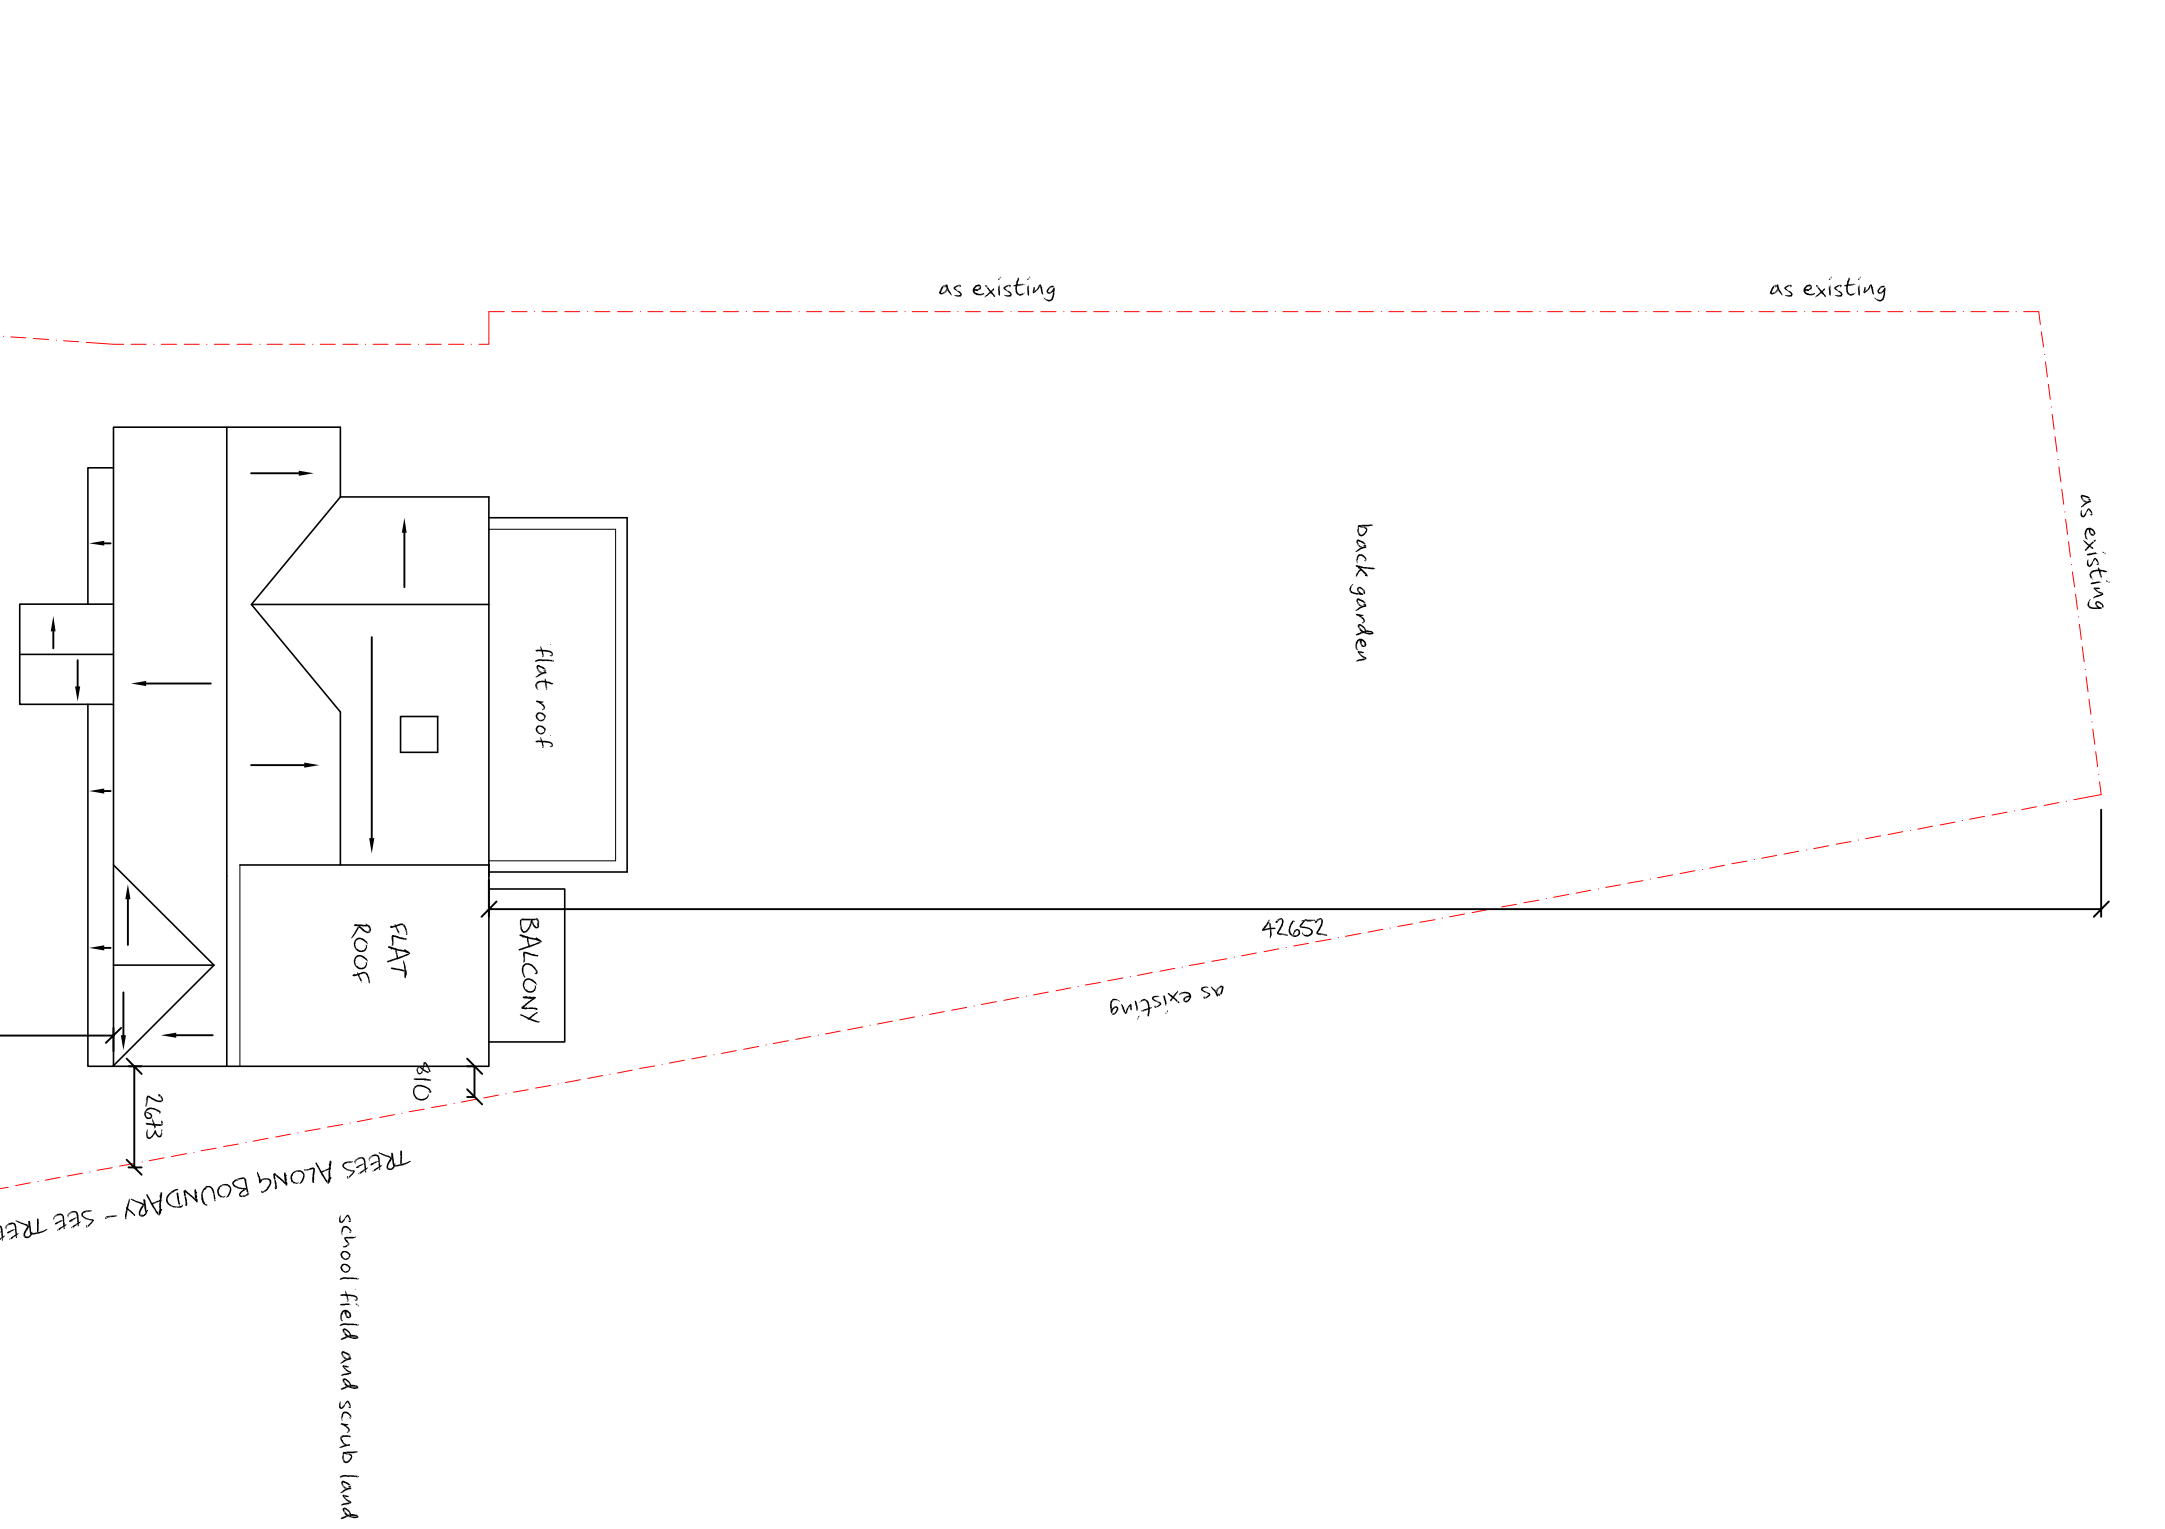


PROPOSED ROOF / SITE PLAN 1:200

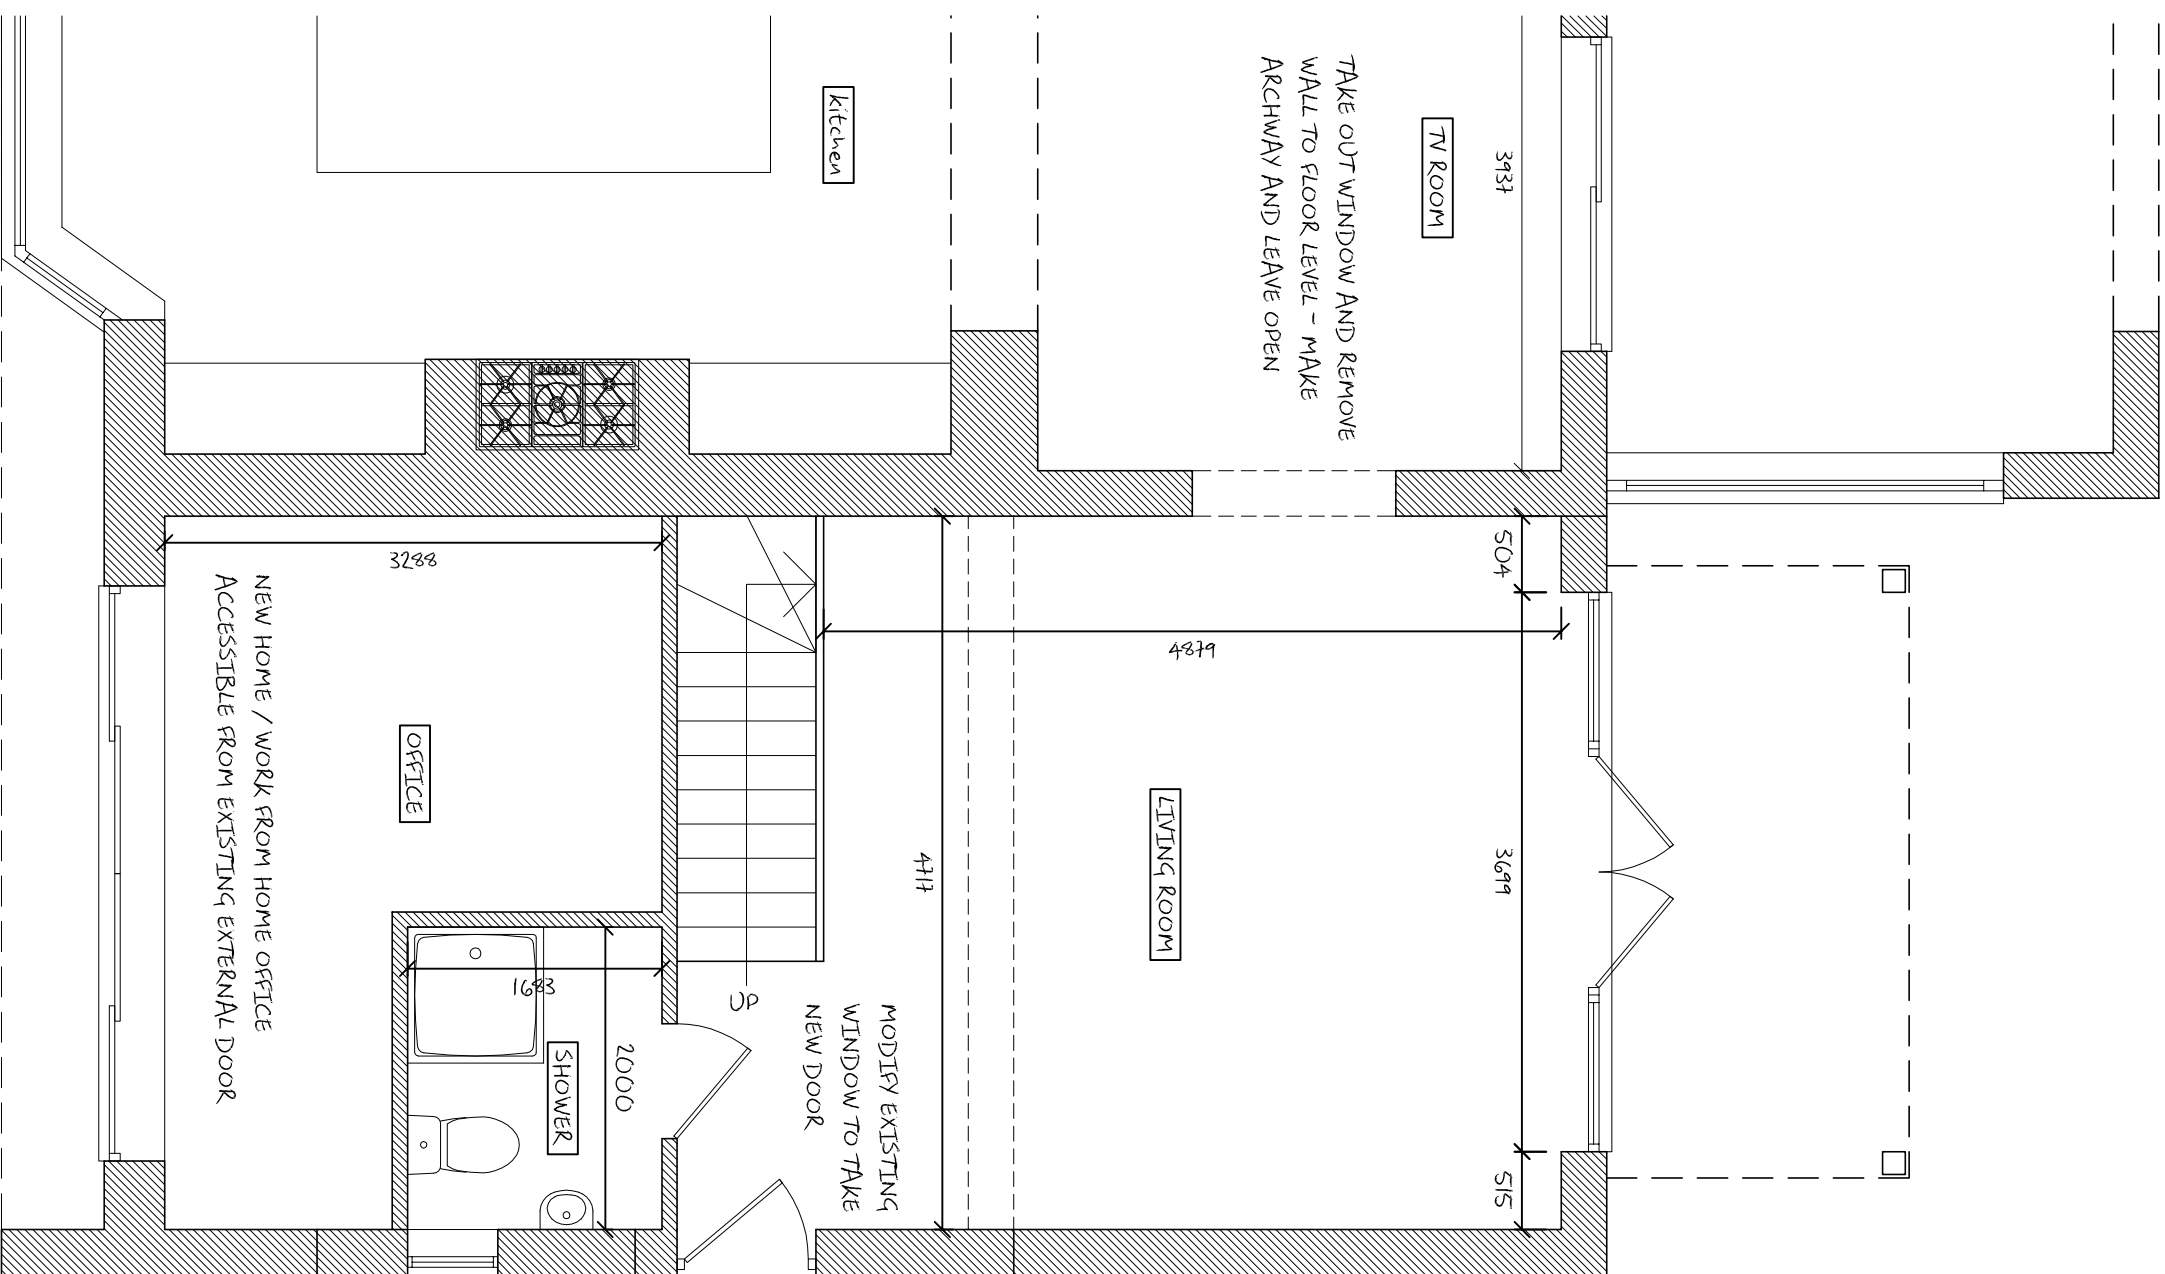

PROPOSED GROUND FLOOR PLAN 1:50

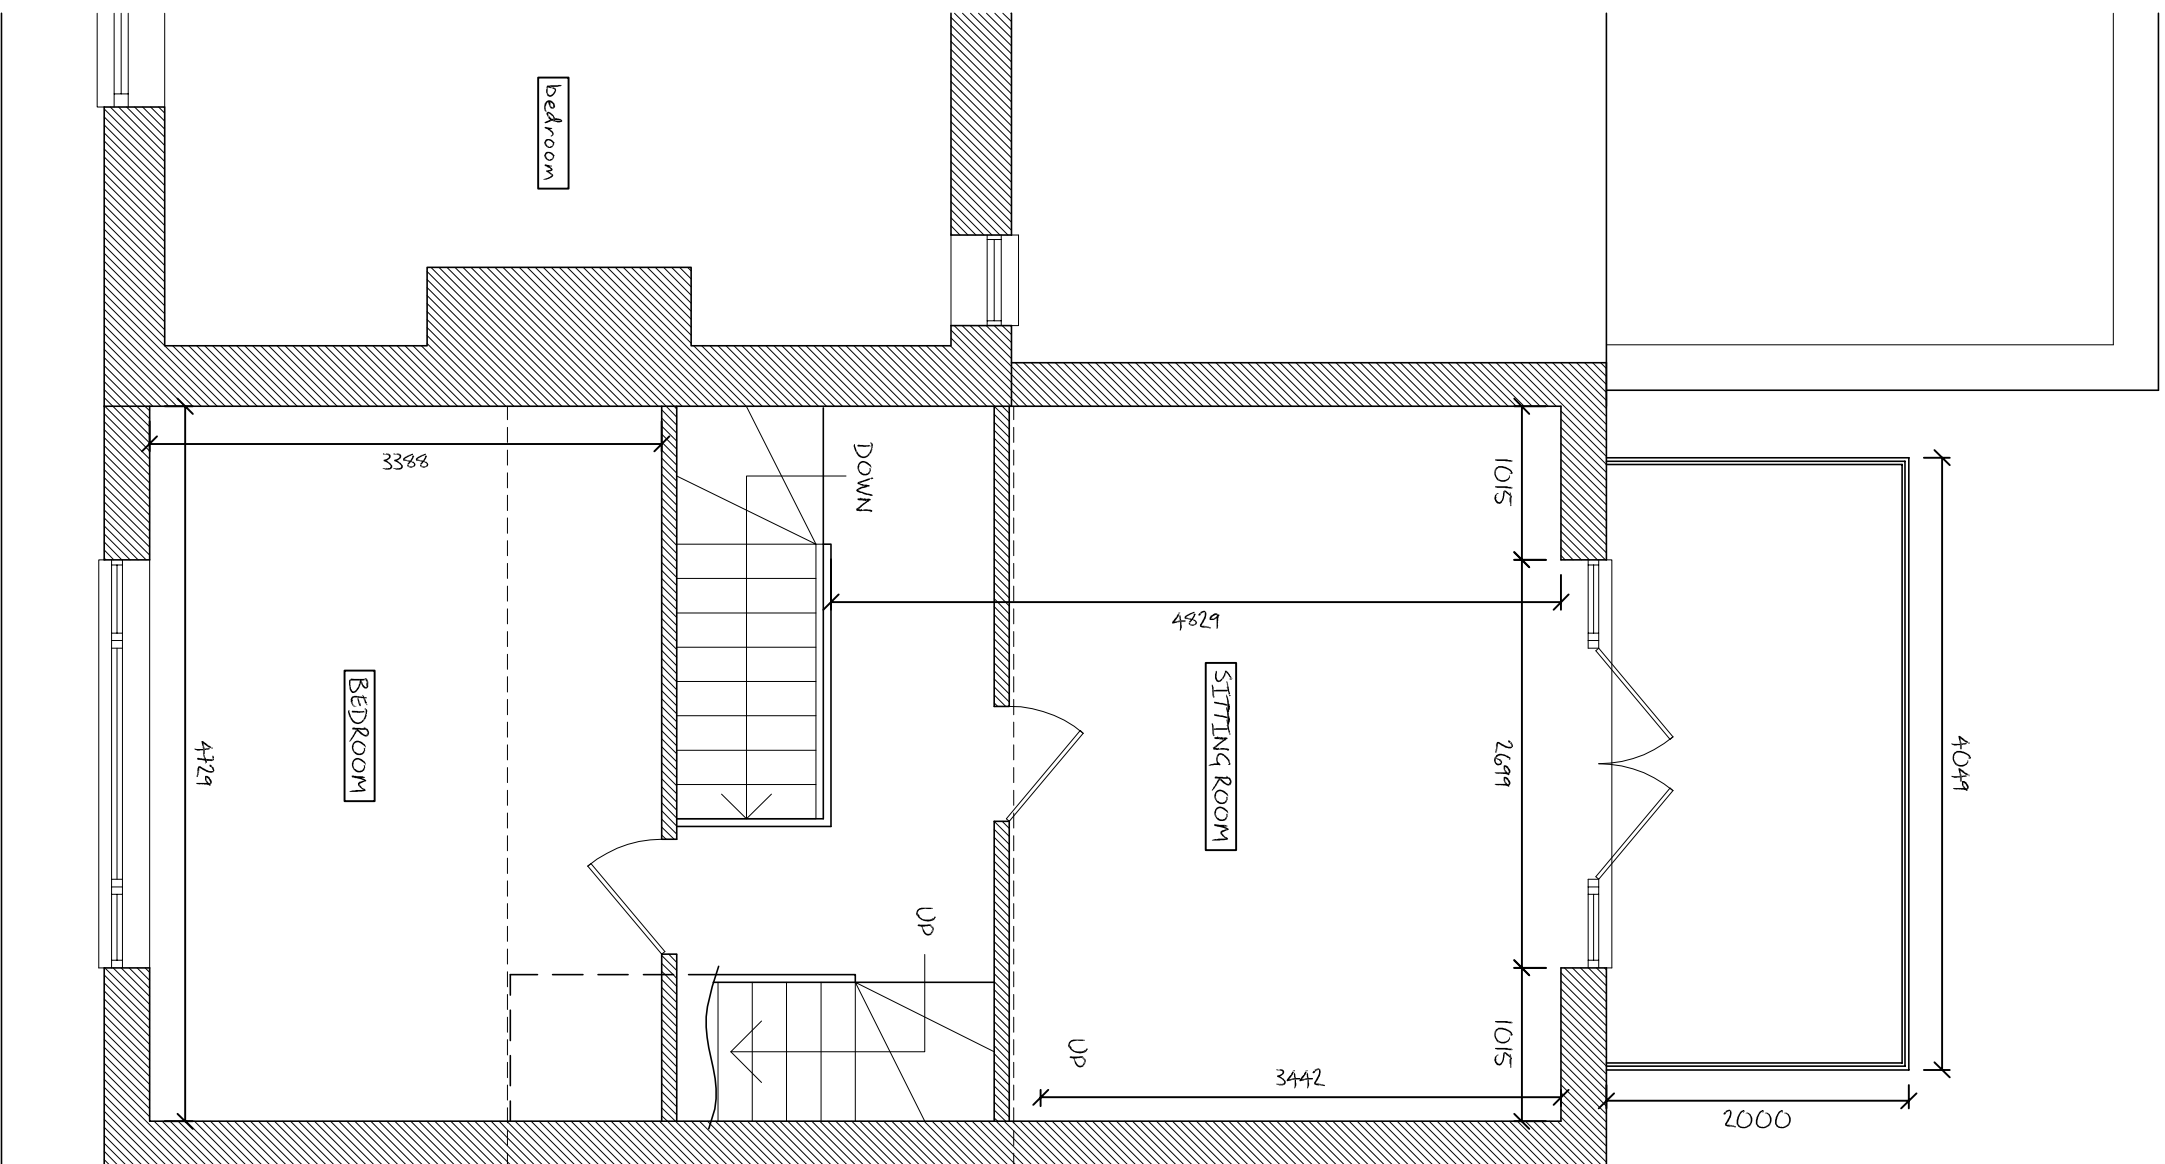

PROPOSED FIRST FLOOR PLAN 1:50

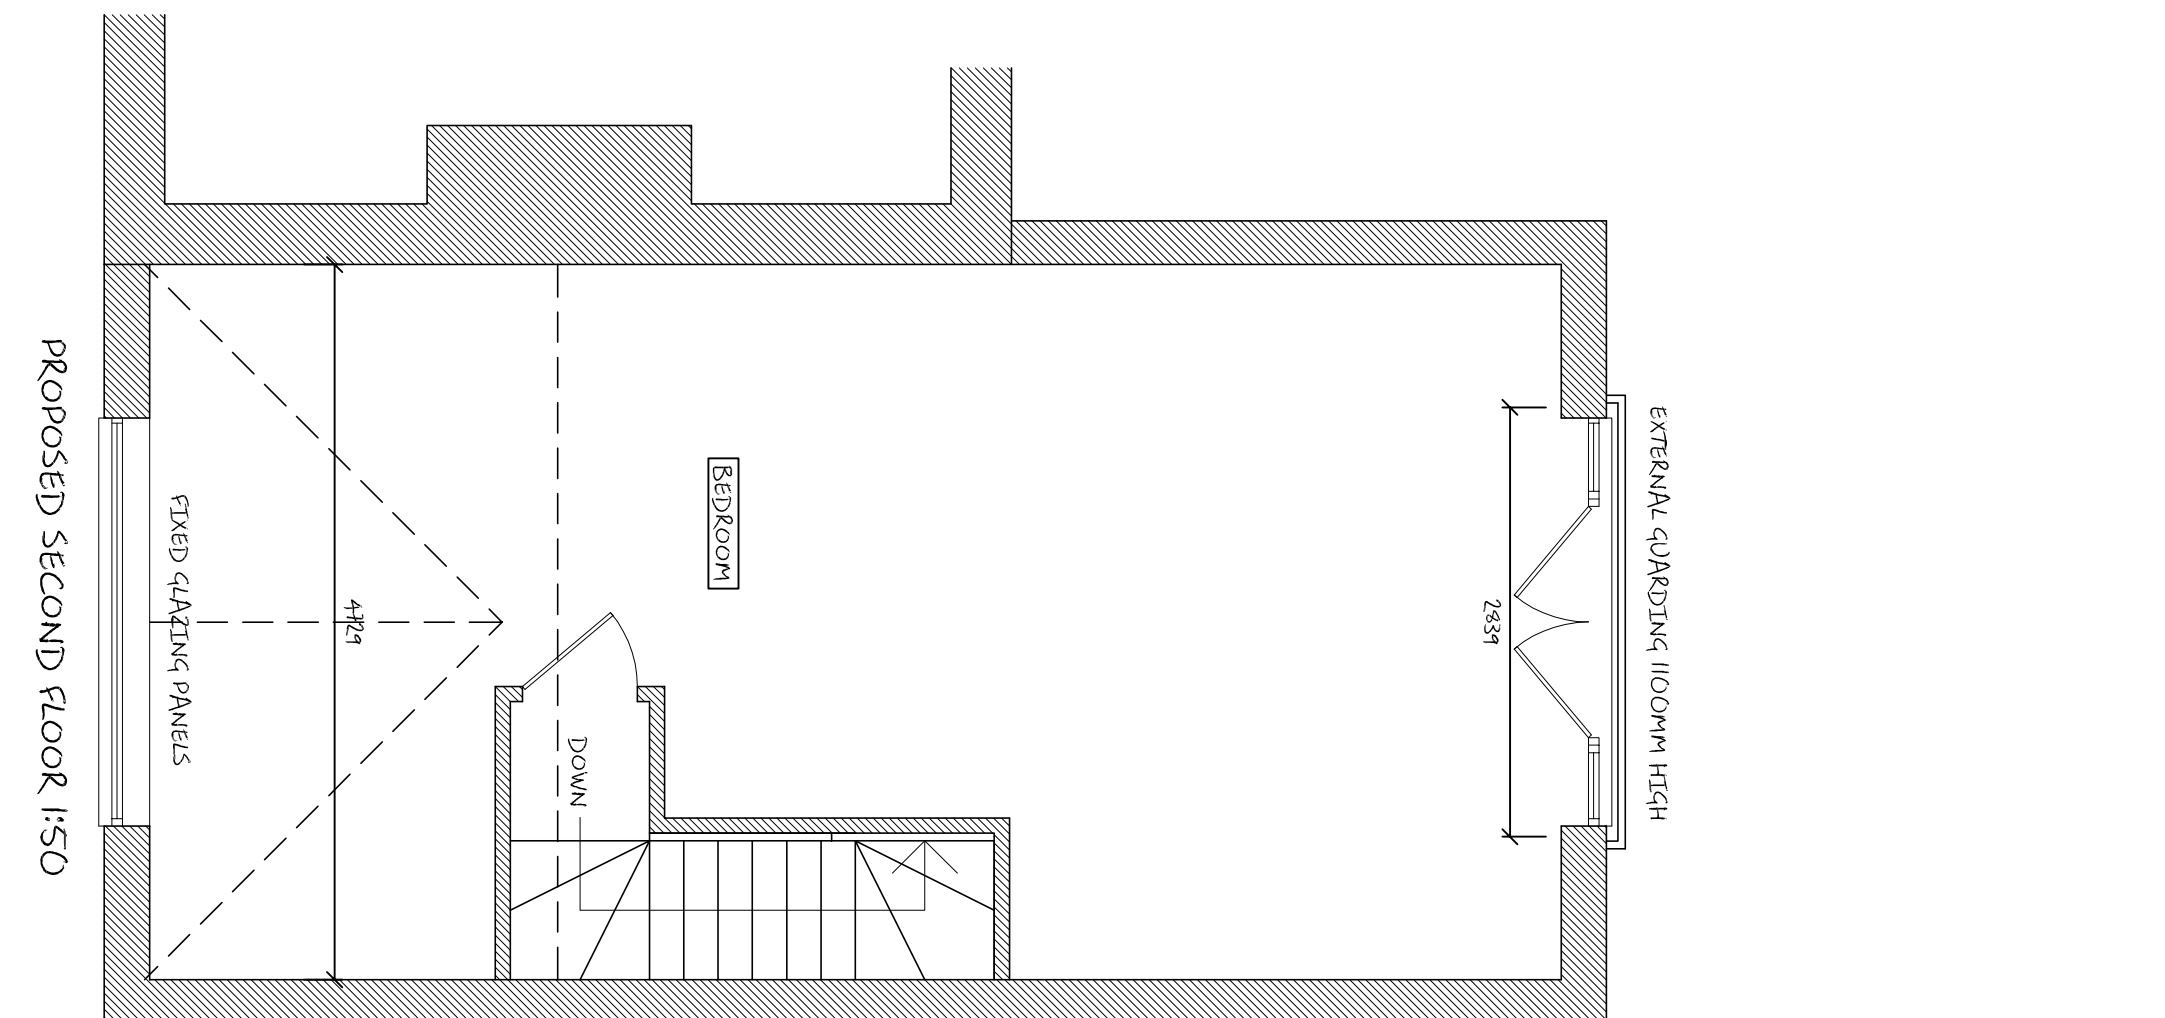

PROPOSED SECOND FLOOR 1:50