

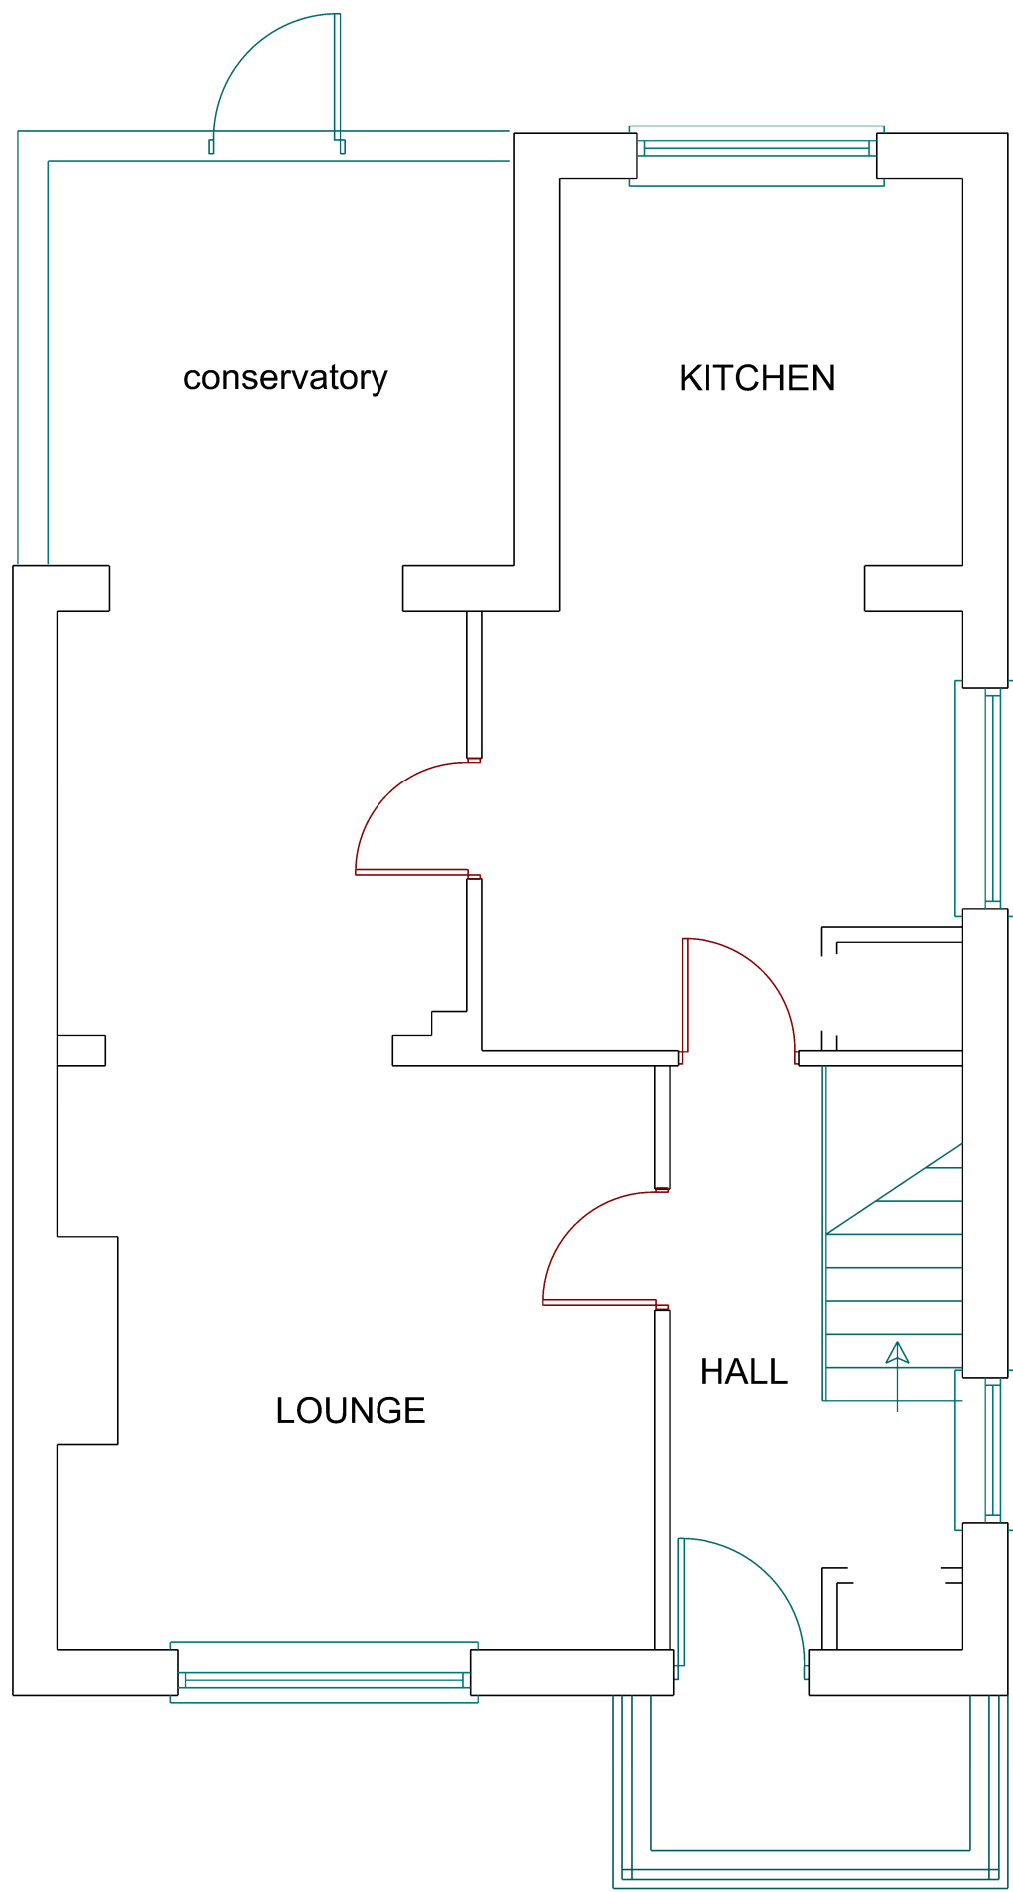


SCALE BAR 1:50 @A1

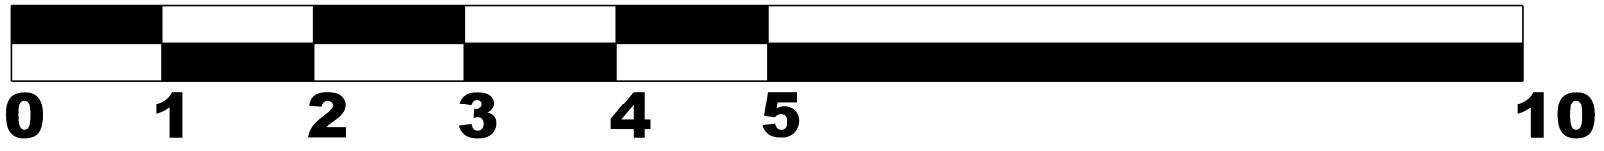

EXISTING GROUND FLOOR

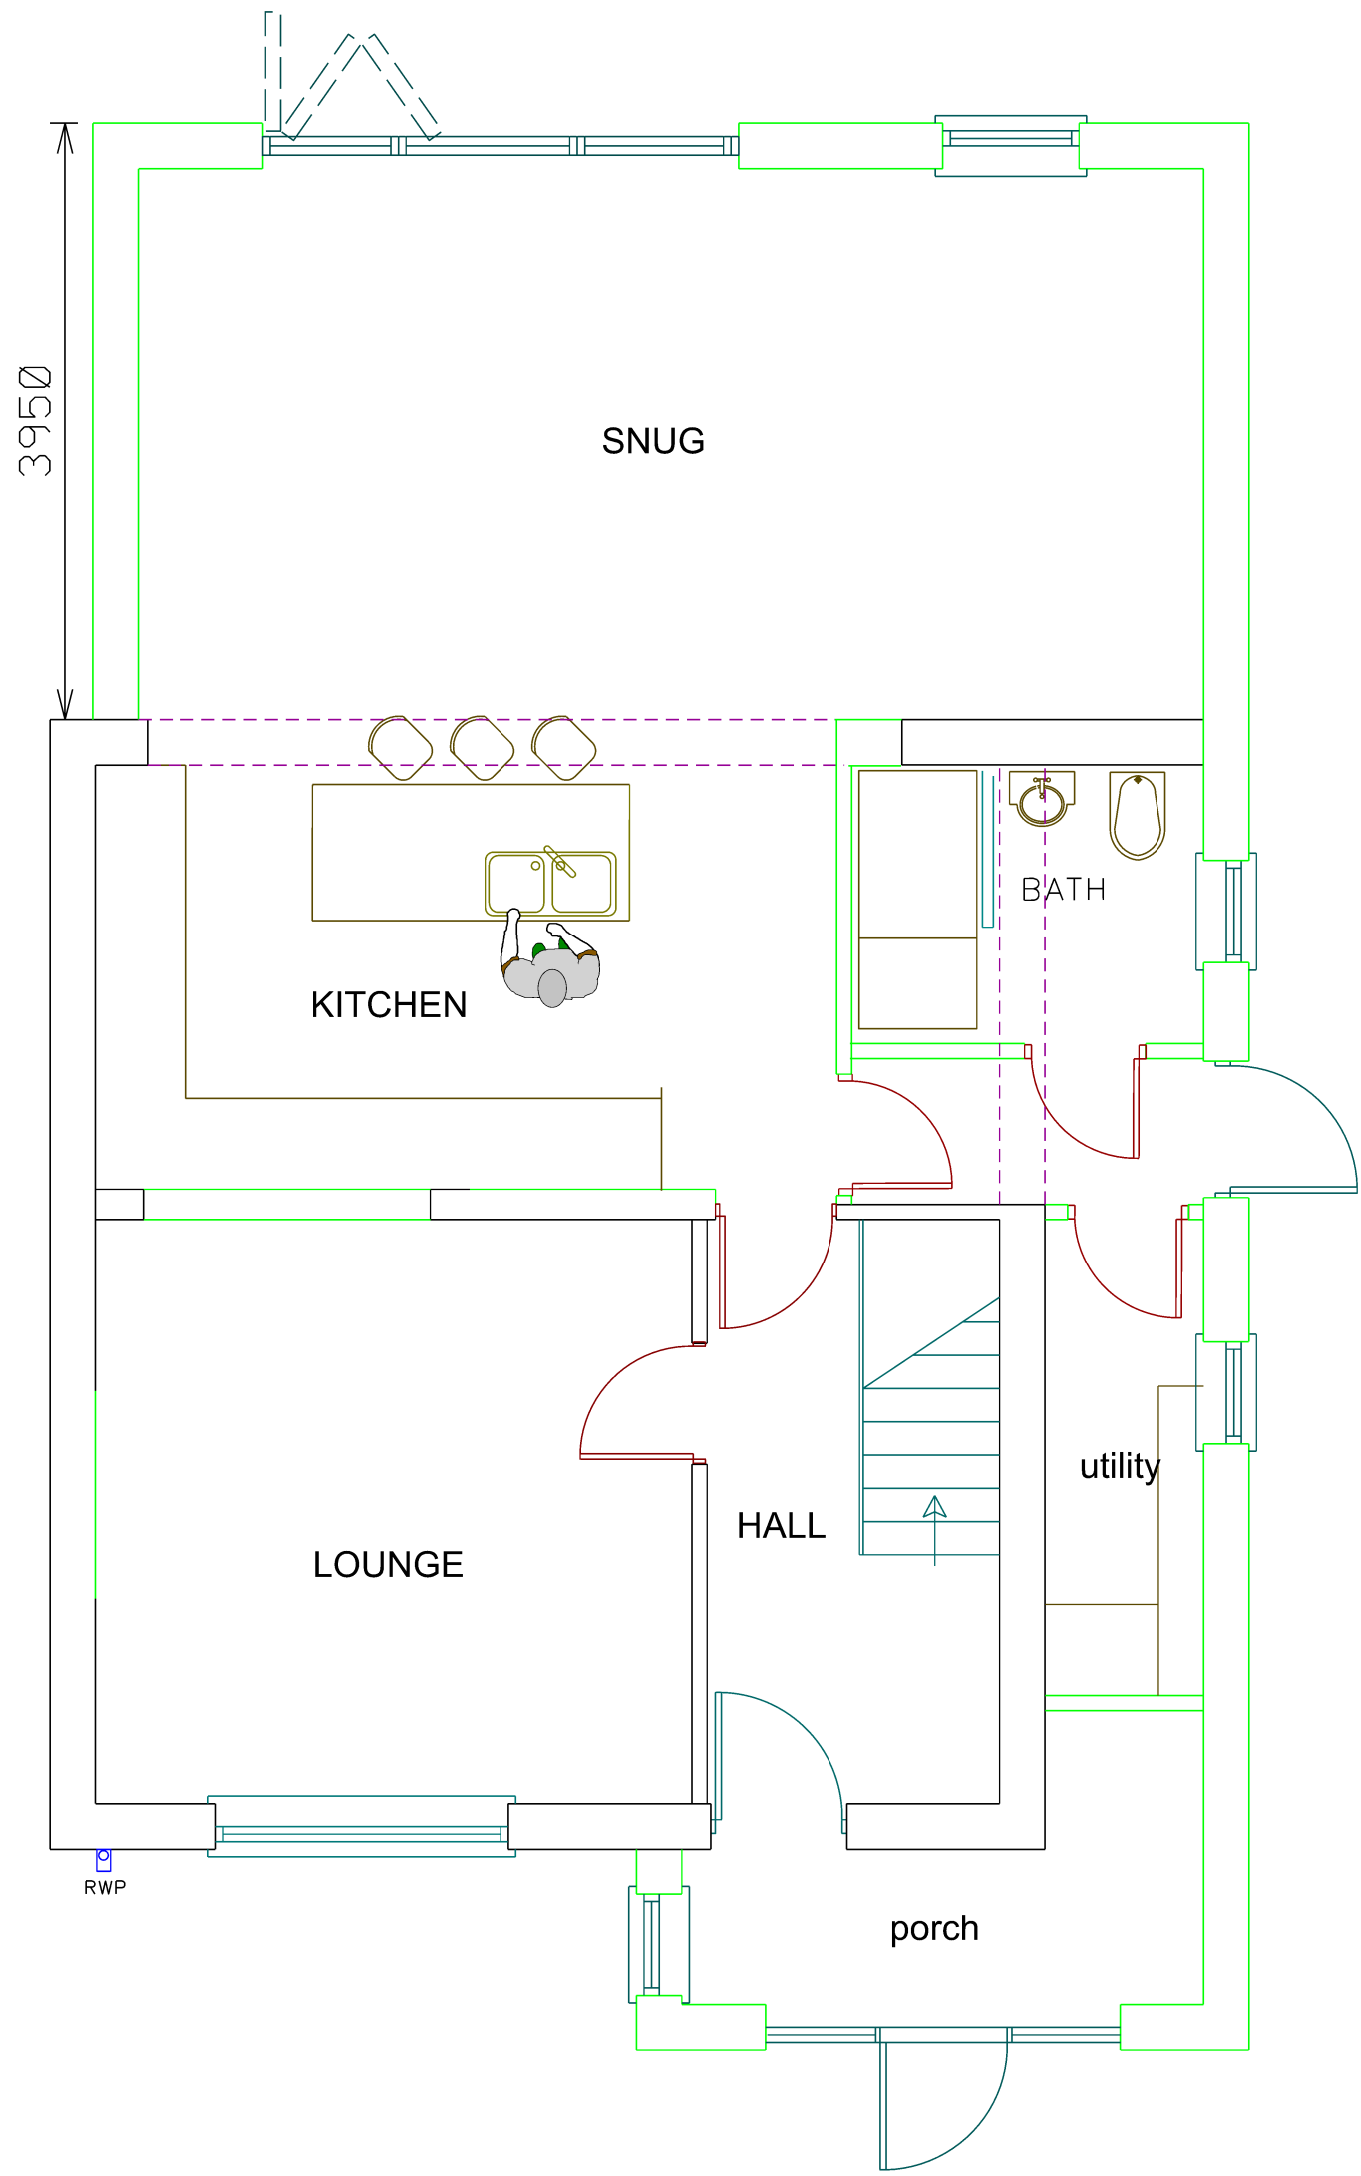

PTOPOSED GROUND FLOOR

REV



REV

NORTH

STAGE: **PLANNING**

PROJECT
**10 KELVIN GROVE
SOUTH SHIELDS
TYNE AND WEAR
NE33 3HU**

DRAWING
EXISTING PLANS

PROJECT NO.	DRAWING NO.	REVISION
	C-01	
DATE	SCALES	DRAWN BY
JUN 26	1:50@A1	