






EXISTING FRONT ELEVATION

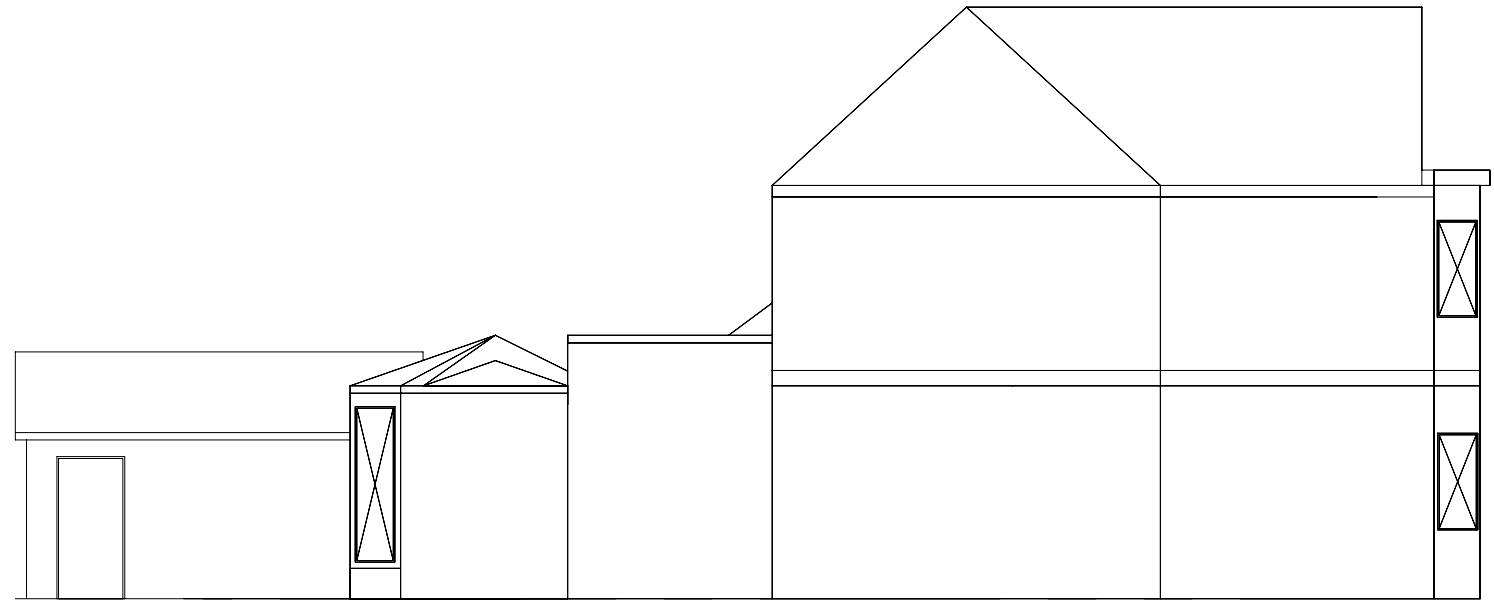

EXISTING WEST SIDE ELEVATION

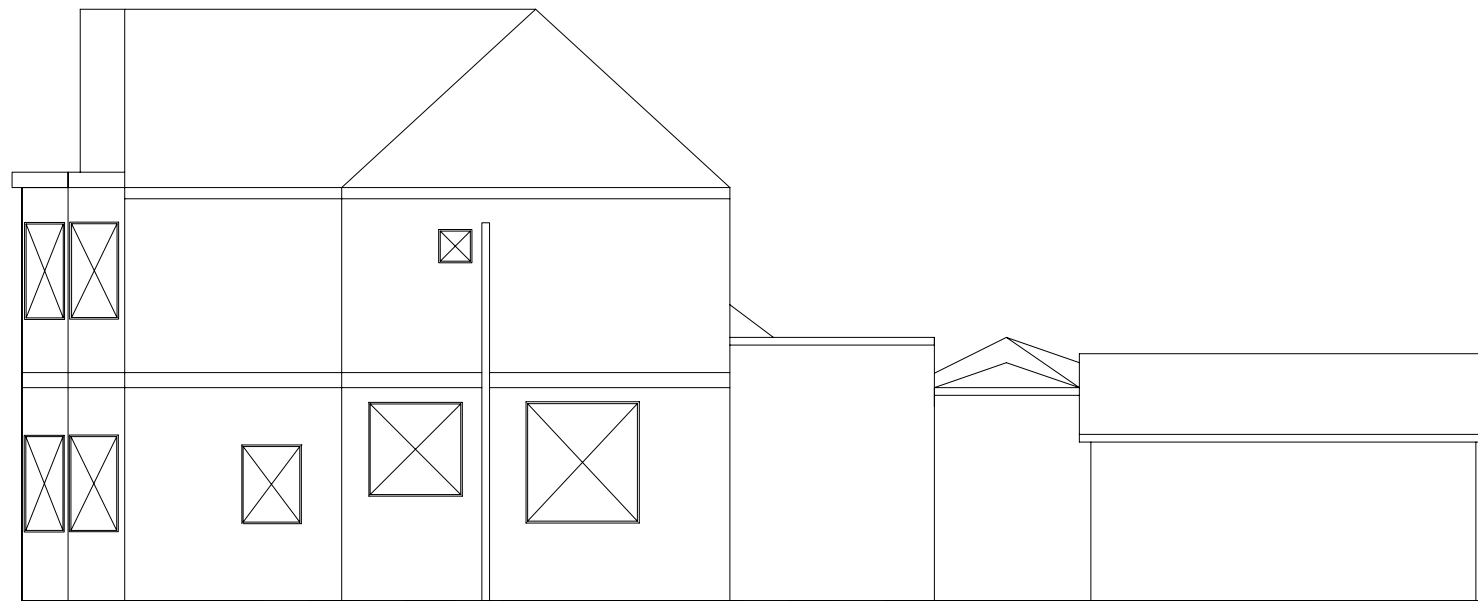

EXISTING EAST SIDE ELEVATION

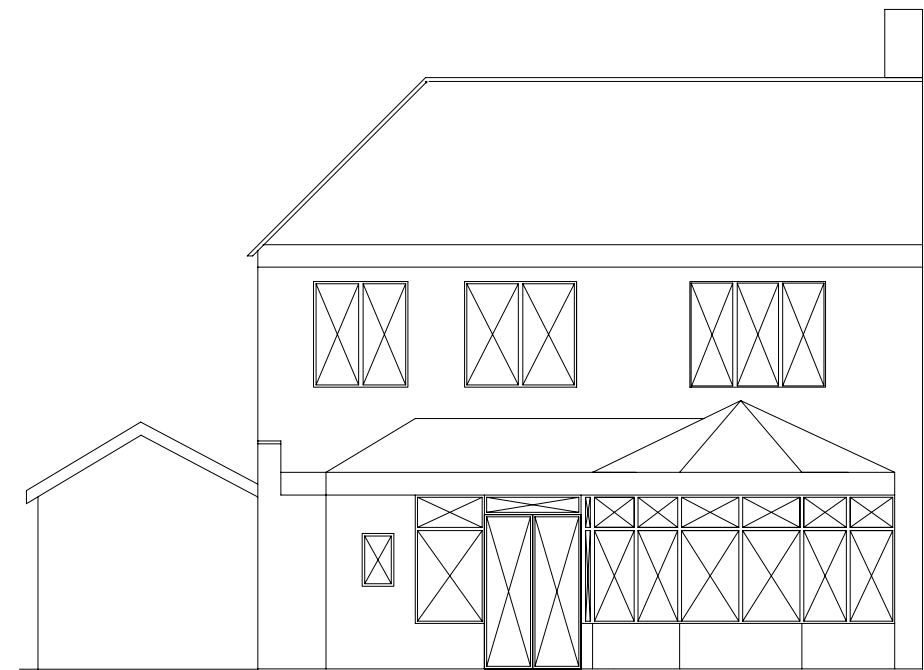

EXISTING REAR ELEVATION