




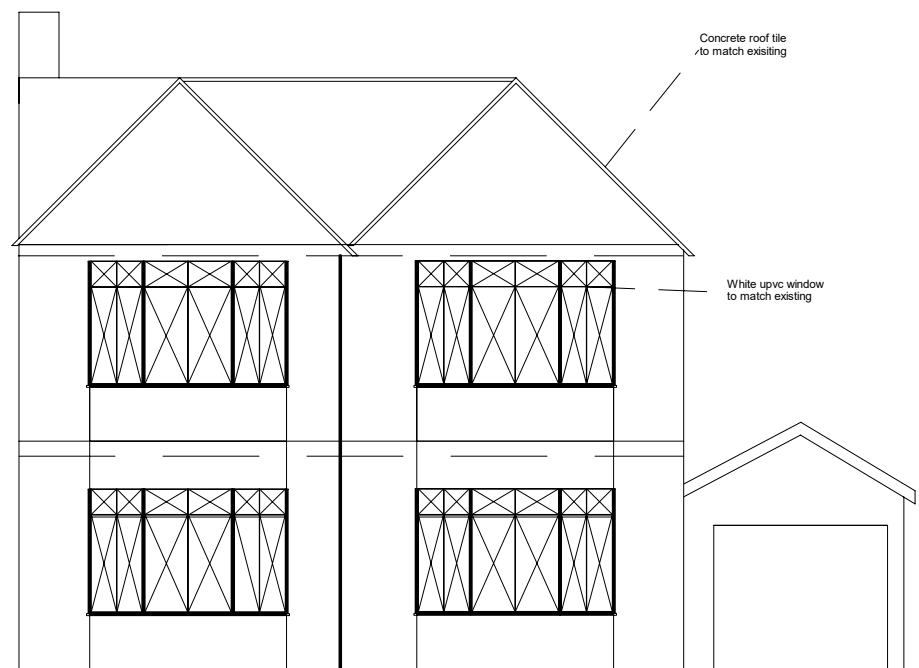


PROPOSED FRONT ELEVATION

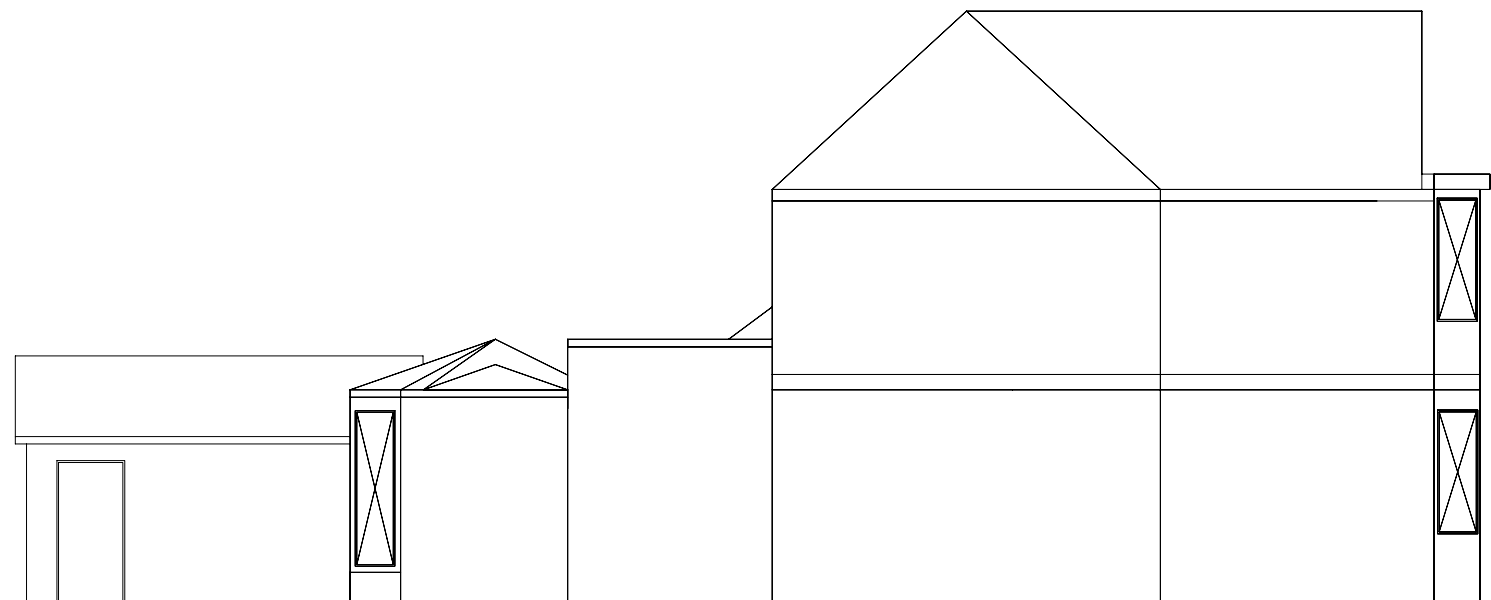

PROPOSED WEST SIDE ELEVATION

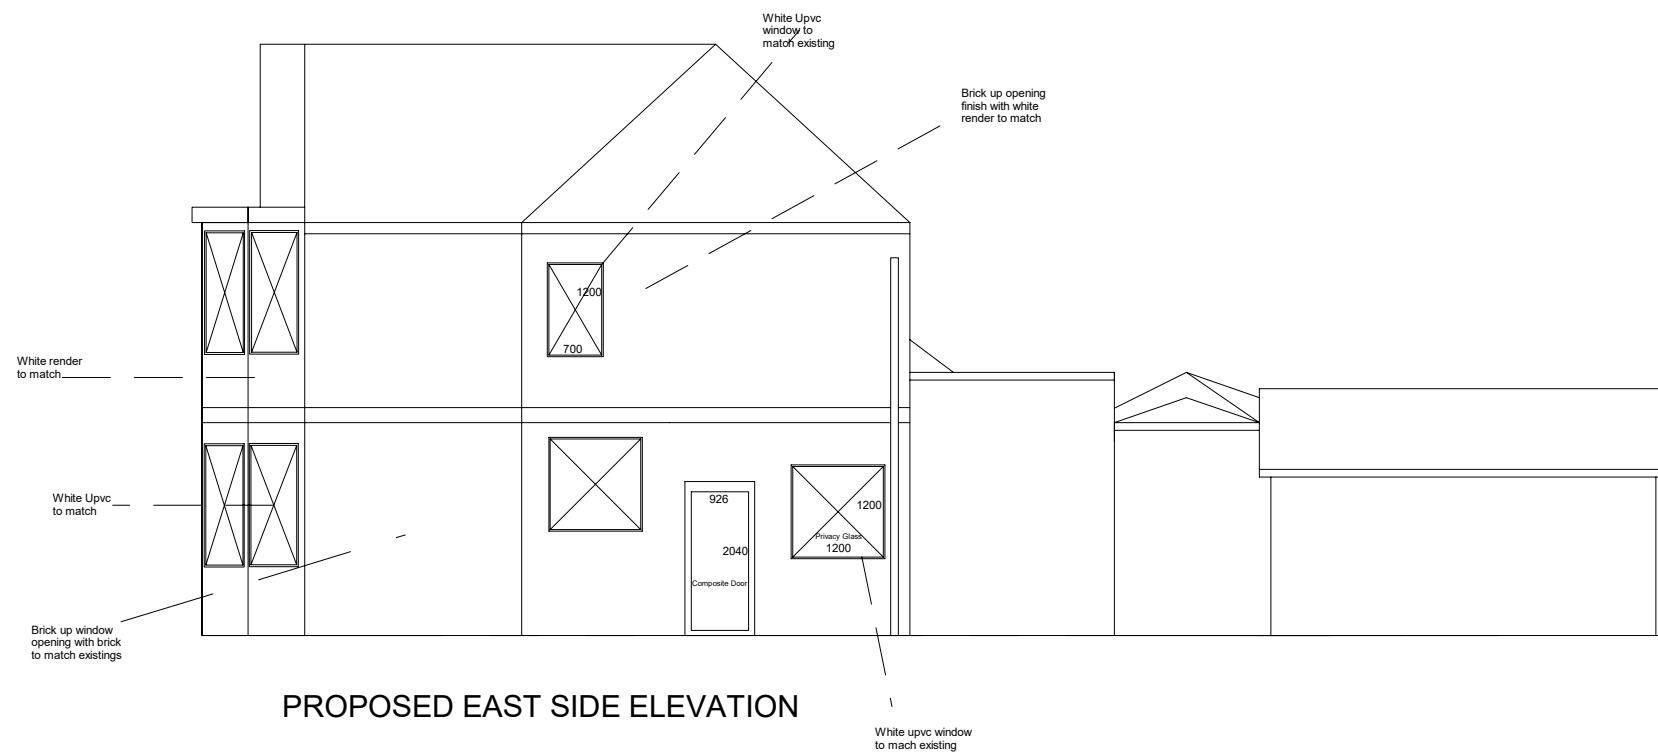

PROPOSED EAST SIDE ELEVATION

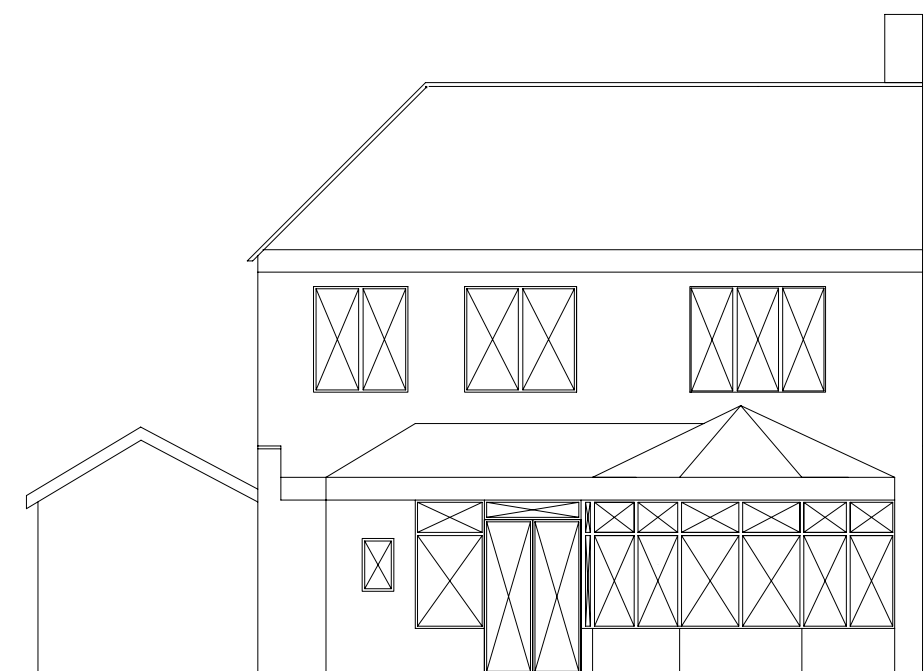

PROPOSED REAR ELEVATION