


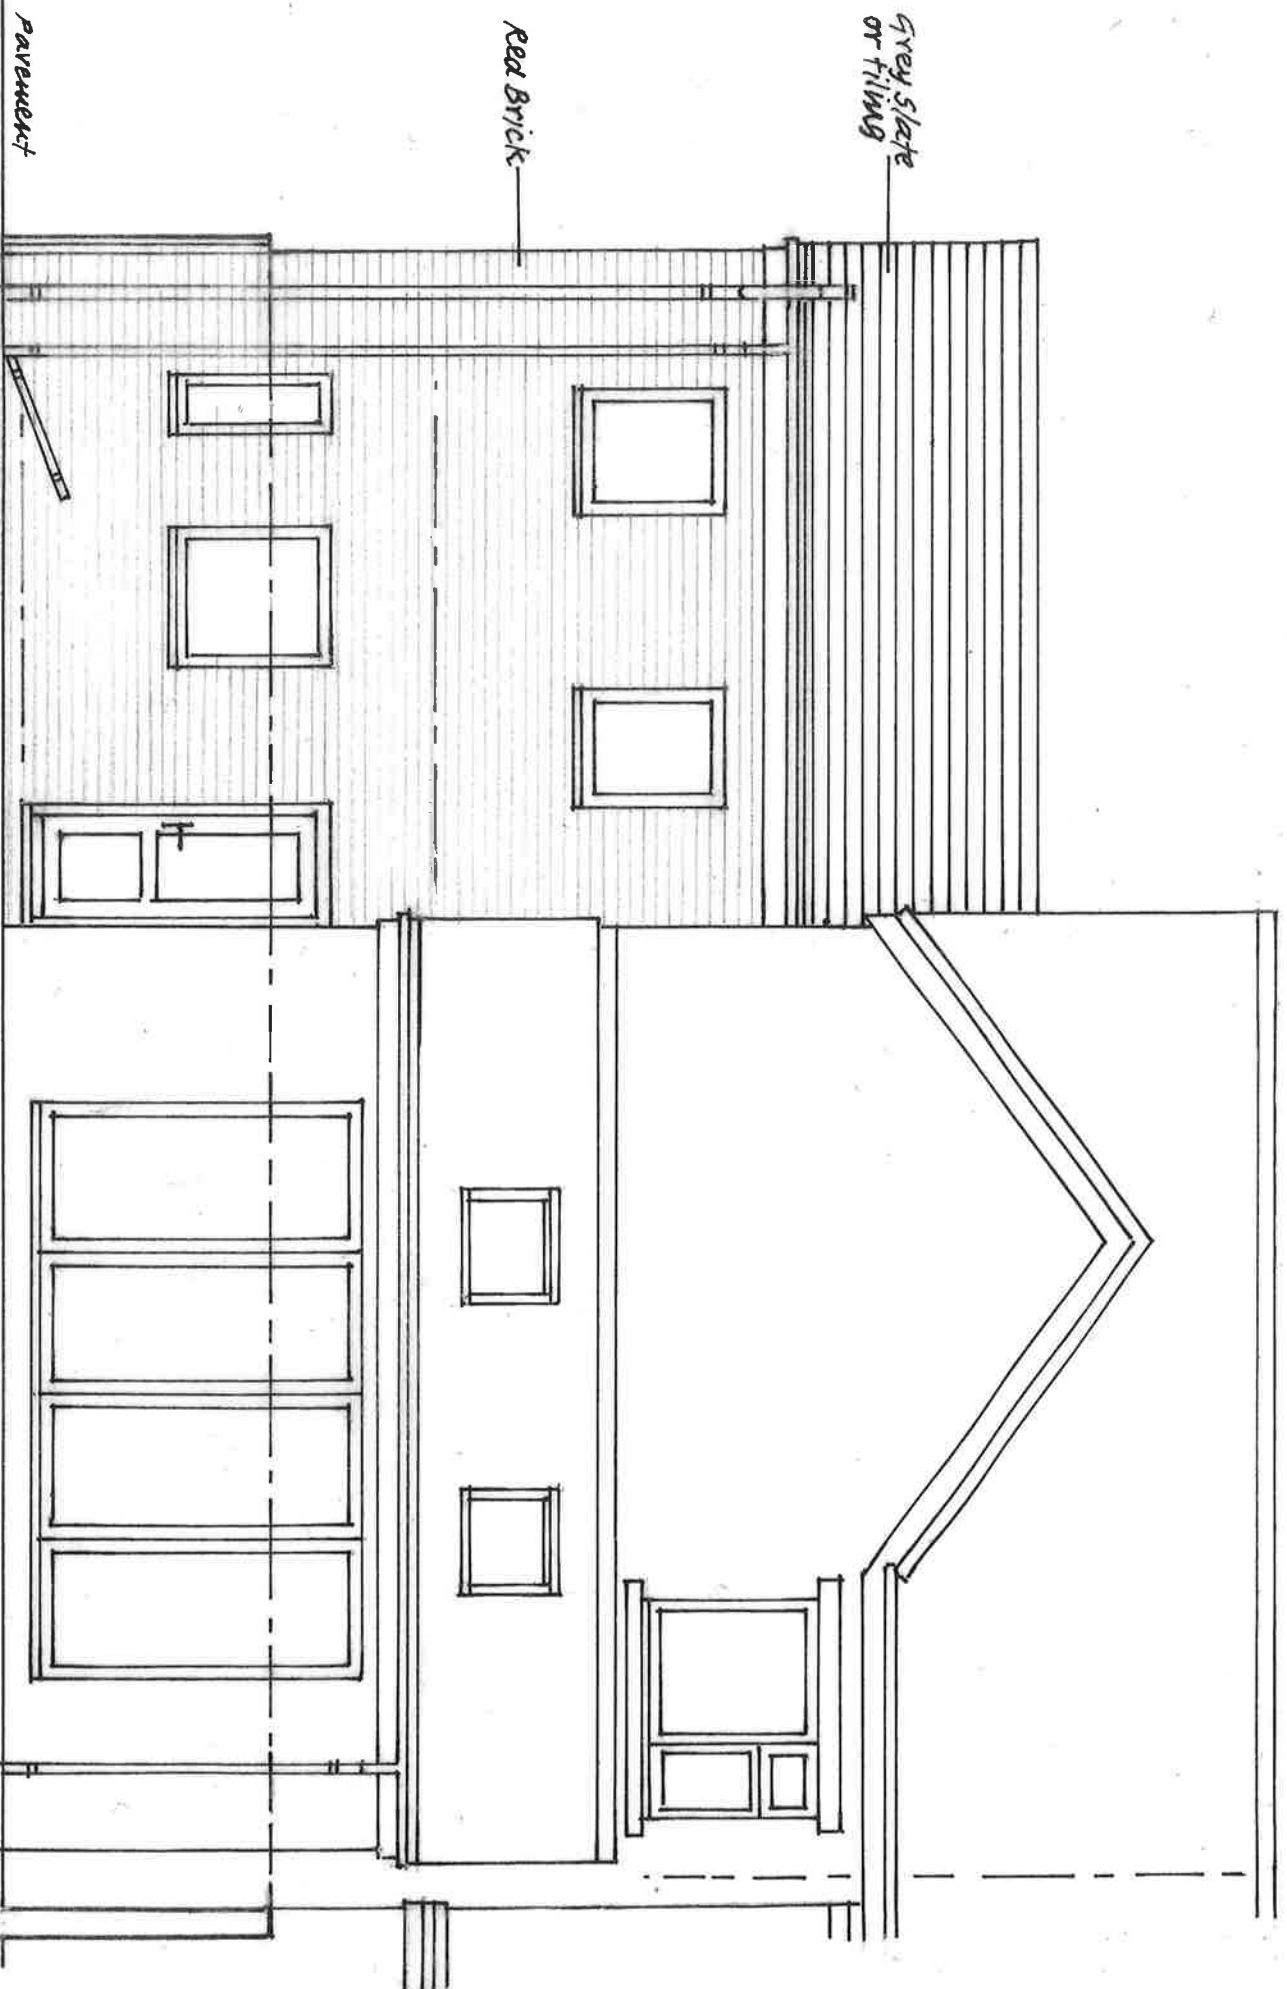

Proposed rear elevation 1:50

MATERIALS / COLOURS :

Walls

Red brickwork to match existing.

Roofing

Grey slate or grey tiling to match existing.

Windows / Doors

White upvc, double-glazed units.

SVP, r.w. pipes, guttering


Black upvc.

Dormer

White upvc windows, with stone detailing to the lintel, sill and mullion.

Grey slate or tile to the roof. Fascia in Black timber or upvc.

NOTE: All other fascias in Black finish.

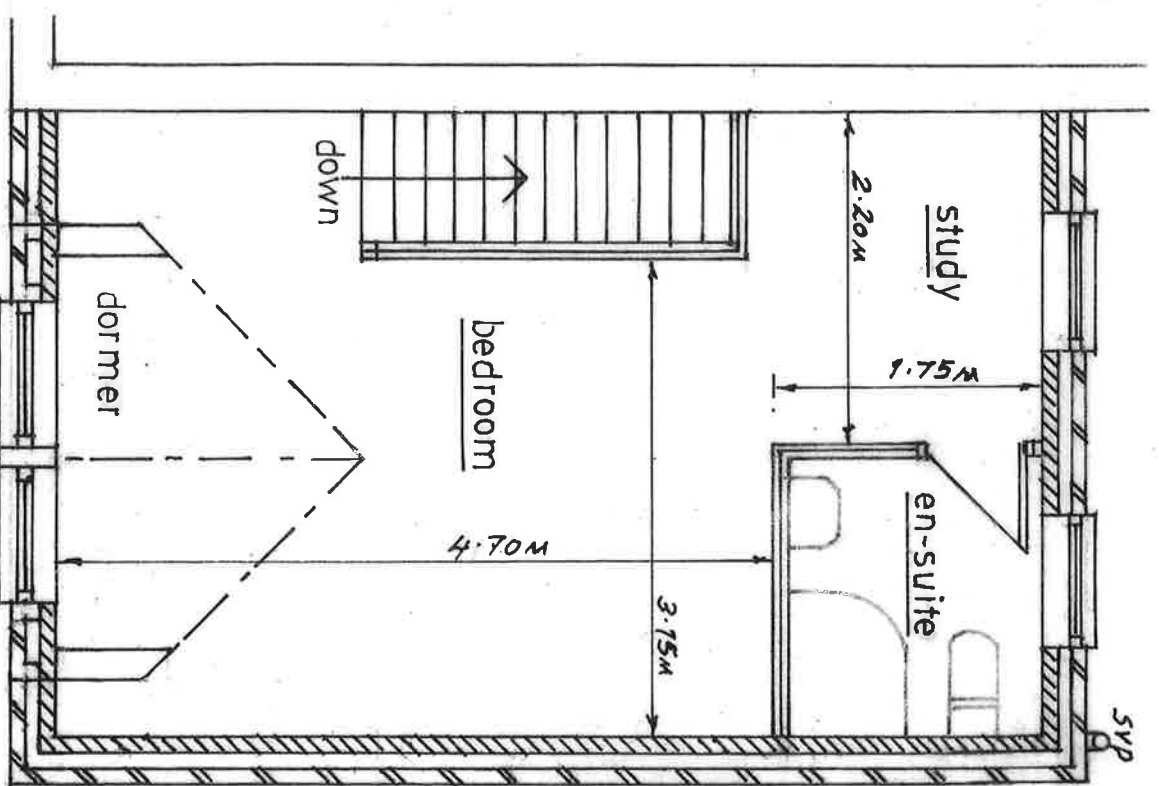

Proposed first floor 1:50