


11 MEADOWFIELD DRIVE,
CLEADON

1:200 SITE/ROOF PLAN

PROPOSED

(INFORMATION ONLY - NO CHANGE IN FOOTPRINT,
ONLY CHANGE TO ROOF PLAN).

N →

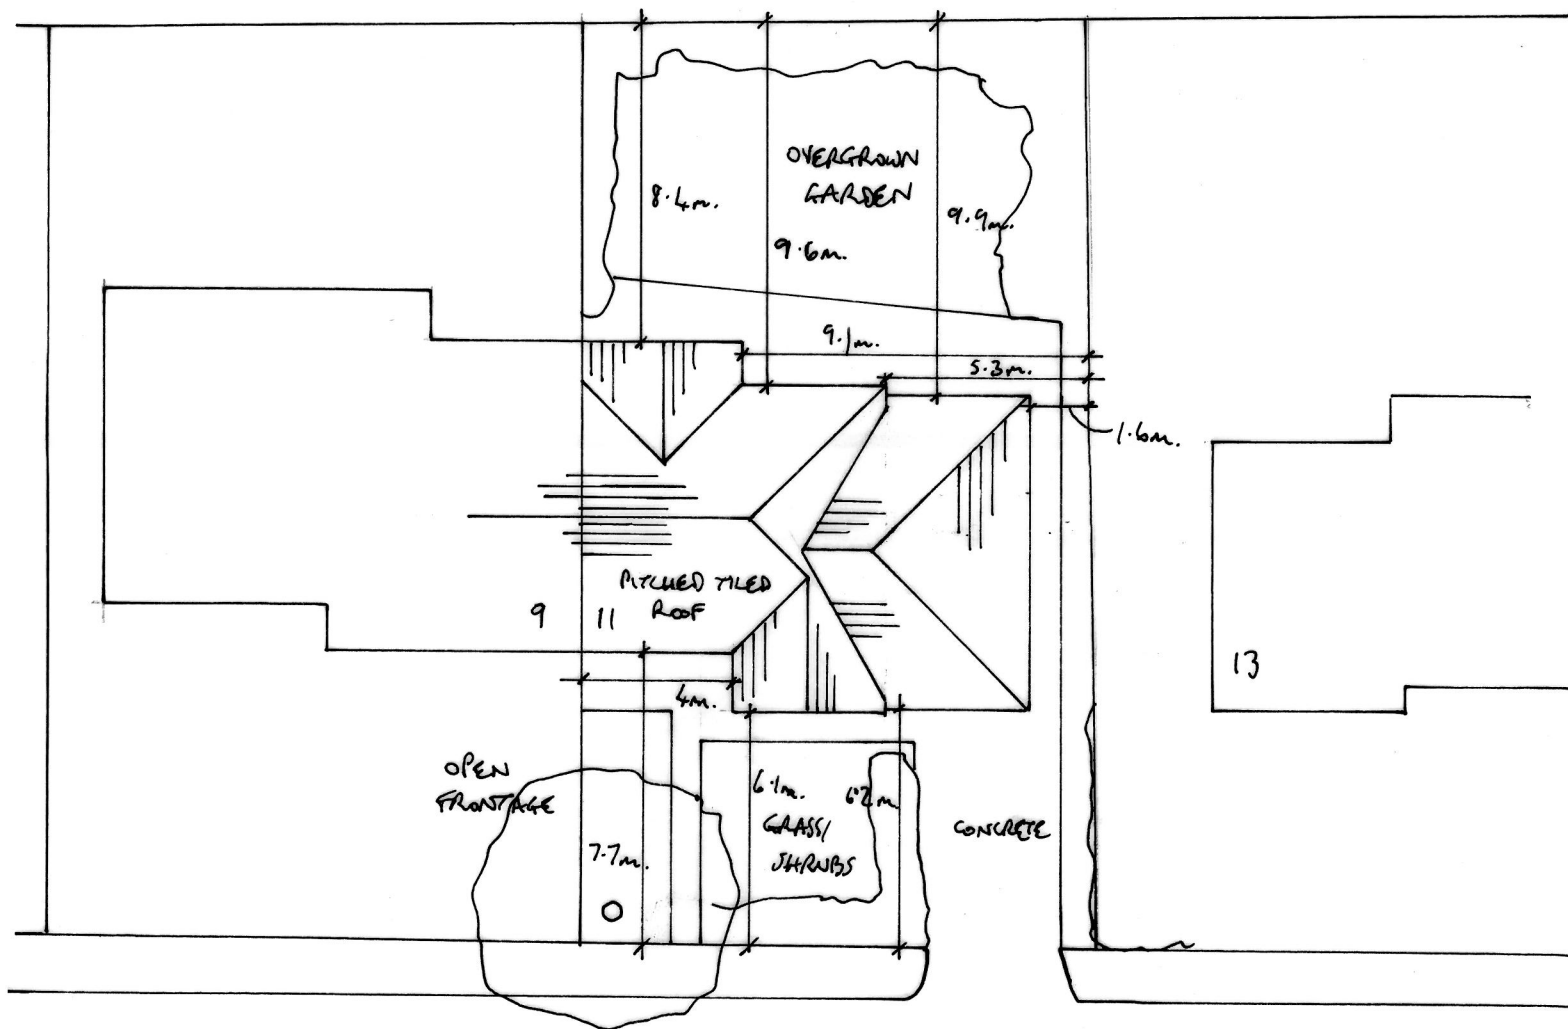

MEADOWFIELD DRIVE