
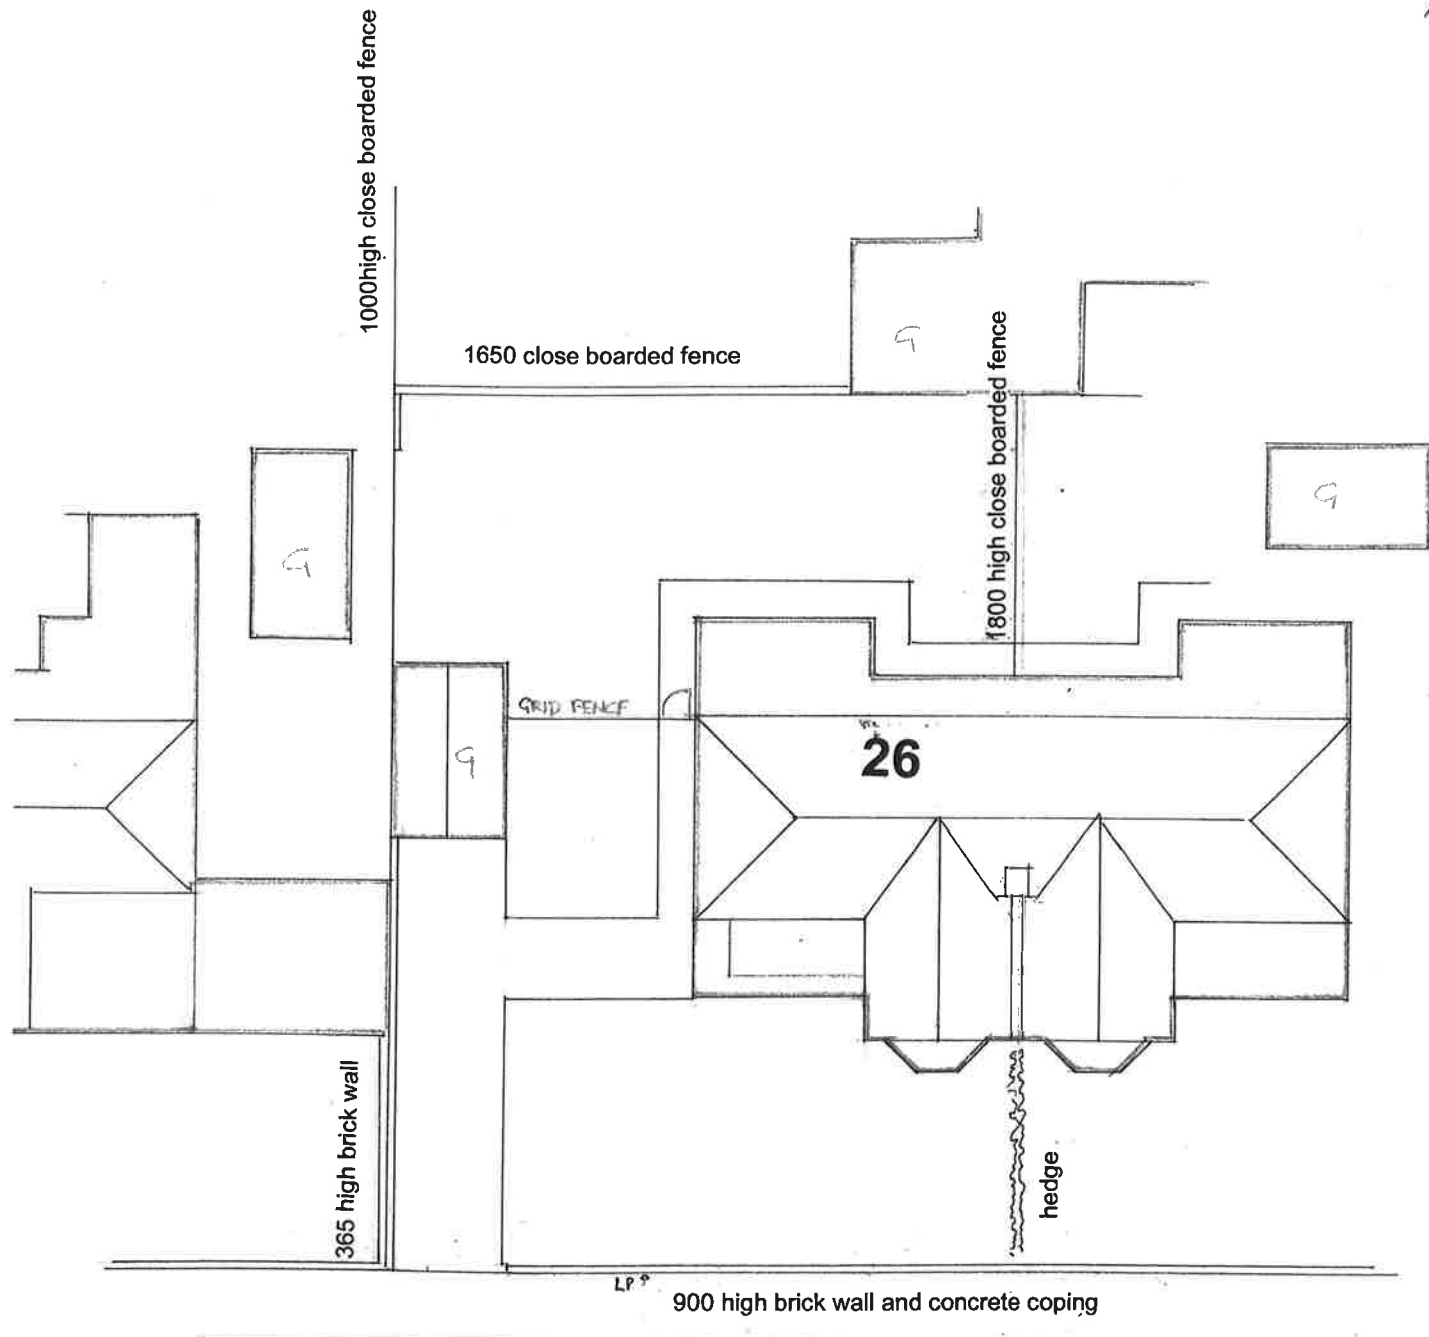



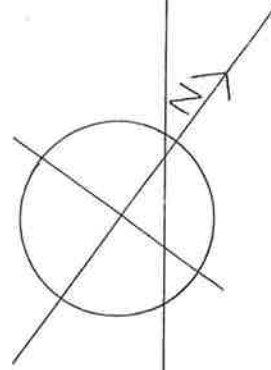


SITE AND ROOF PLANS AS EXISTING 1:200

Harton Grove

Harton Grove

PROPOSED ALTERATIONS AND EXTENSION AT
26 HARTON GROVE SOUTH SHIELDS NE34 6LT

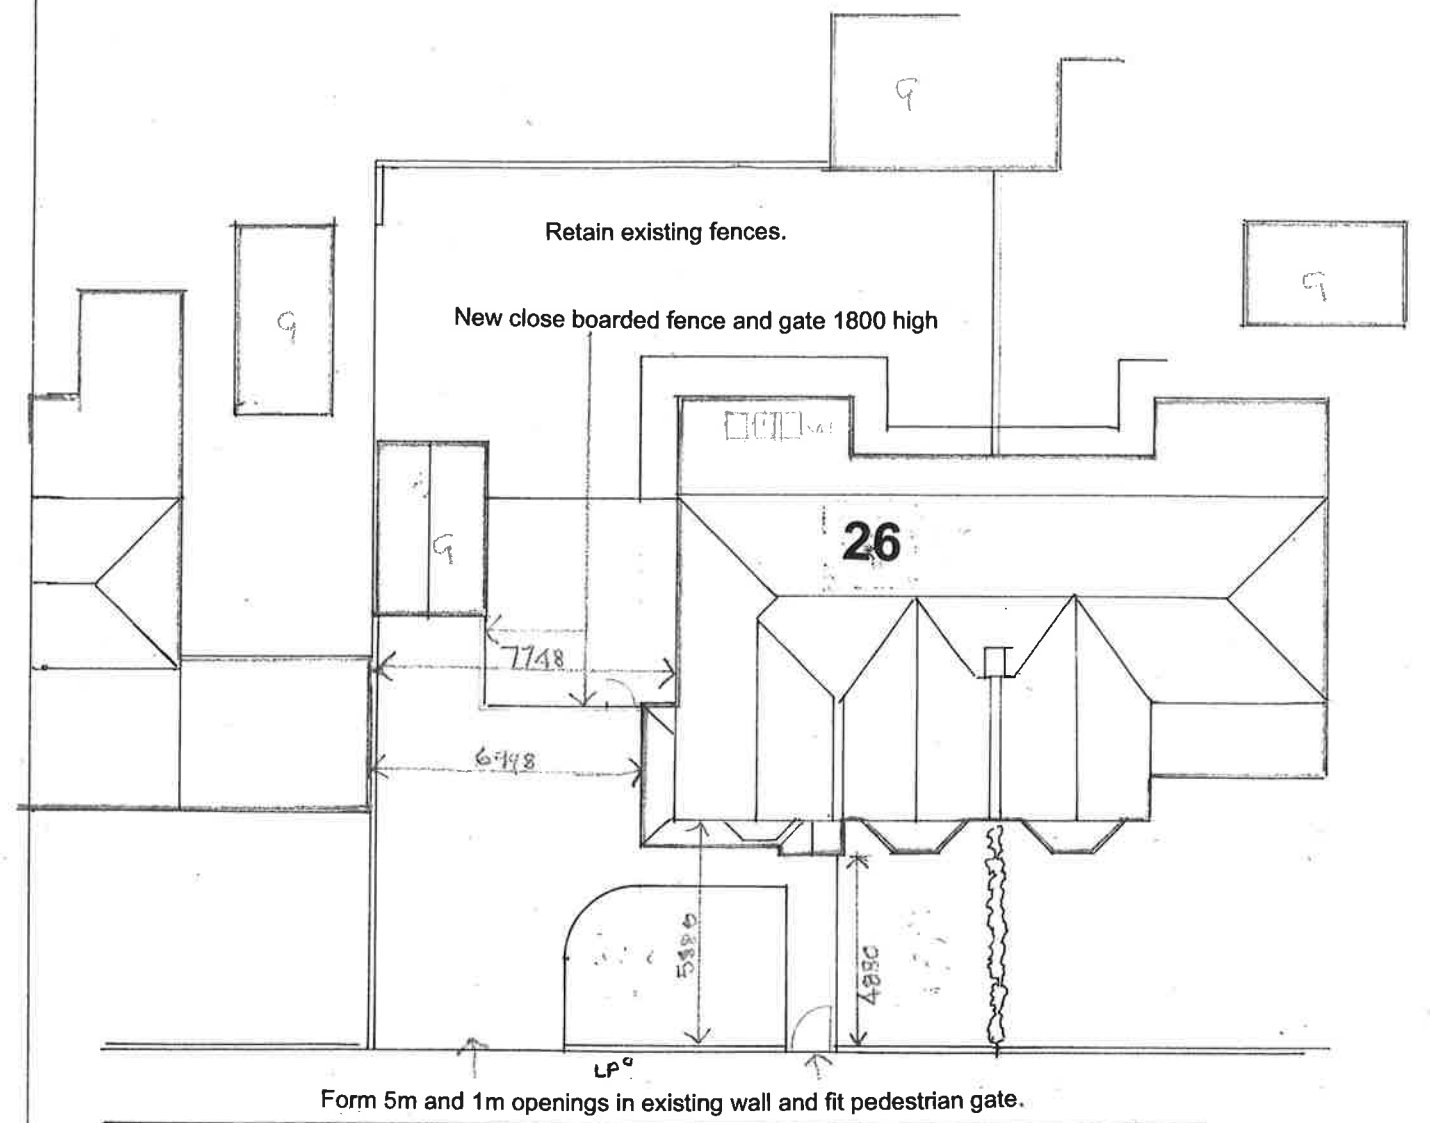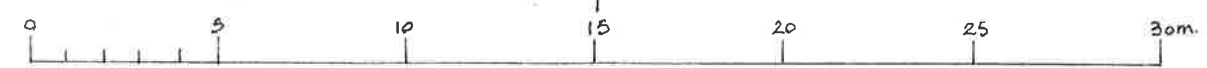

SITE AND ROOF PLANS AS PROPOSED 1:200

J Martin Architecture
12 Marsden Road South Shields Tyne and Wear NE34 6DF
01914547321 07917315056