


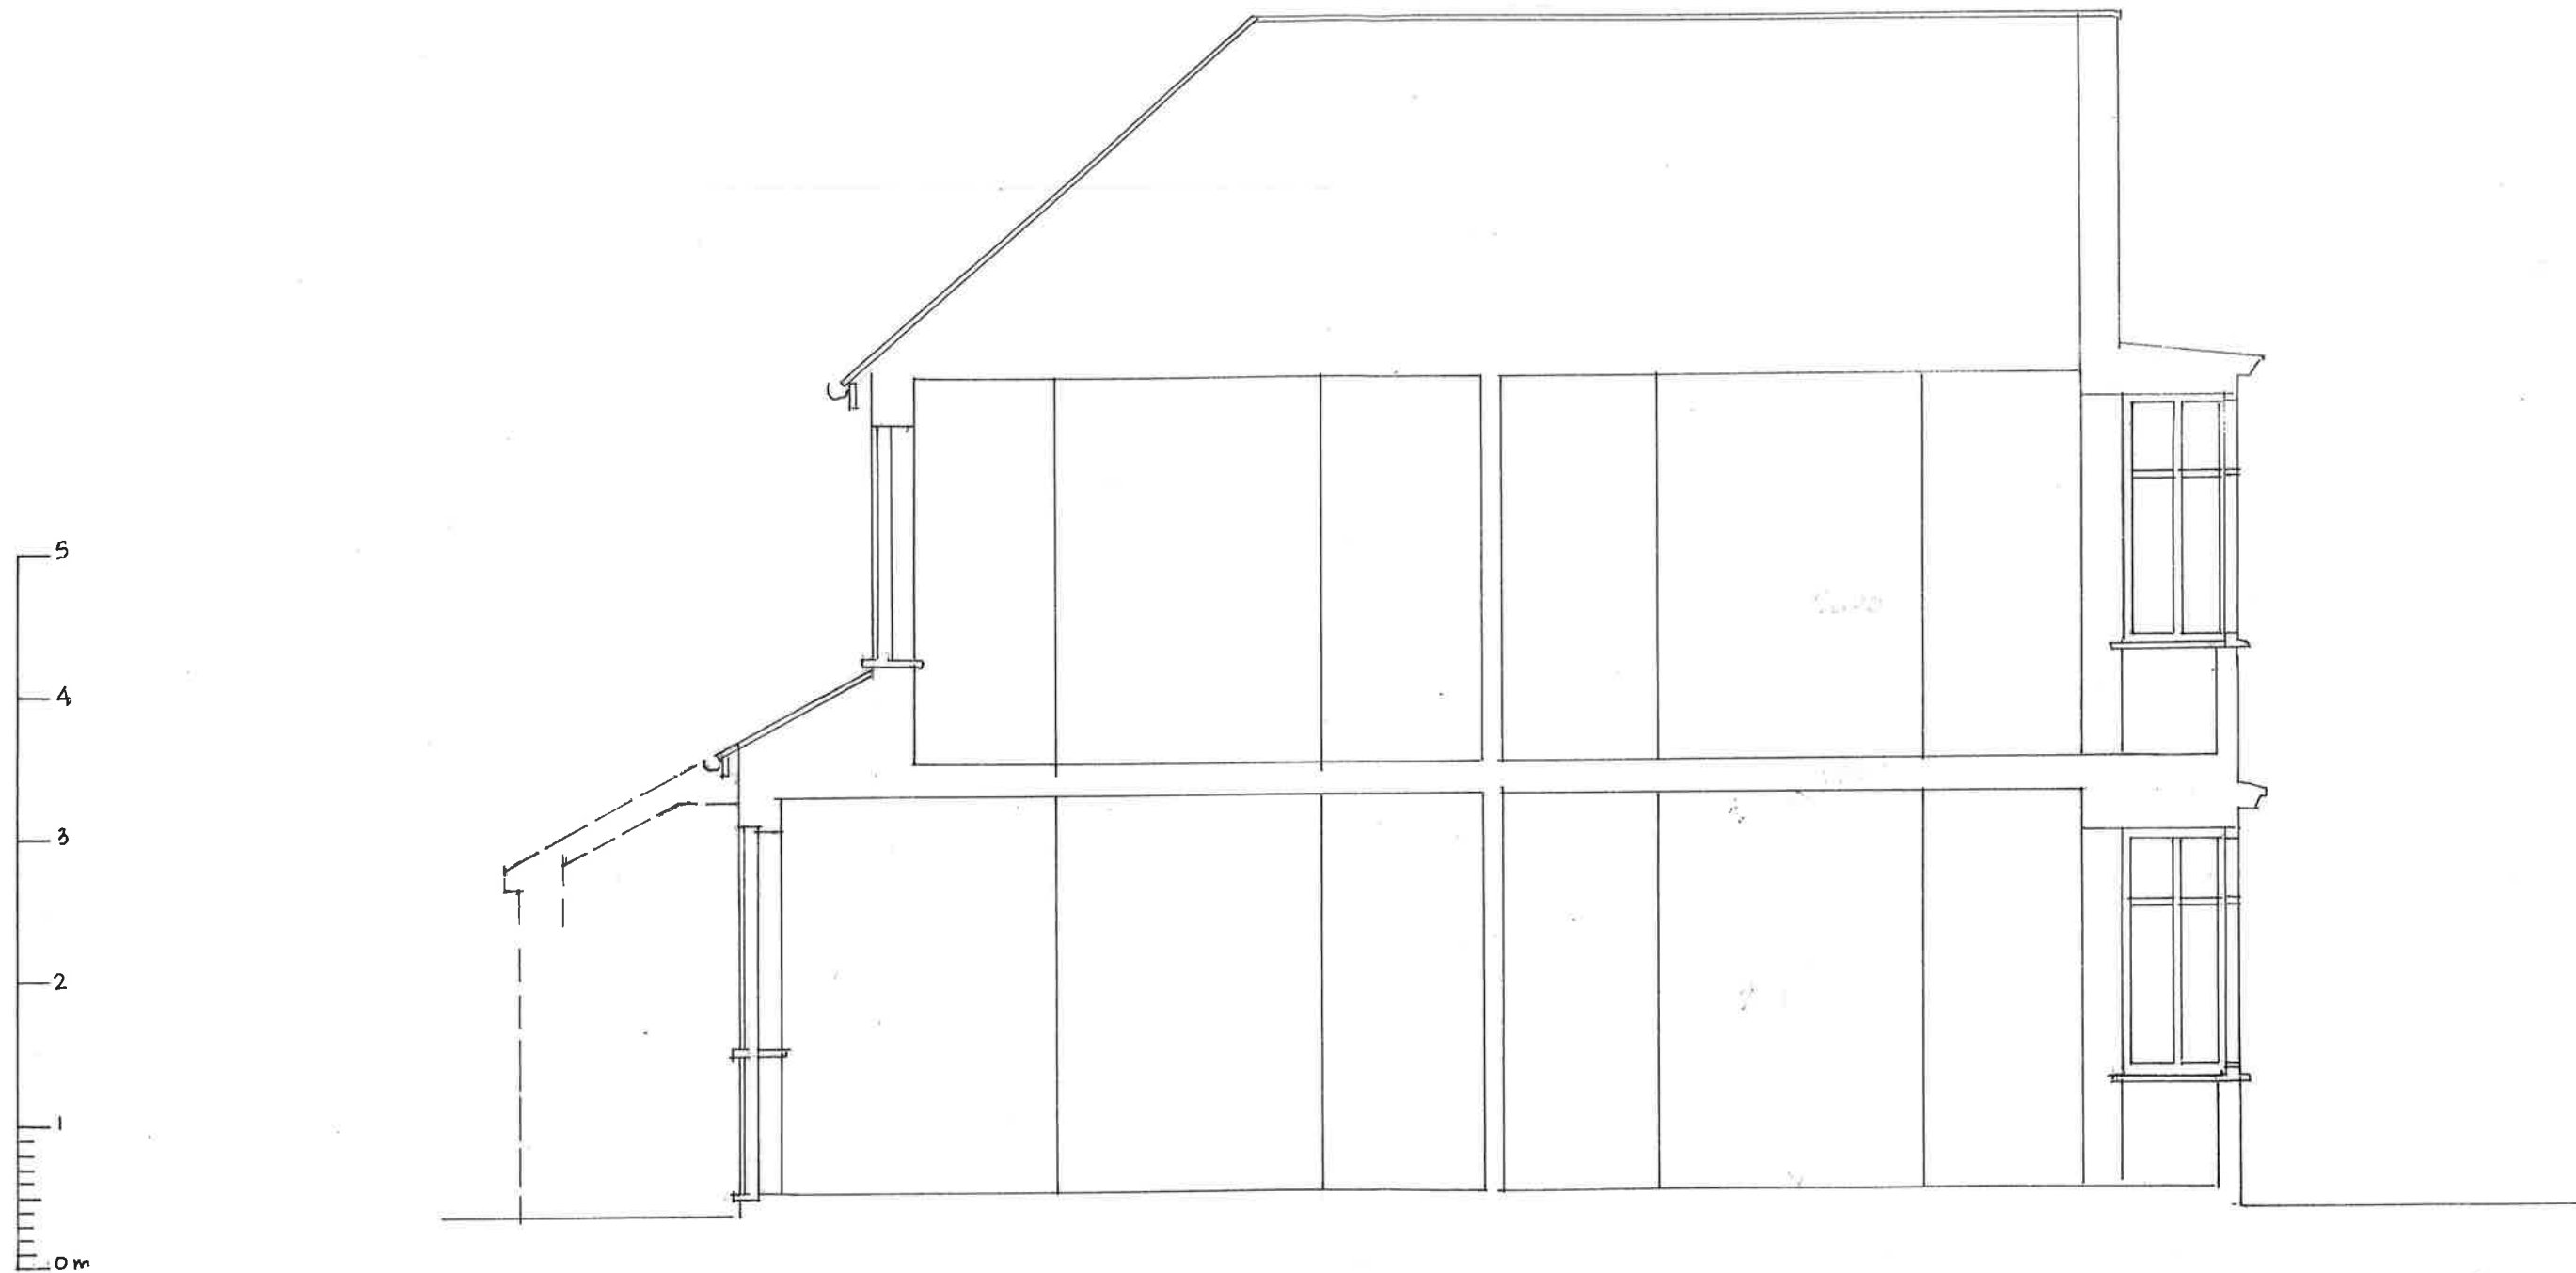

SECTION A-A

PROPOSED ALTERATIONS AND EXTENSION AT
26 HARTON GROVE SOUTH SHIELDS NE34 6LT

PLANS AS EXISTING

1:50

J Martin Architecture
12 Marsden Road South Shields Tyne and Wear NE34 6DF
01914547321 07917315056