
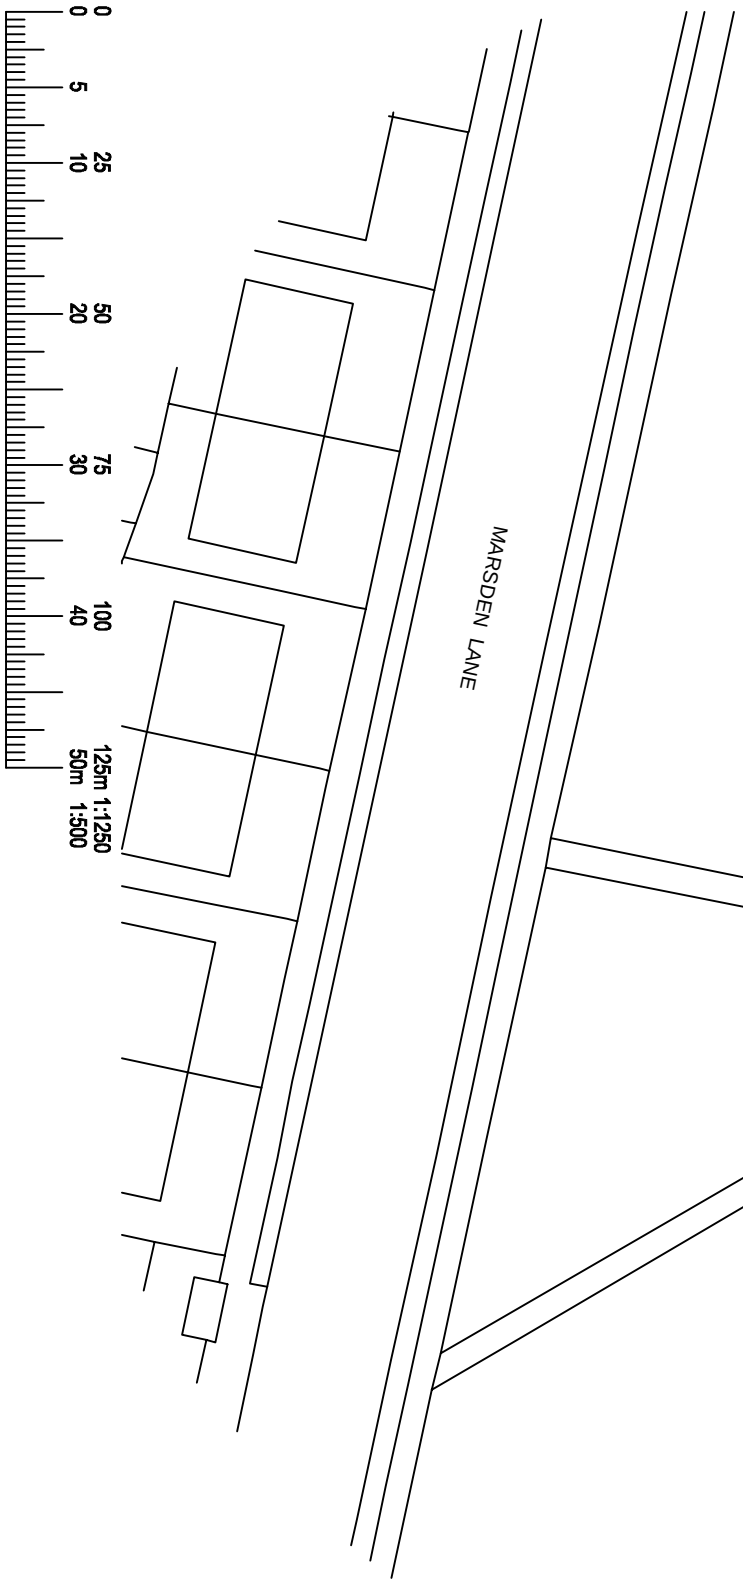
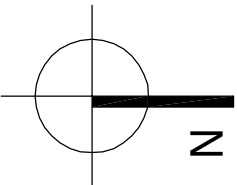


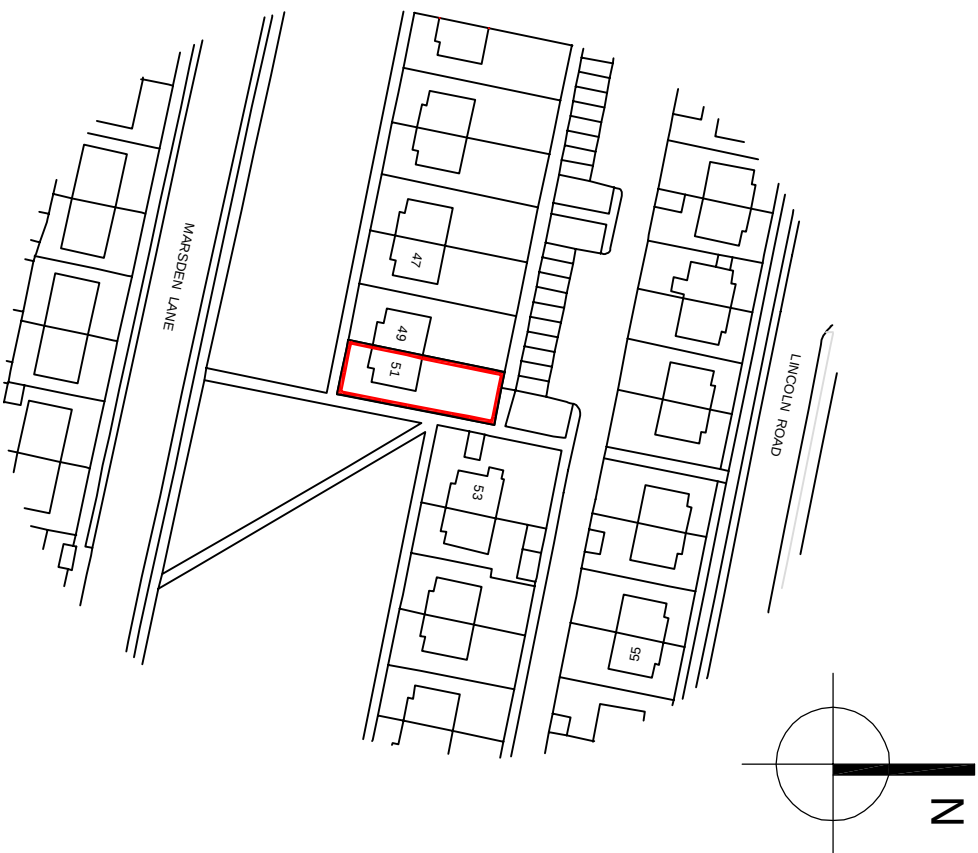

BLOCK PLAN
scale 1:500

LOCATION PLAN
scale 1:1250

drawnplans.co.uk

Project:
Single Storey Side Extension.

For:
David Alderson
51 Marsden Lane
South Shields
NE34 7HT

Scale:	Dwg. no:	Rev.:
As shown	Sheet 6	B
Drawn by:	Date Drawn:	
L.R.	07-July-2026	

For Drawings Tel: 0800 7836790

E-mail : - drawnplansco@aol.com