


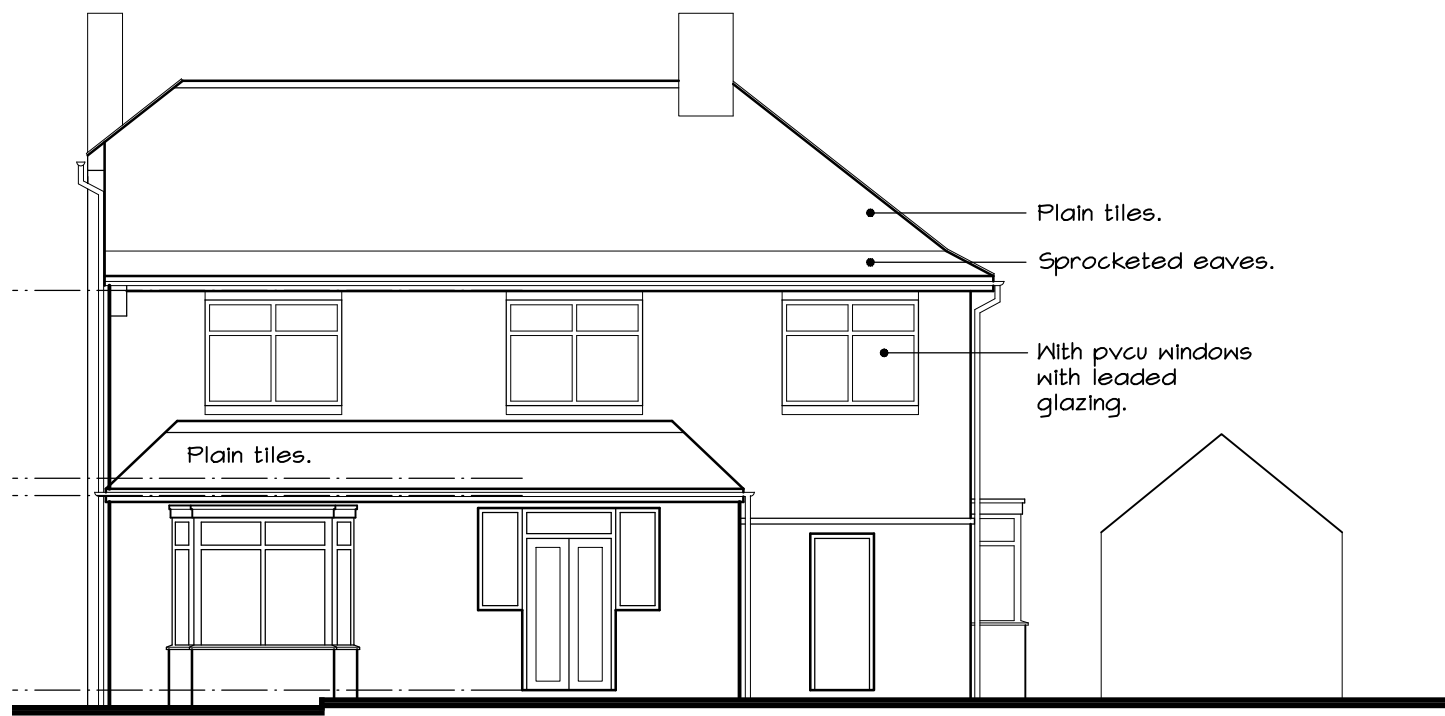


SOUTH ELEVATION.



EAST ELEVATION.




NORTH ELEVATION.

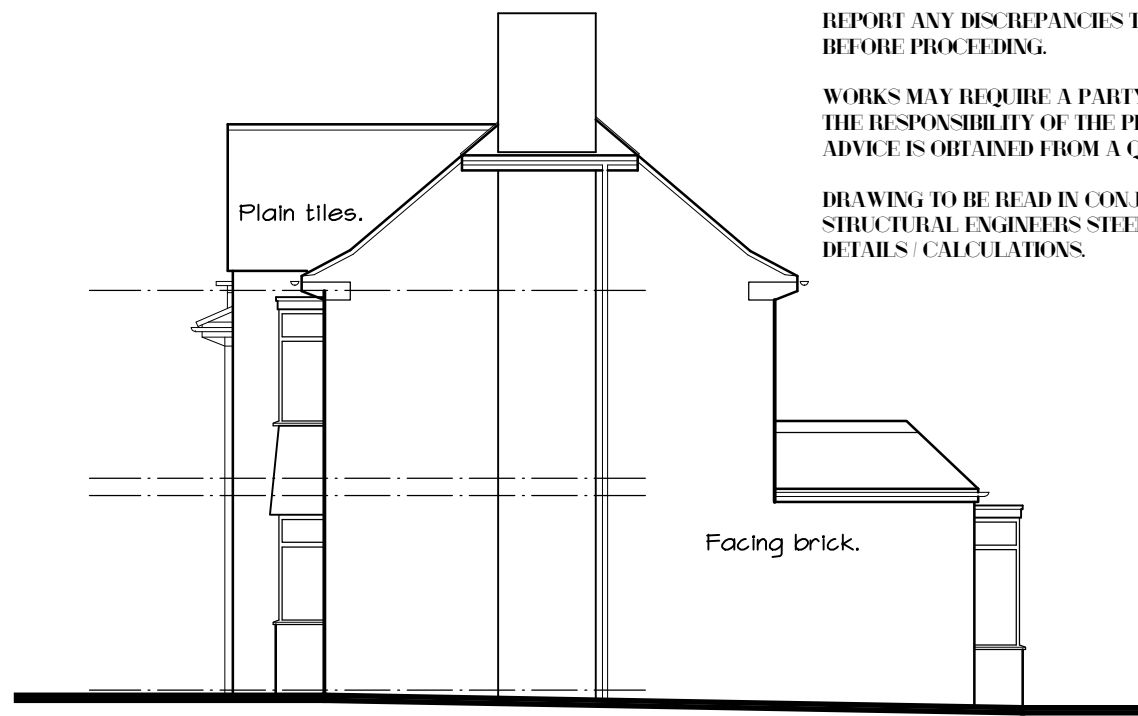


WEST ELEVATION.


COPYRIGHT OF ARTISAN ARCHITECTURE.
DO NOT SCALE FROM THIS DRAWING.
USE ANNOTATED DIMENSIONS IN ALL CASES.
ALL DIMENSIONS TO BE CHECKED ON SITE.
REPORT ANY DISCREPANCIES TO ARCHITECT IN WRITING BEFORE PROCEEDING.
WORKS MAY REQUIRE A PARTY WALL AGREEMENT. IT IS THE RESPONSIBILITY OF THE PROPERTY OWNER TO ENSURE ADVICE IS OBTAINED FROM A QUALIFIED ADVISOR.
DRAWING TO BE READ IN CONJUNCTION WITH STRUCTURAL ENGINEER'S STEELWORK AND FOUNDATION DETAILS, CALCULATIONS.

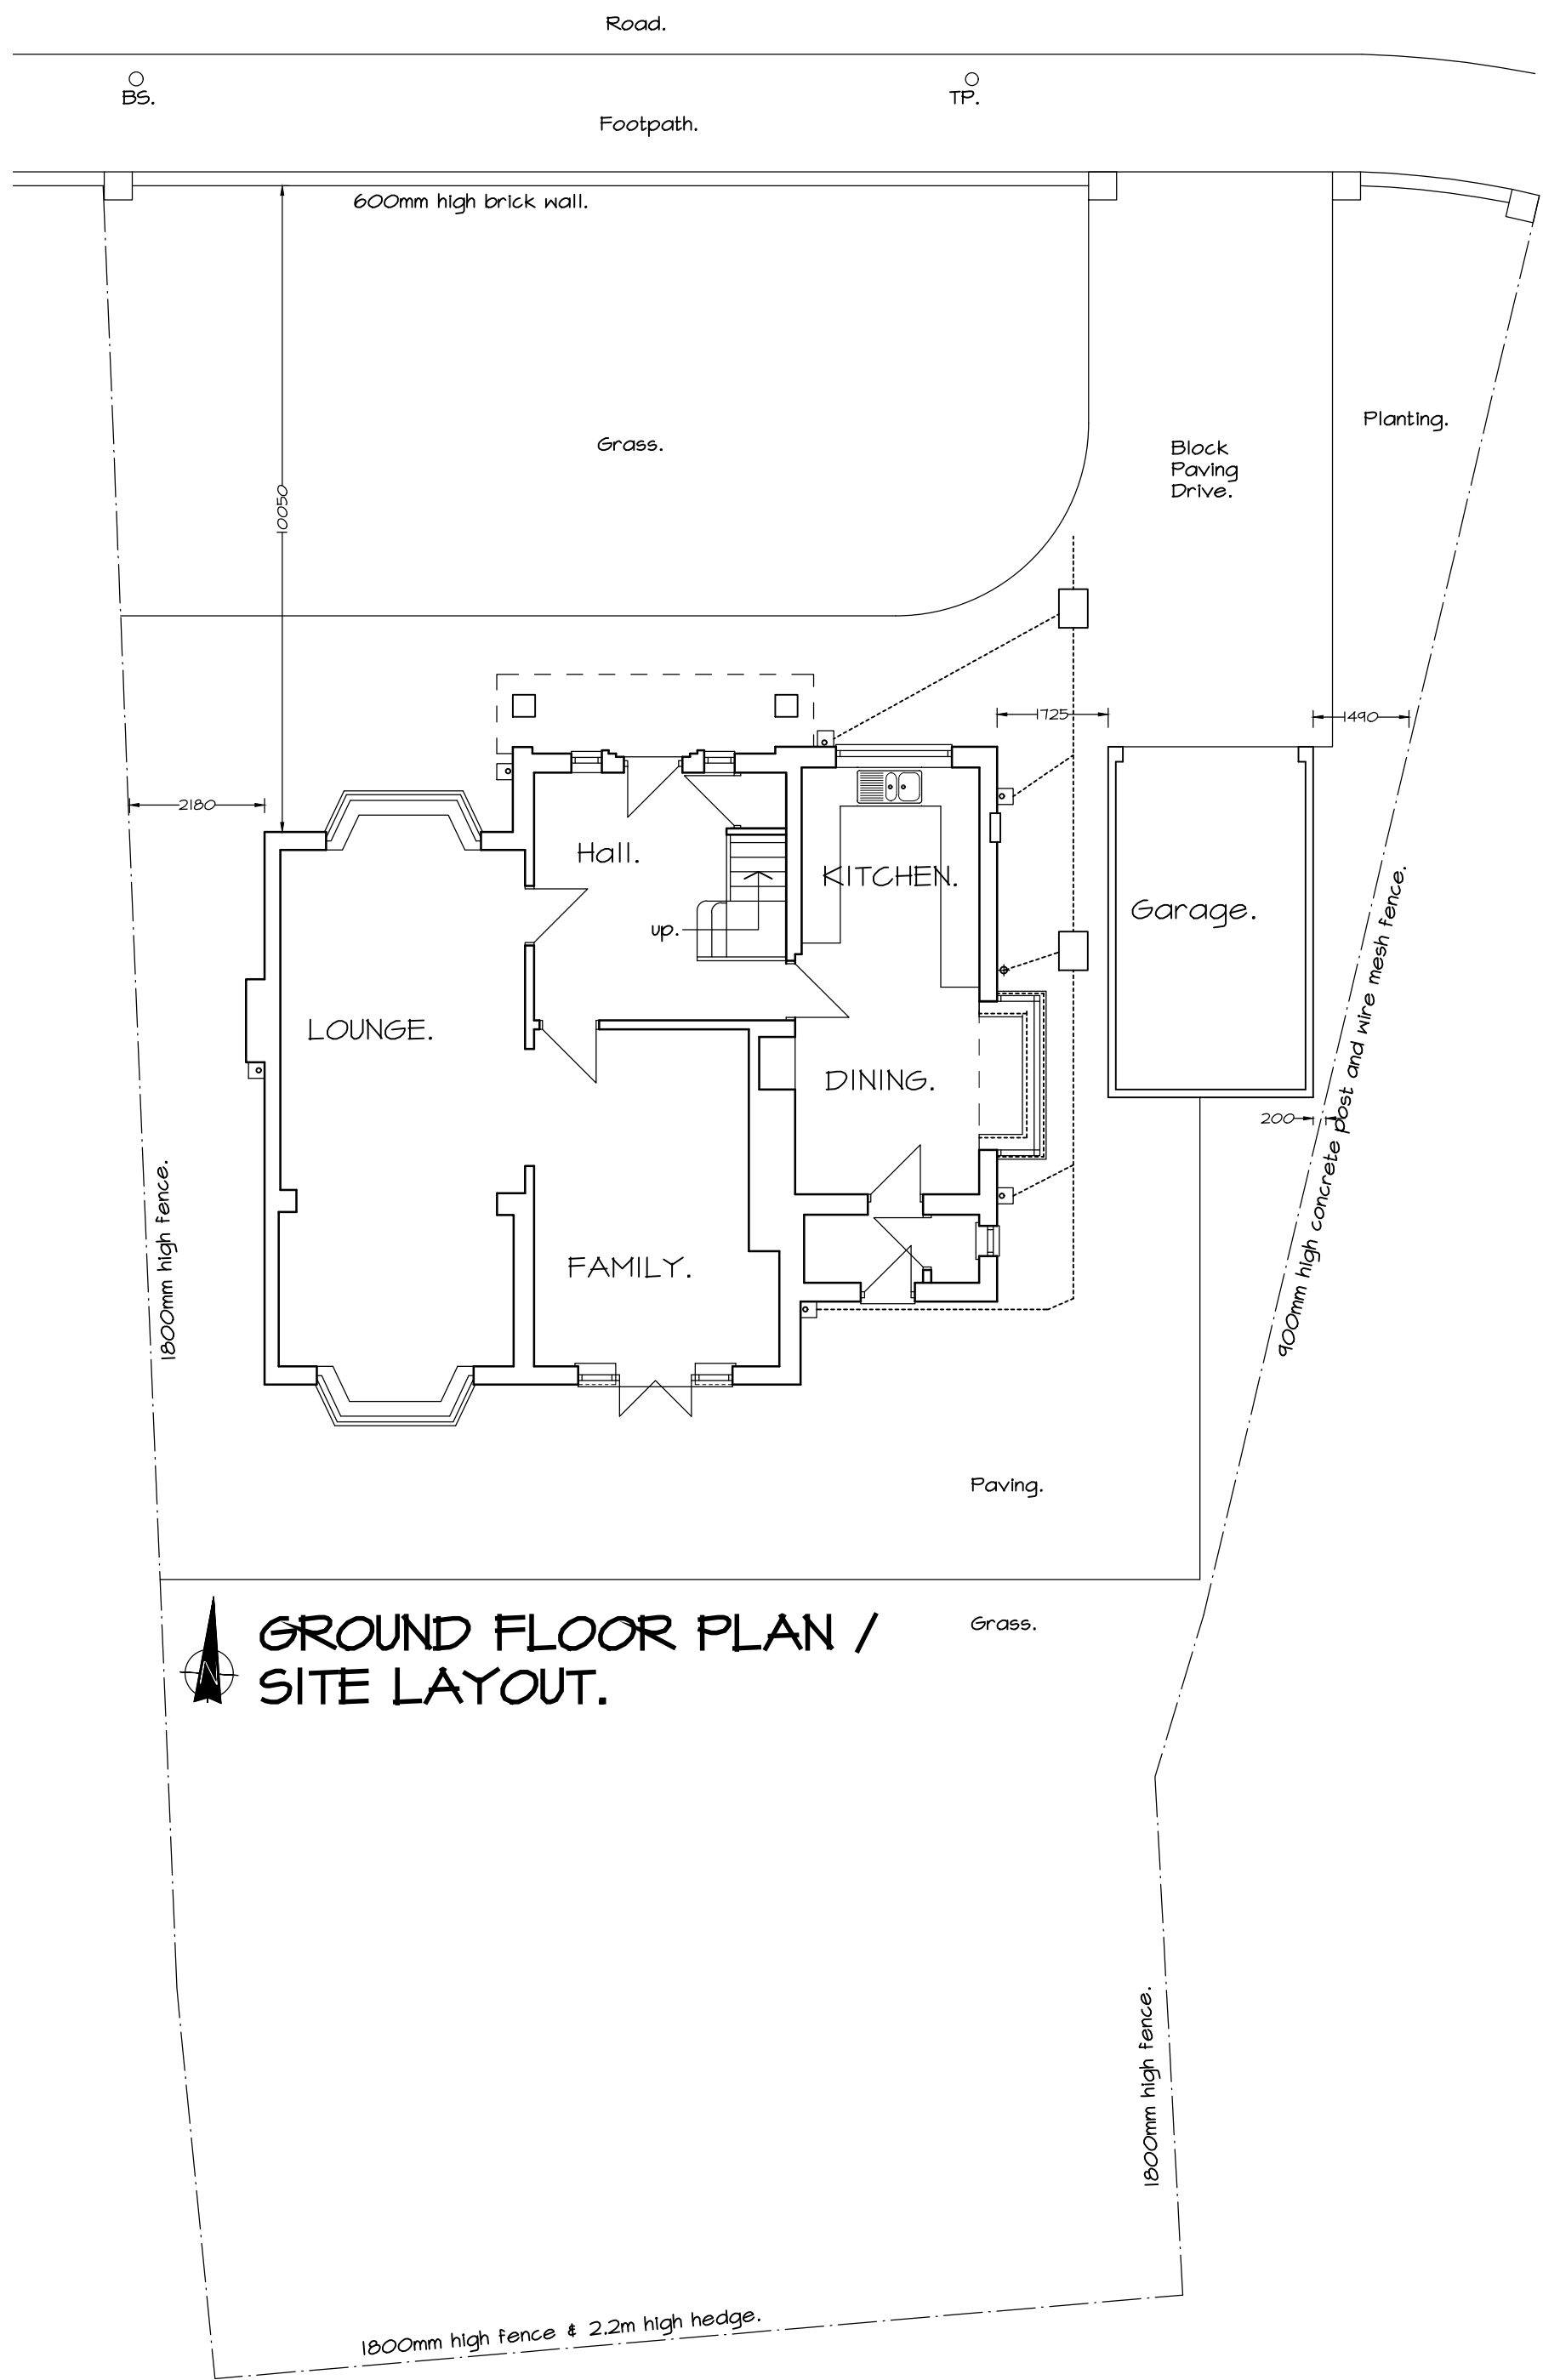

GROUND FLOOR PLAN /
SITE LAYOUT.

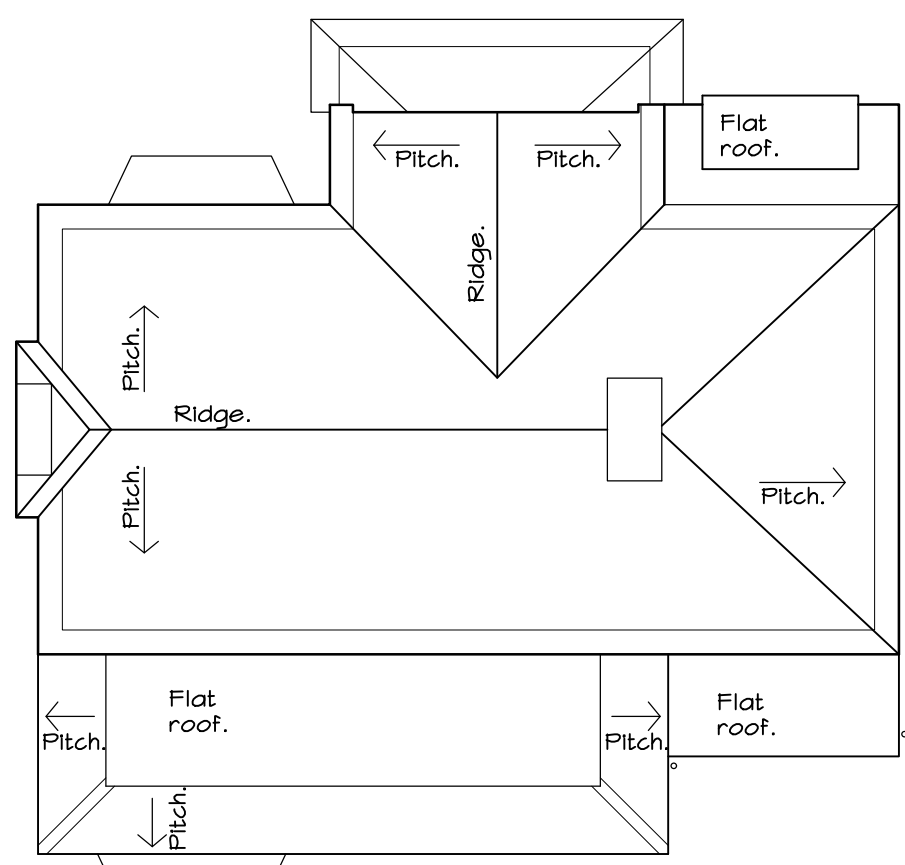

ROOF PLAN.

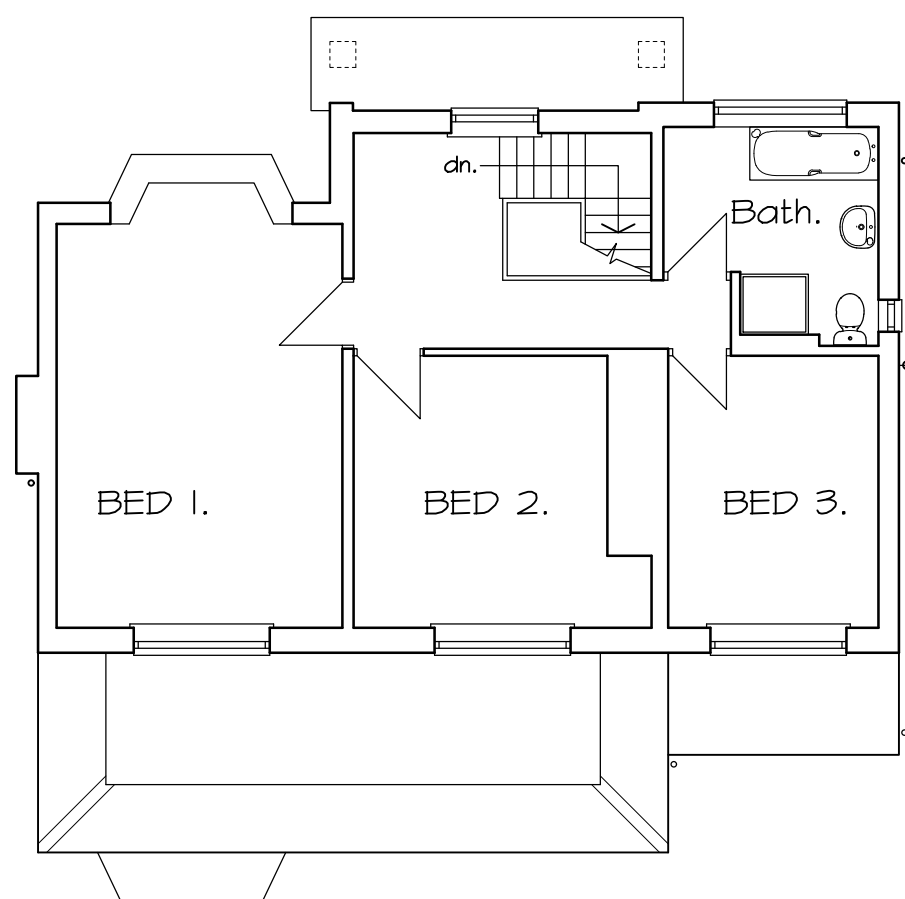

FIRST FLOOR PLAN.