
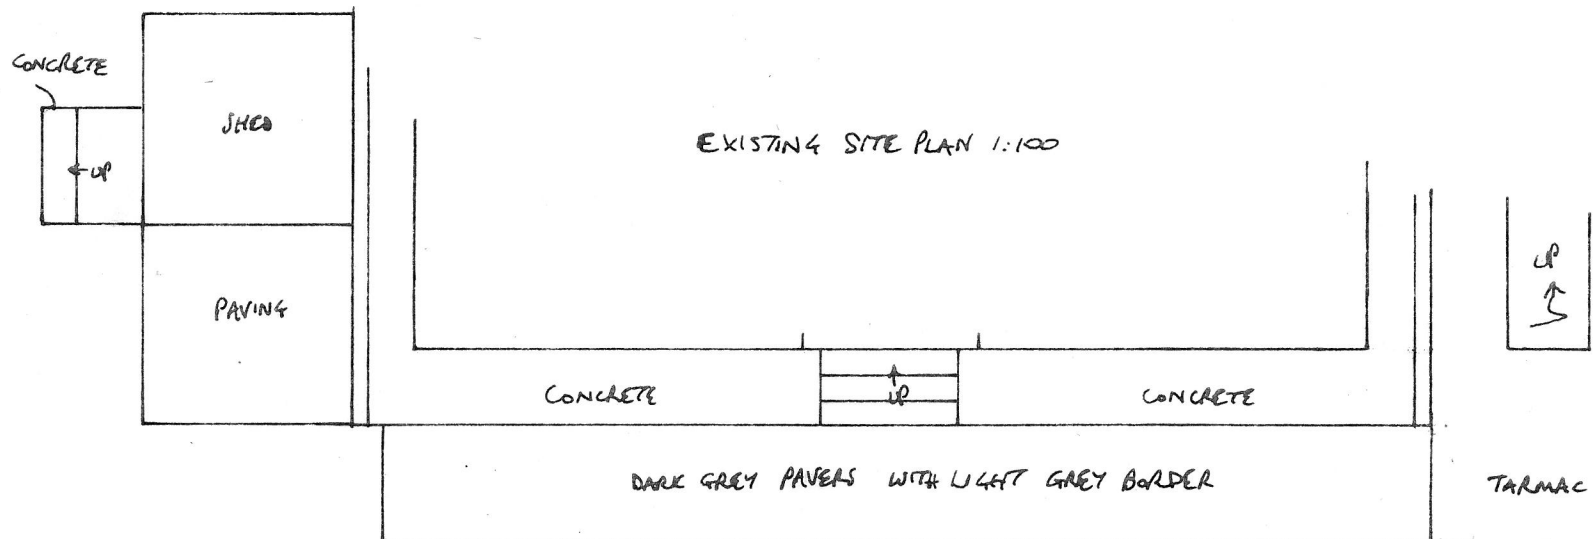


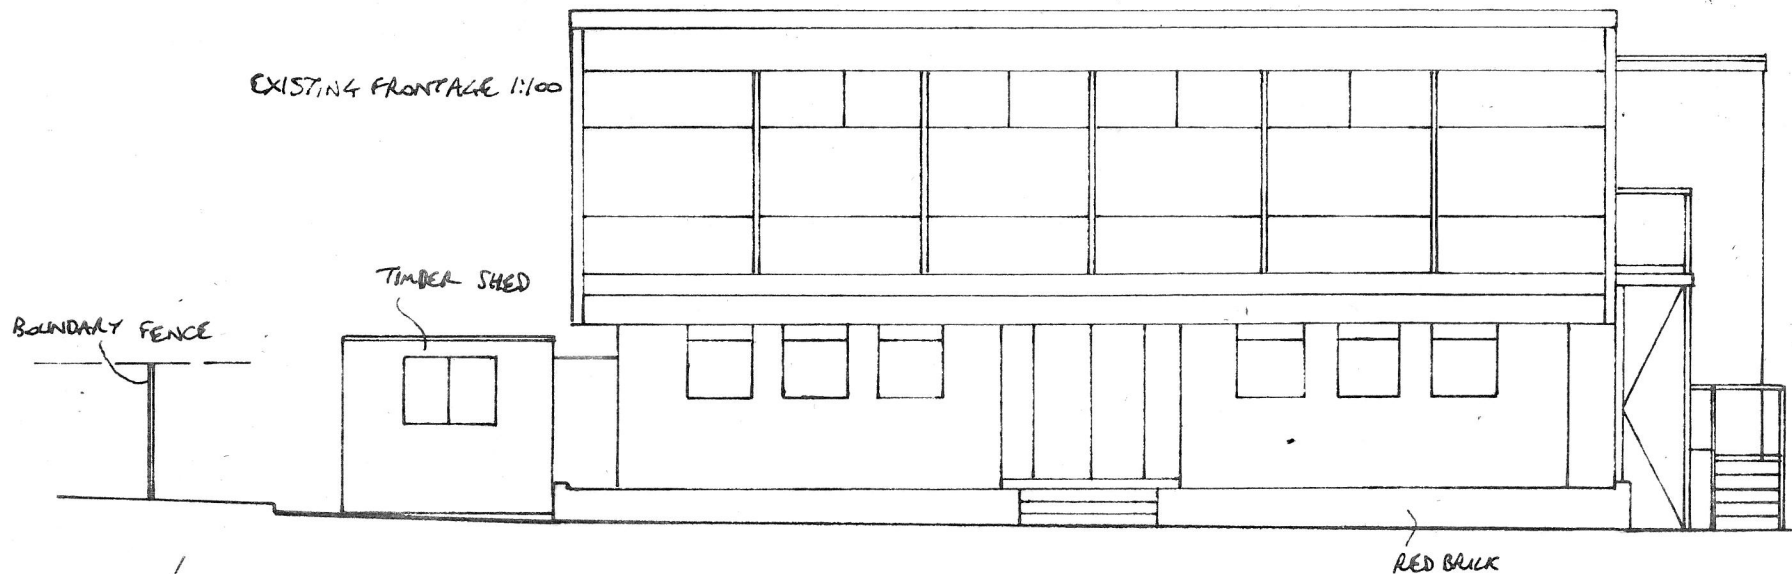

PROPOSED PATIO AREA AT WHITBURN CRICKET CLUB
DRG NO 0794/7139/779