
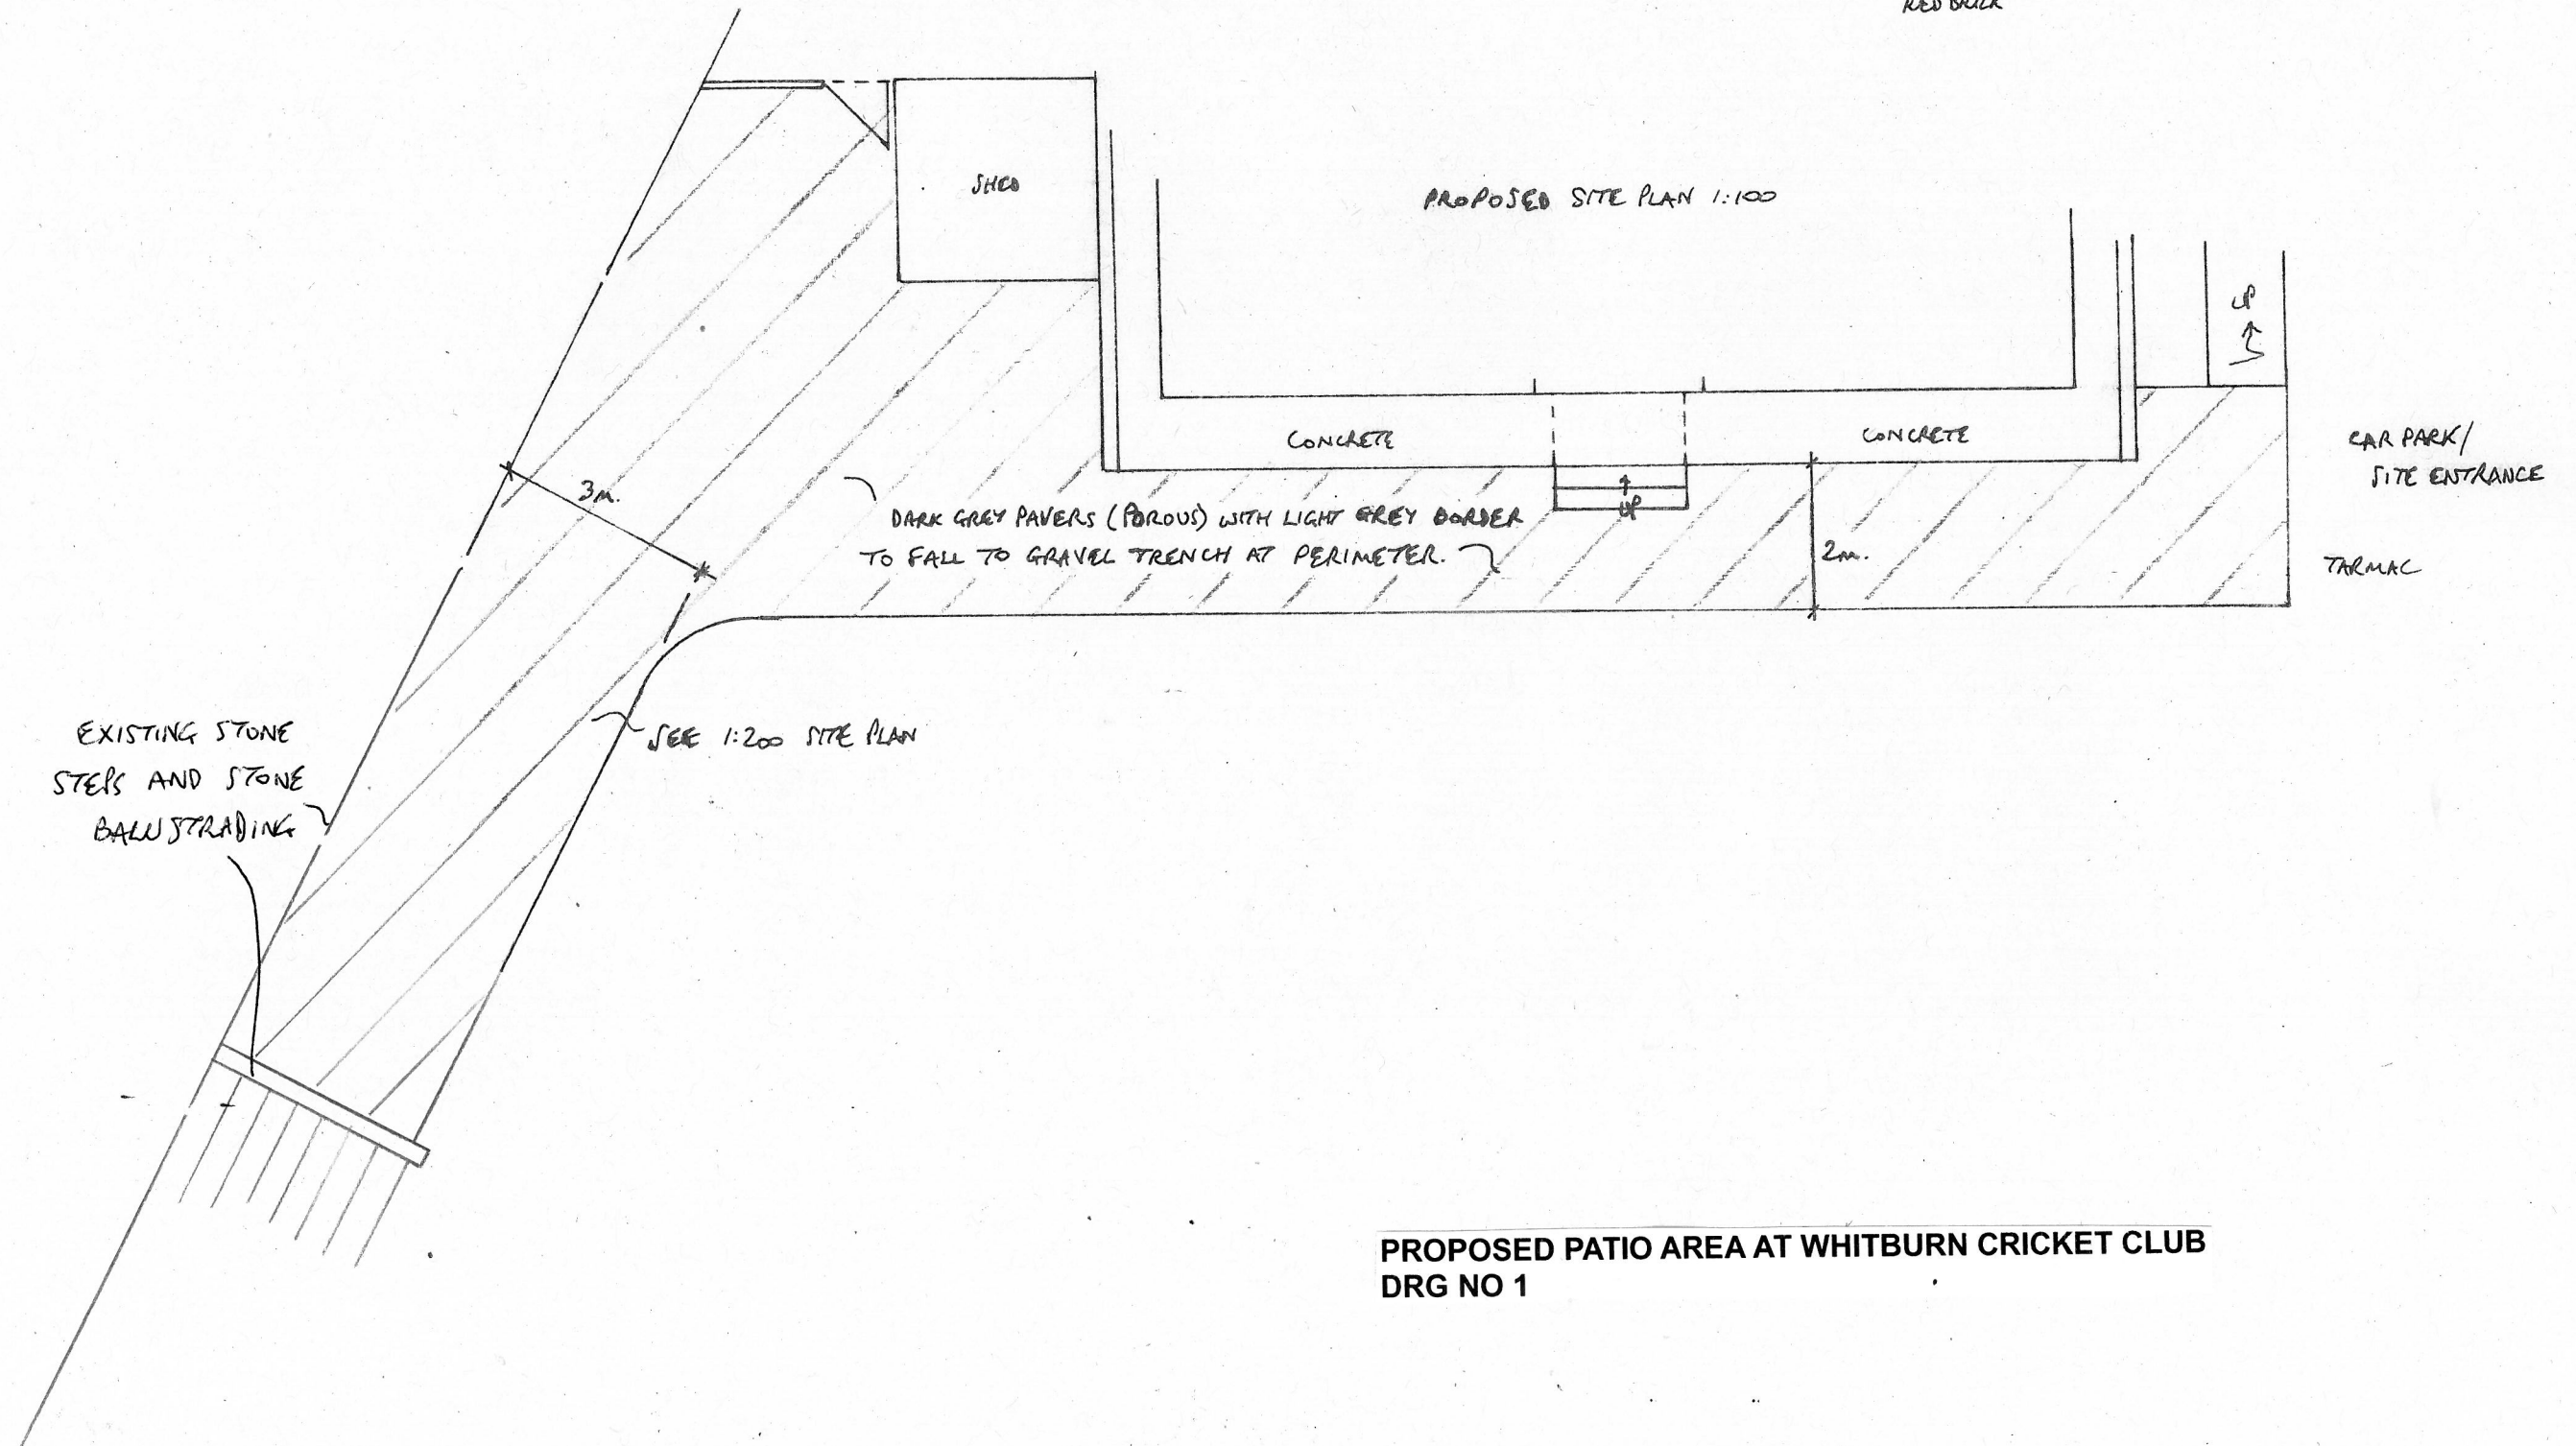


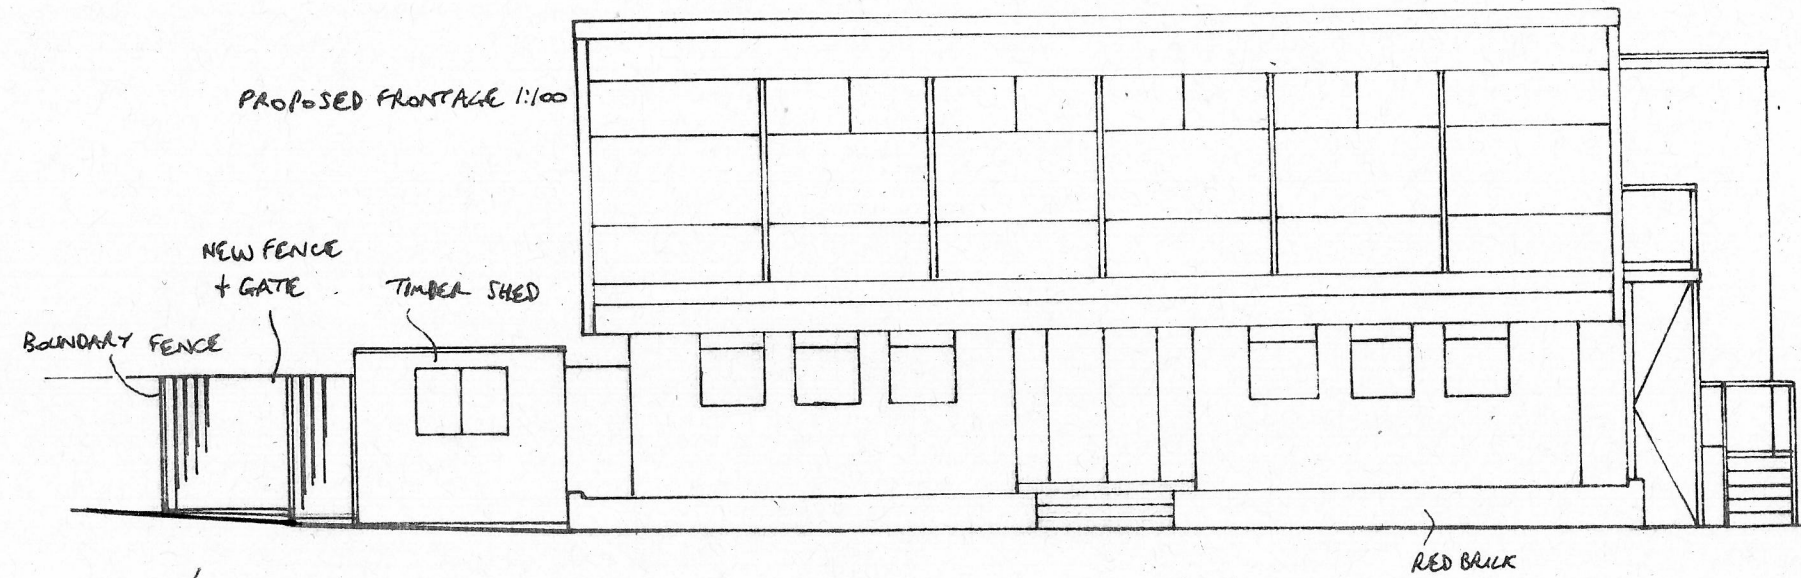

PROPOSED PATIO AREA AT WHITBURN CRICKET CLUB
DRG NO 1