


138 NORTH MAIN COURT, S. J. HIELDS

1:200 SITE/ROOF PLAN -

EXISTING

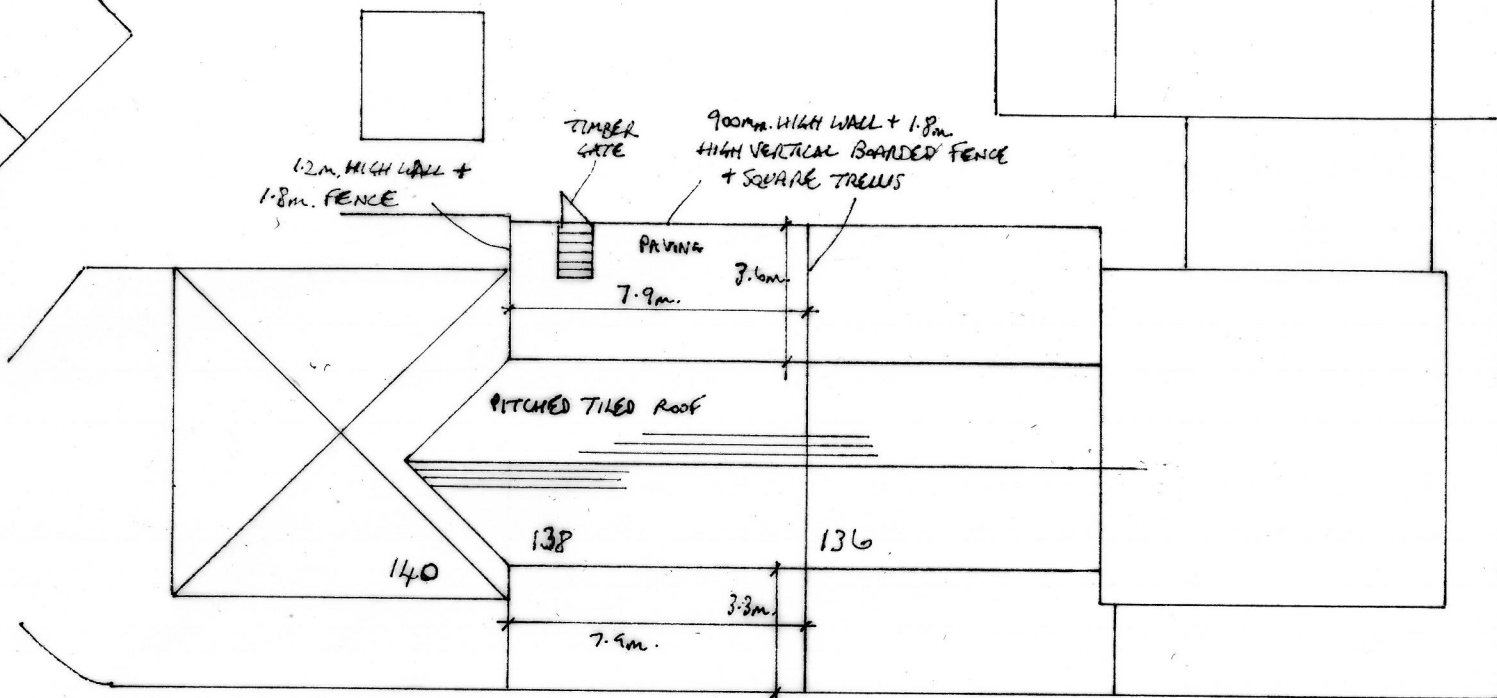

NORTH MAIN COURT

