



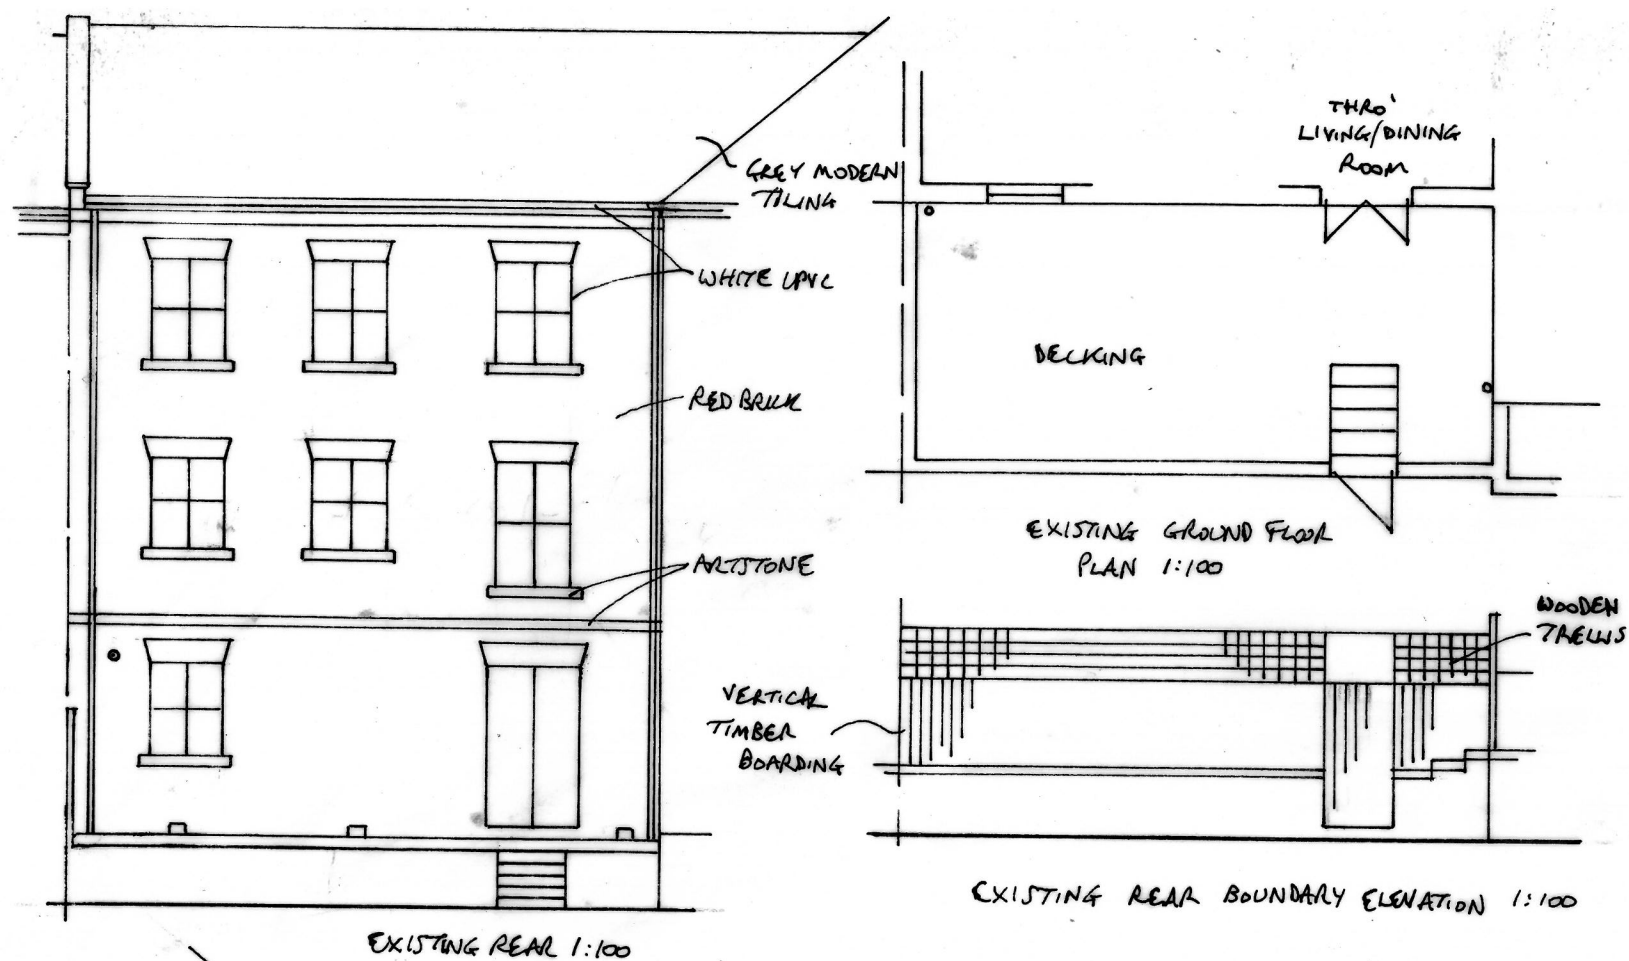

DARK GREY FIBREGLASS ROOF FINISH.
 WHITE UPVC RW GOODS / FASCIA / FRAMES, RED BRICK, ETC.
 TO MATCH EXISTING AS CLOSELY AS POSSIBLE.
 INFILL EXISTING GATE OPENING AND RELOCATE GATE / REINSTATE FENCE
 & TRELLIS AS SHOWN.

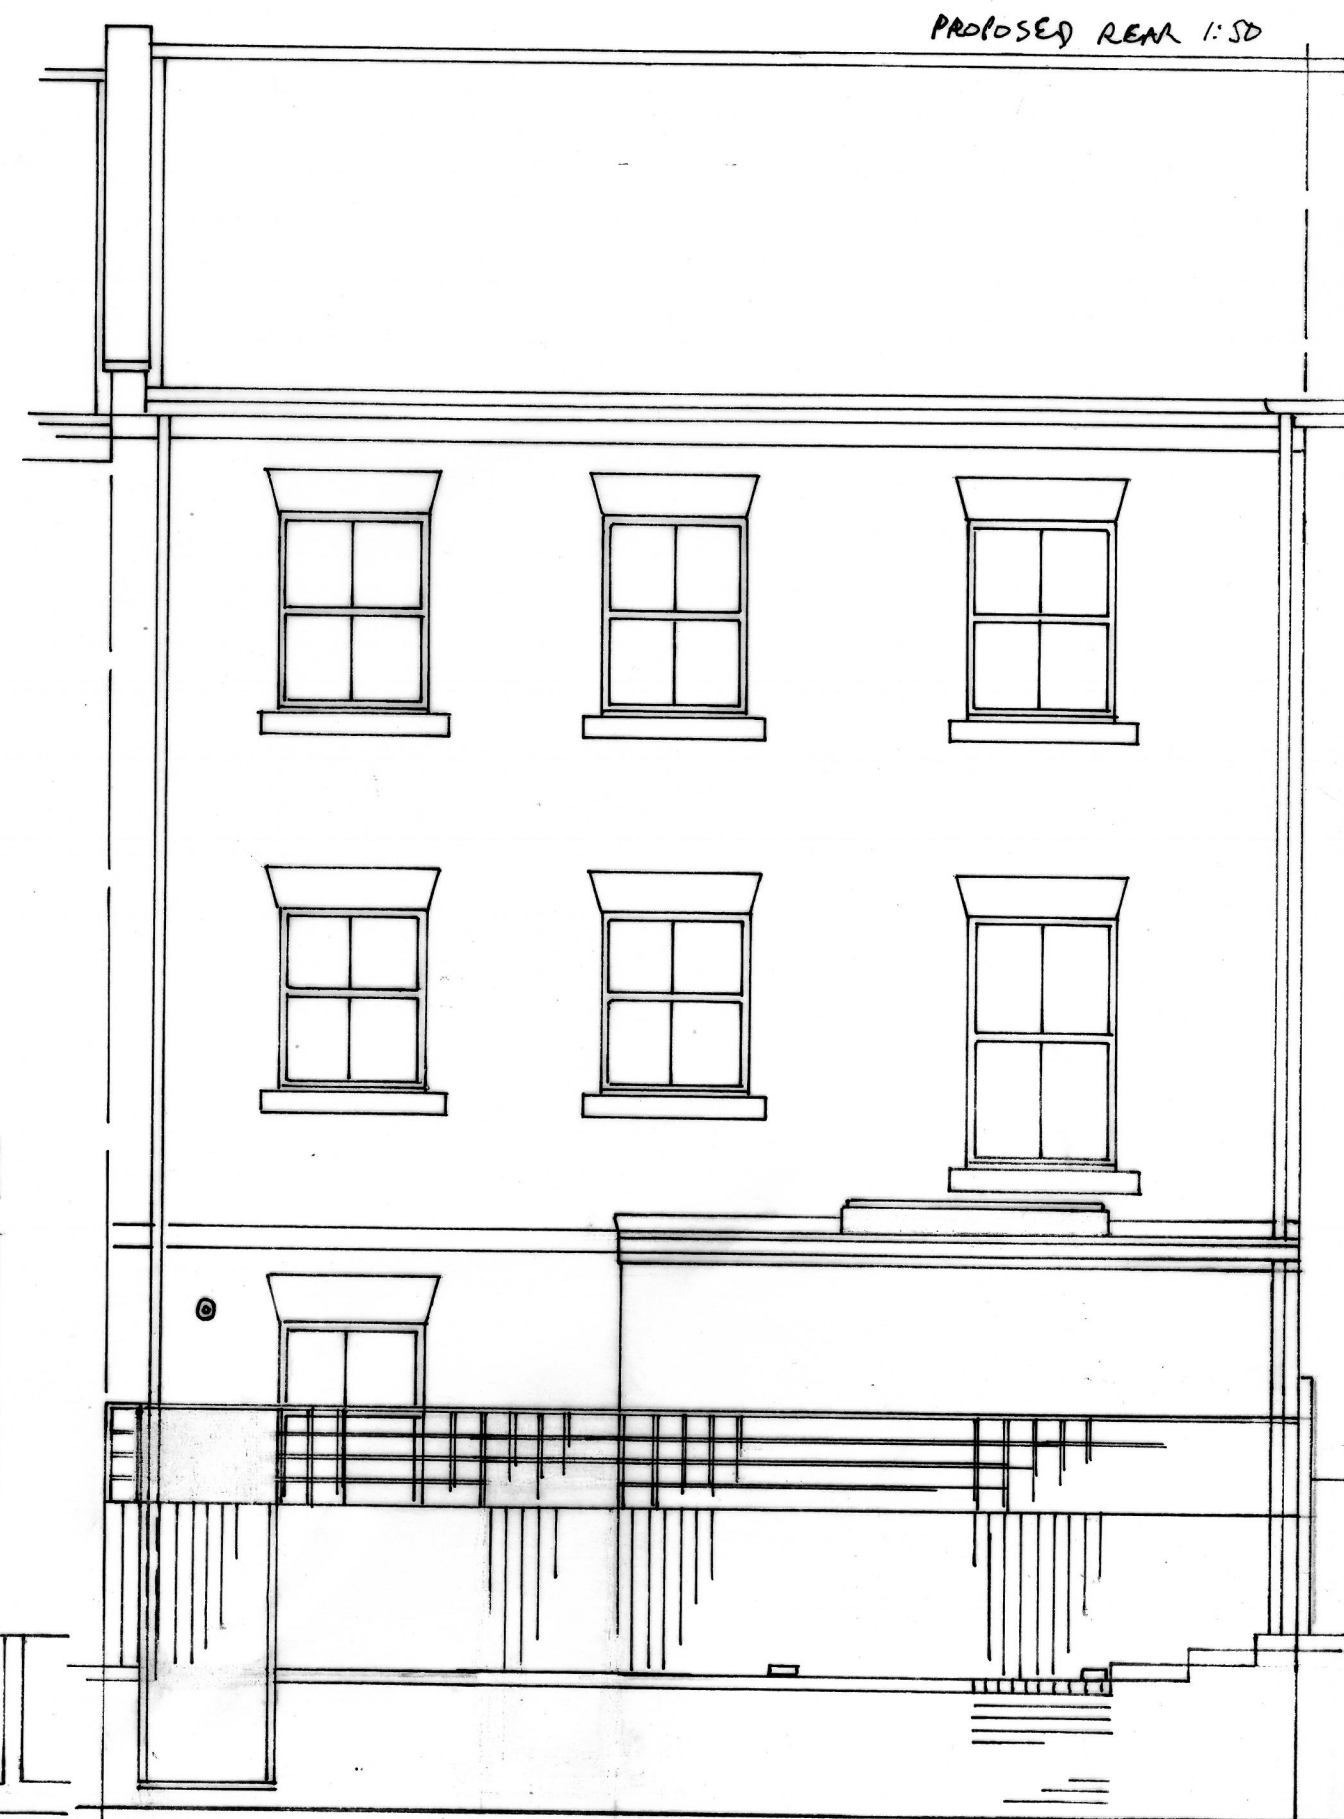

PROPOSED EXTENSION TO 138 NORTH MAIN COURT, S. SHIELDS
 FOR MR. SULTMAN
 DRG NO 0753/8841/277

