


138 NORTH MAIN COURT, S. J. HIELDS
1:200 SITE/ROOF PLAN -
PROPOSED

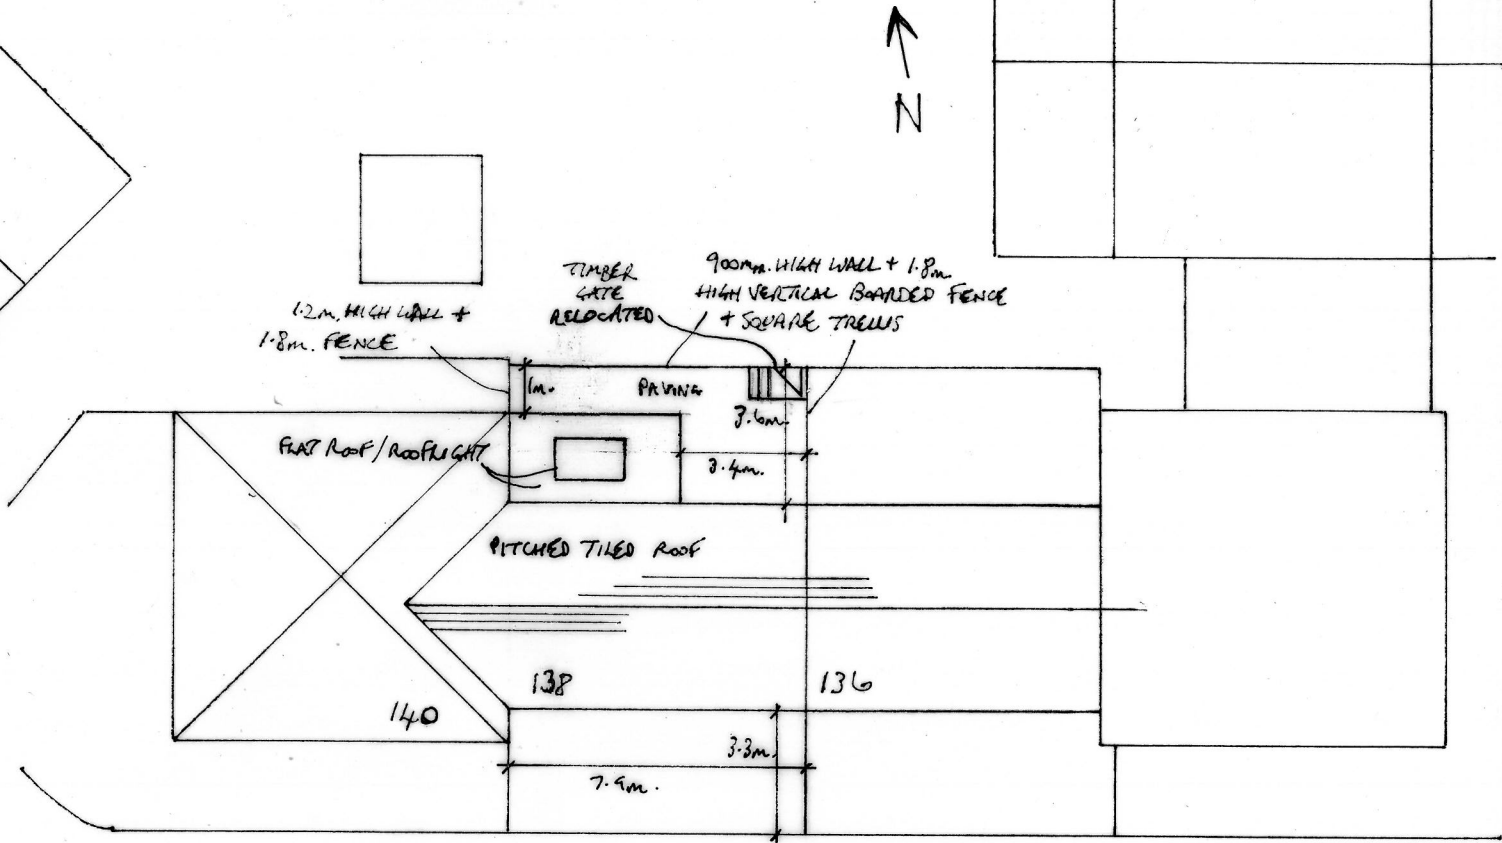

NORTH MAIN COURT

