






1. Elevation - External Lobby Enclosure
SCALE - 1 : 20@A1

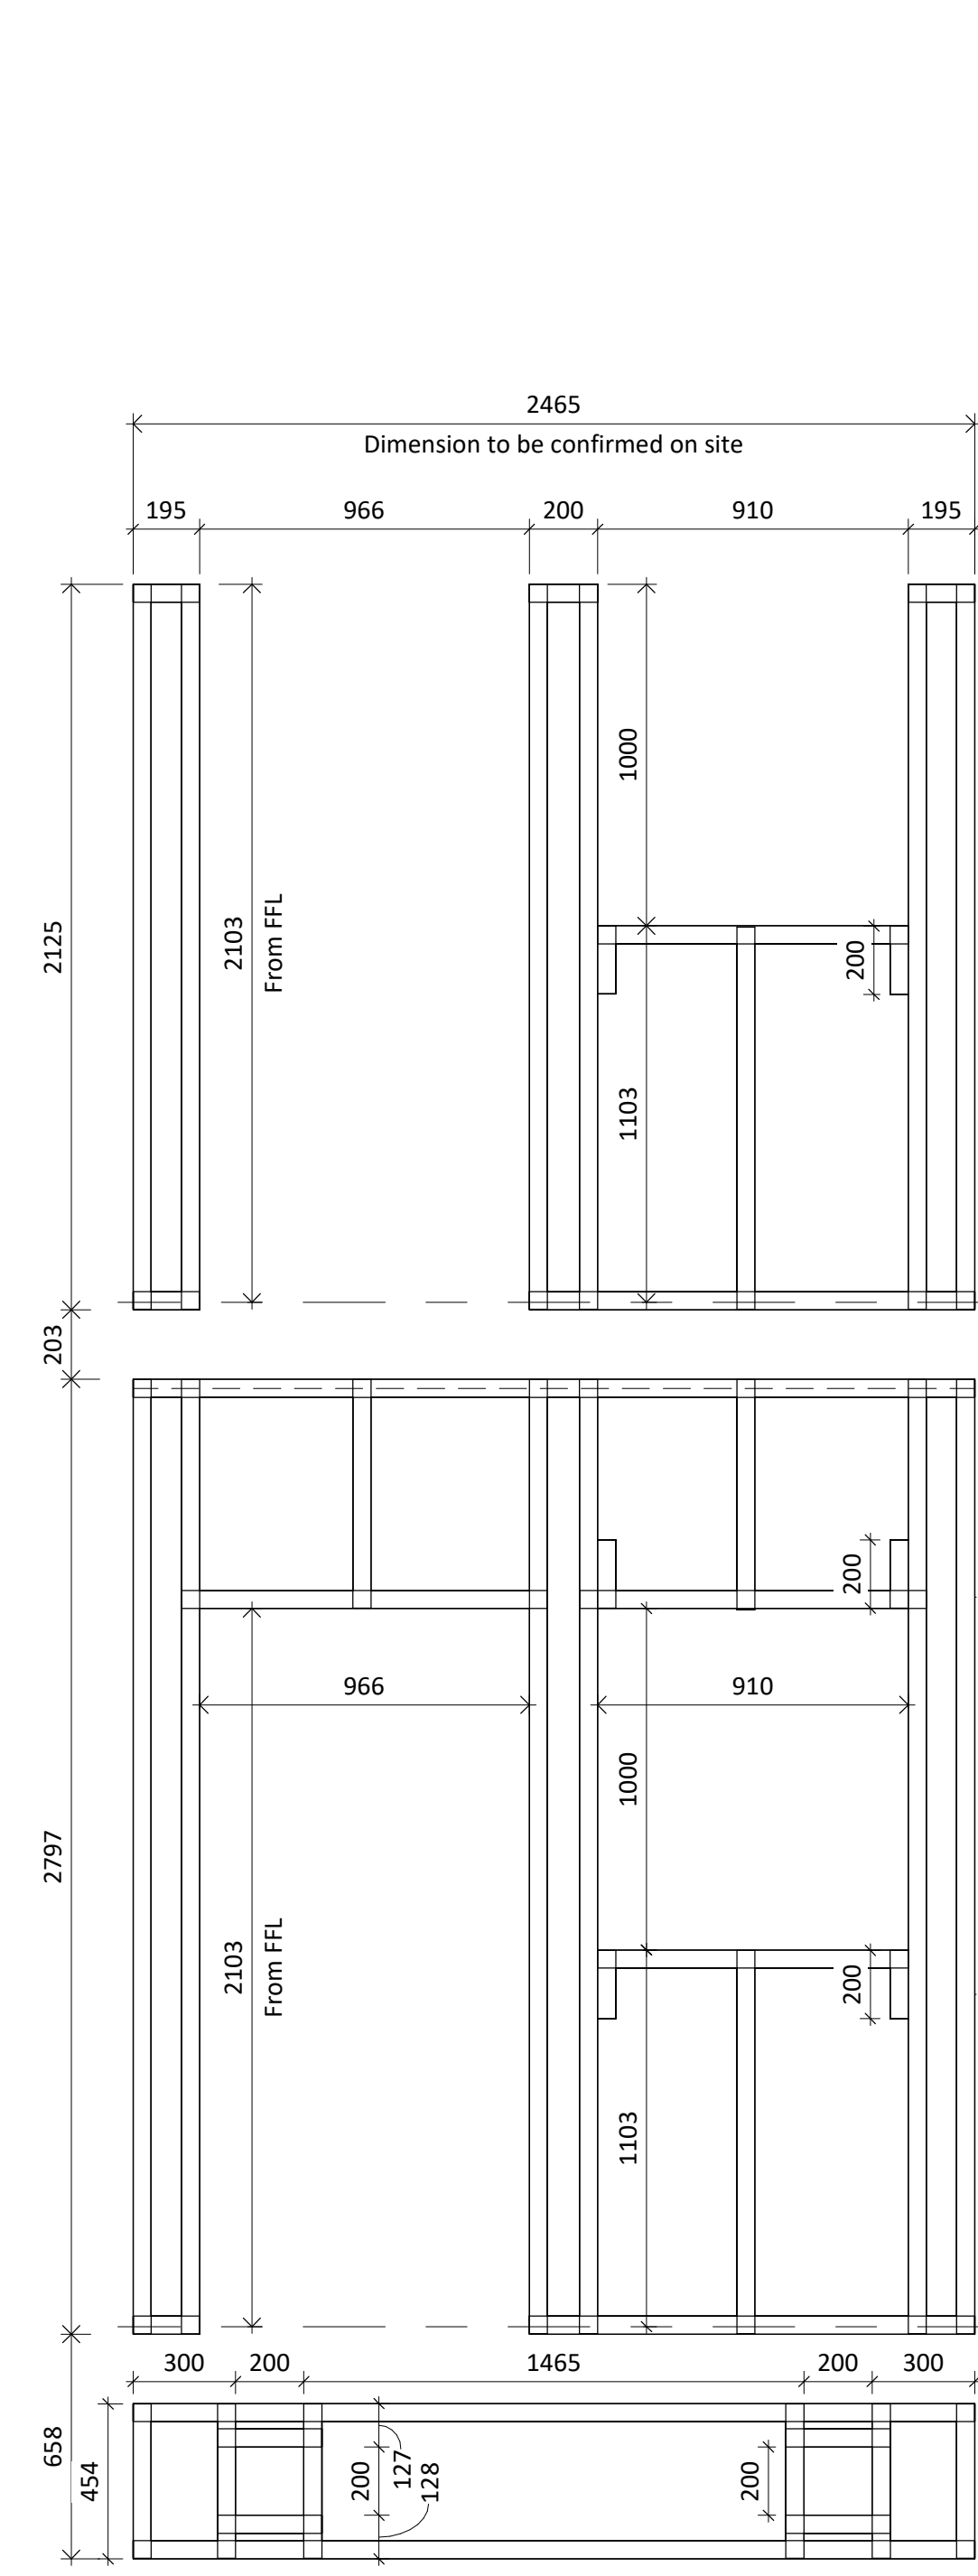


2. SFS Elevation - External Lobby Enclosure
SCALE - 1 : 20@A1

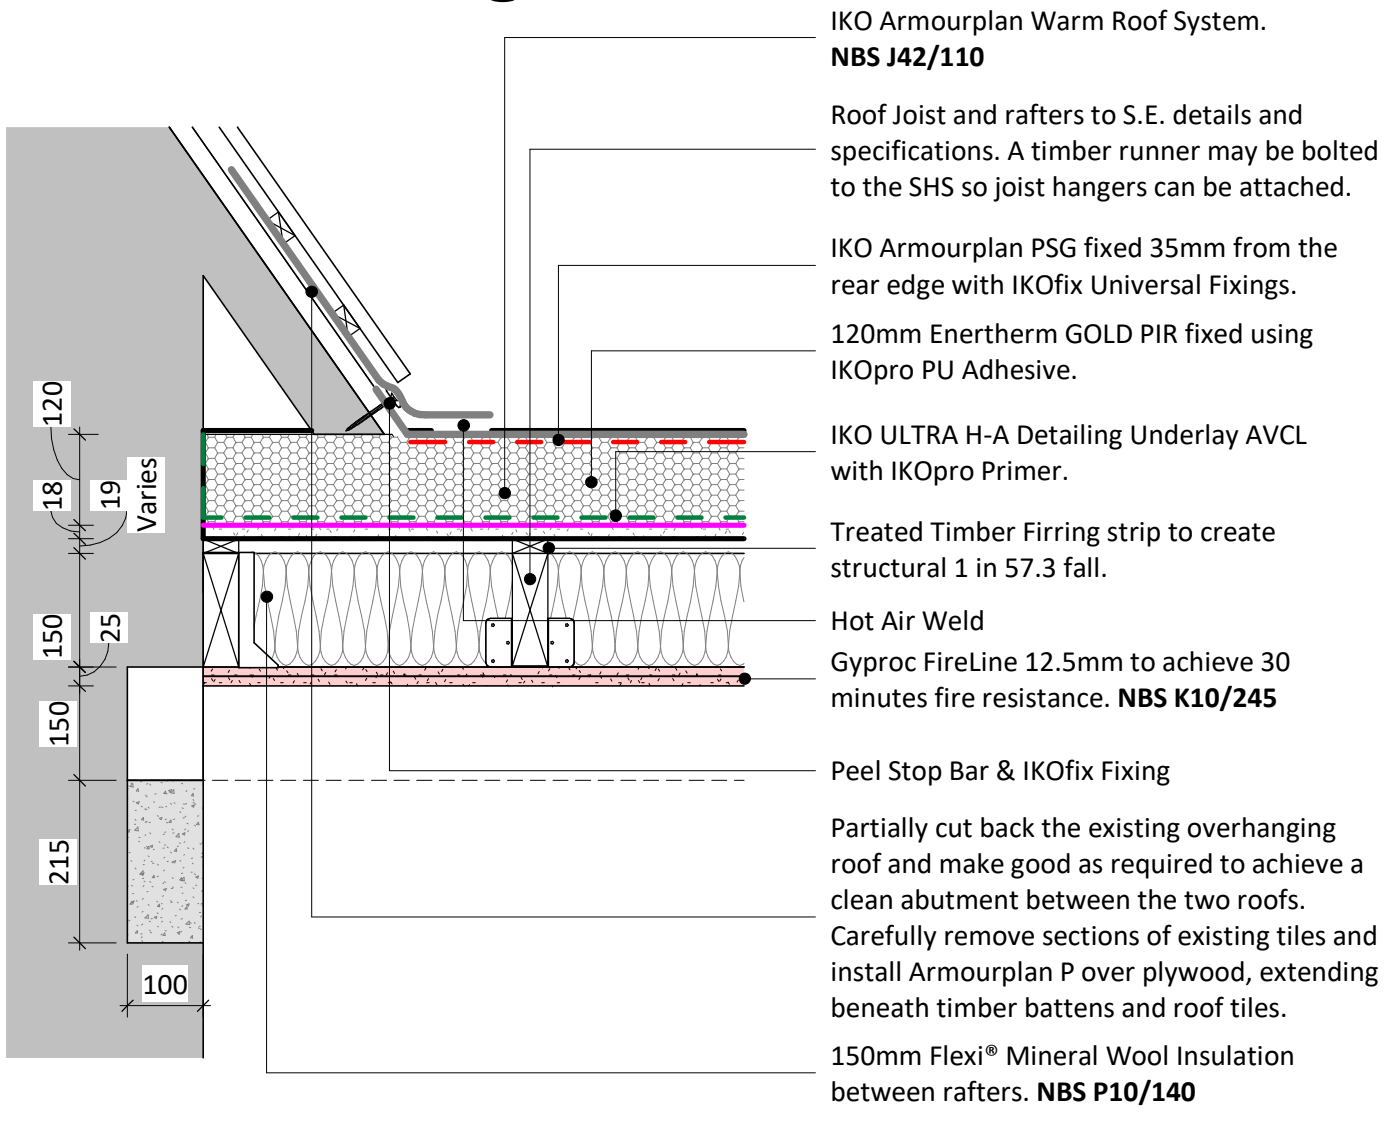


5. Typical Roof Detail to tie up with Existing Roof
SCALE - 1 : 10@A1

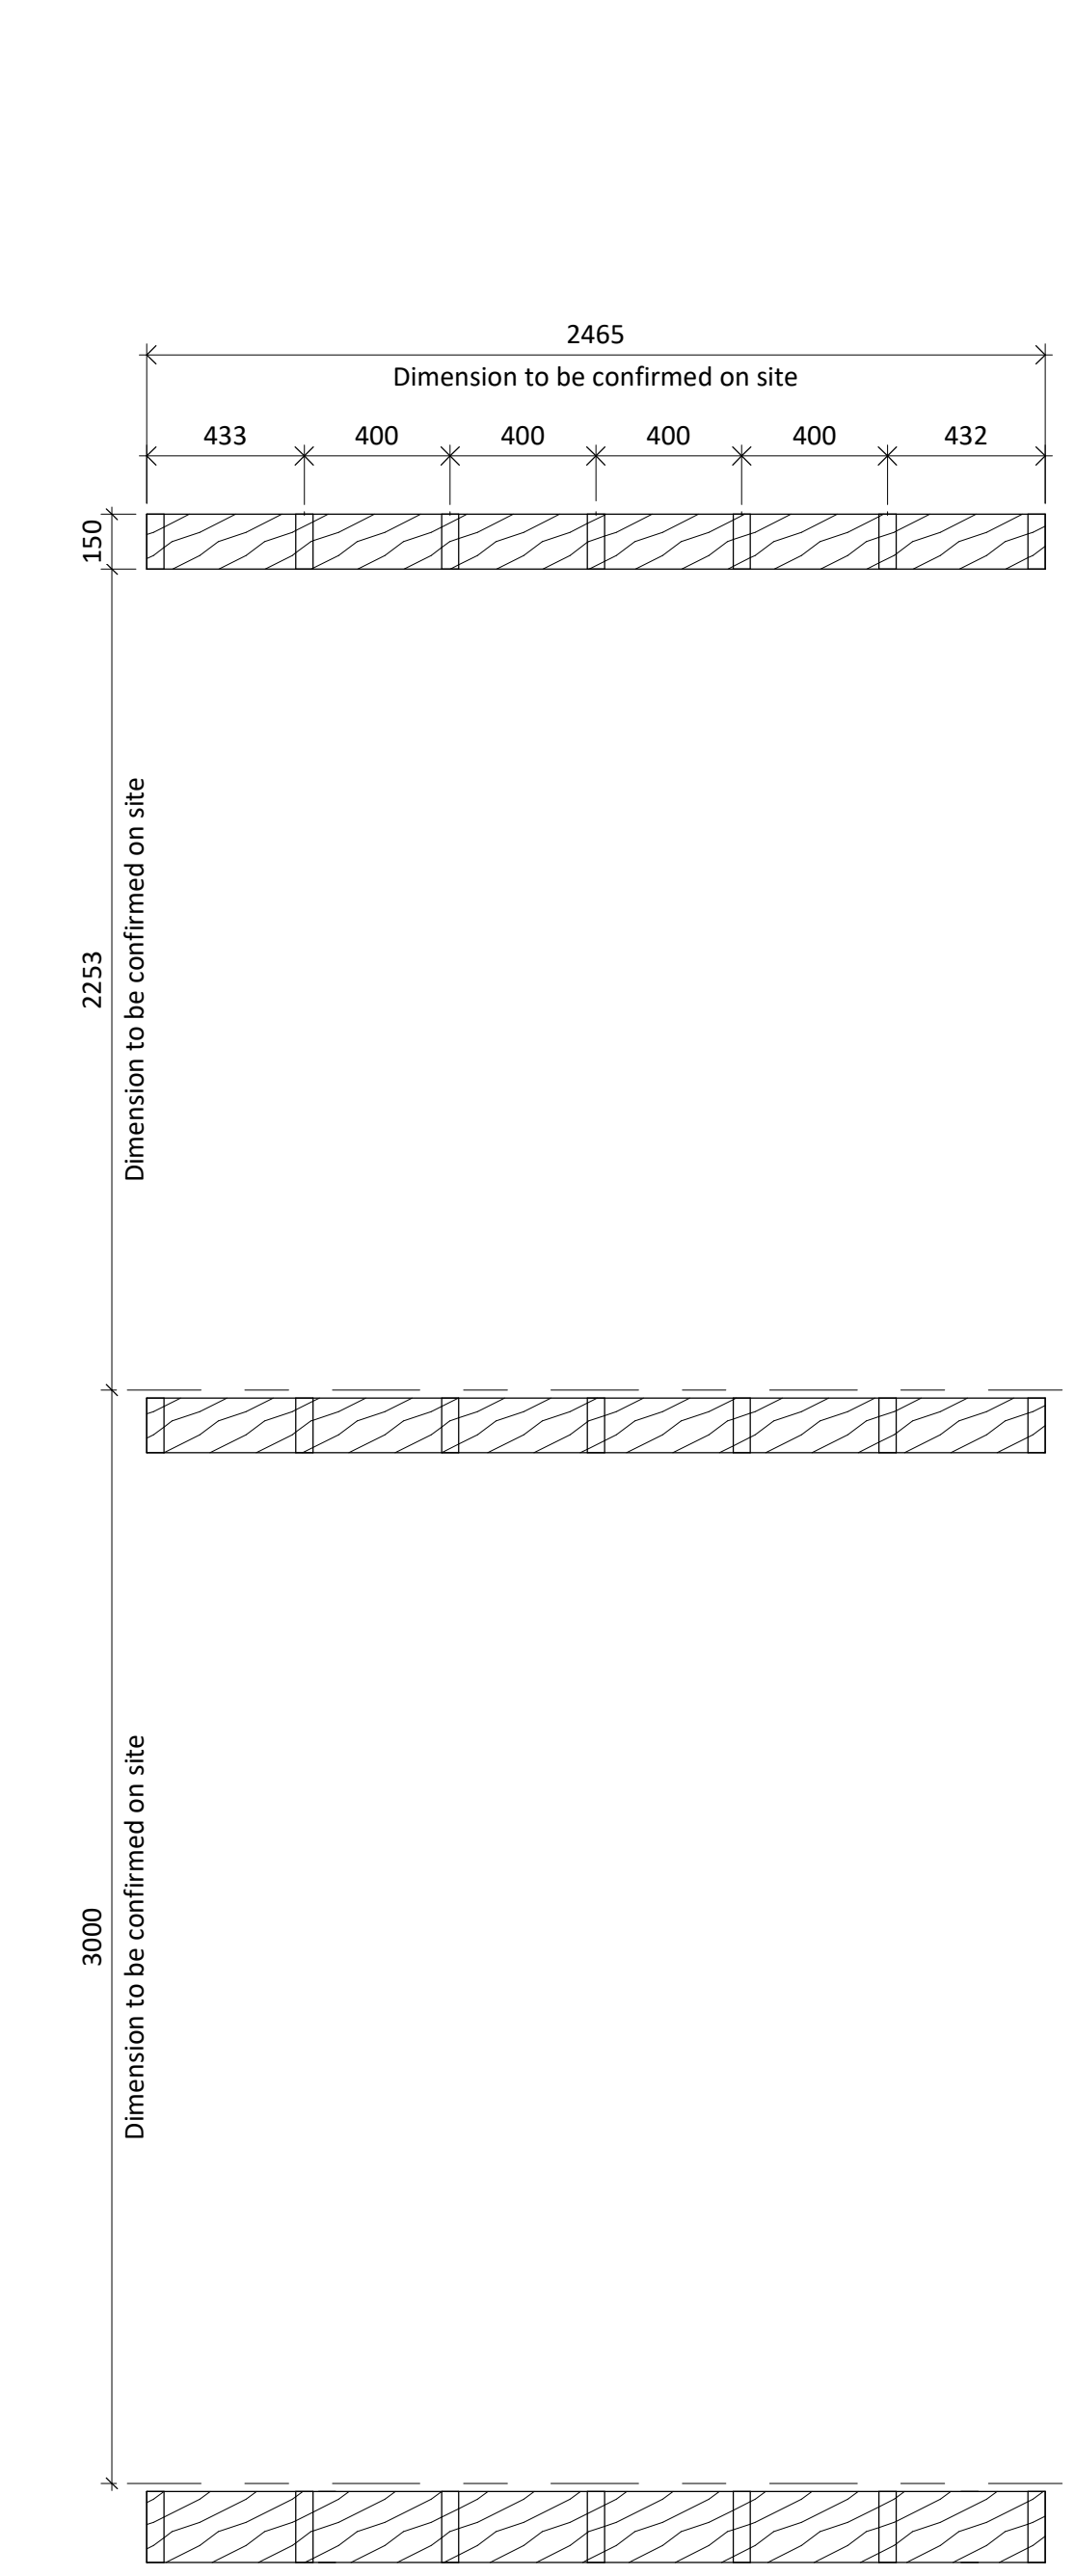


3. Floor Joists Section C-C - External Lobby Enclosure
SCALE - 1 : 20@A1

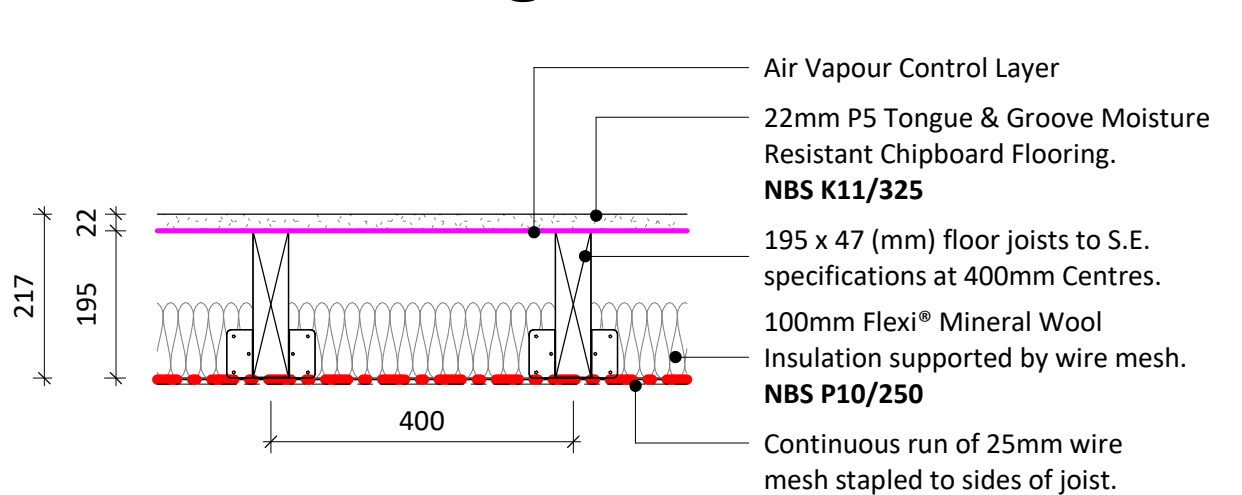

6. Floor Build up - Ground Floor
SCALE - 1 : 10@A1

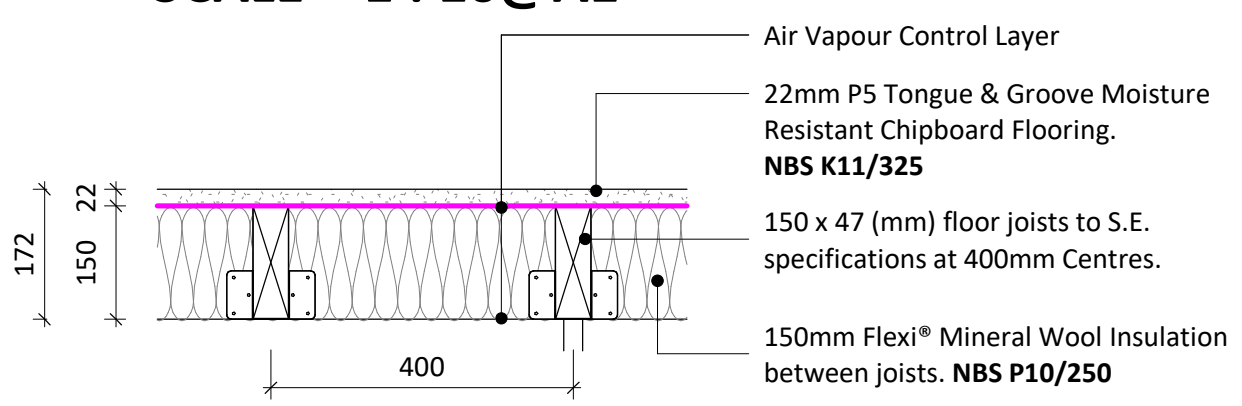

7. Floor Build up - First Floor
SCALE - 1 : 10@A1

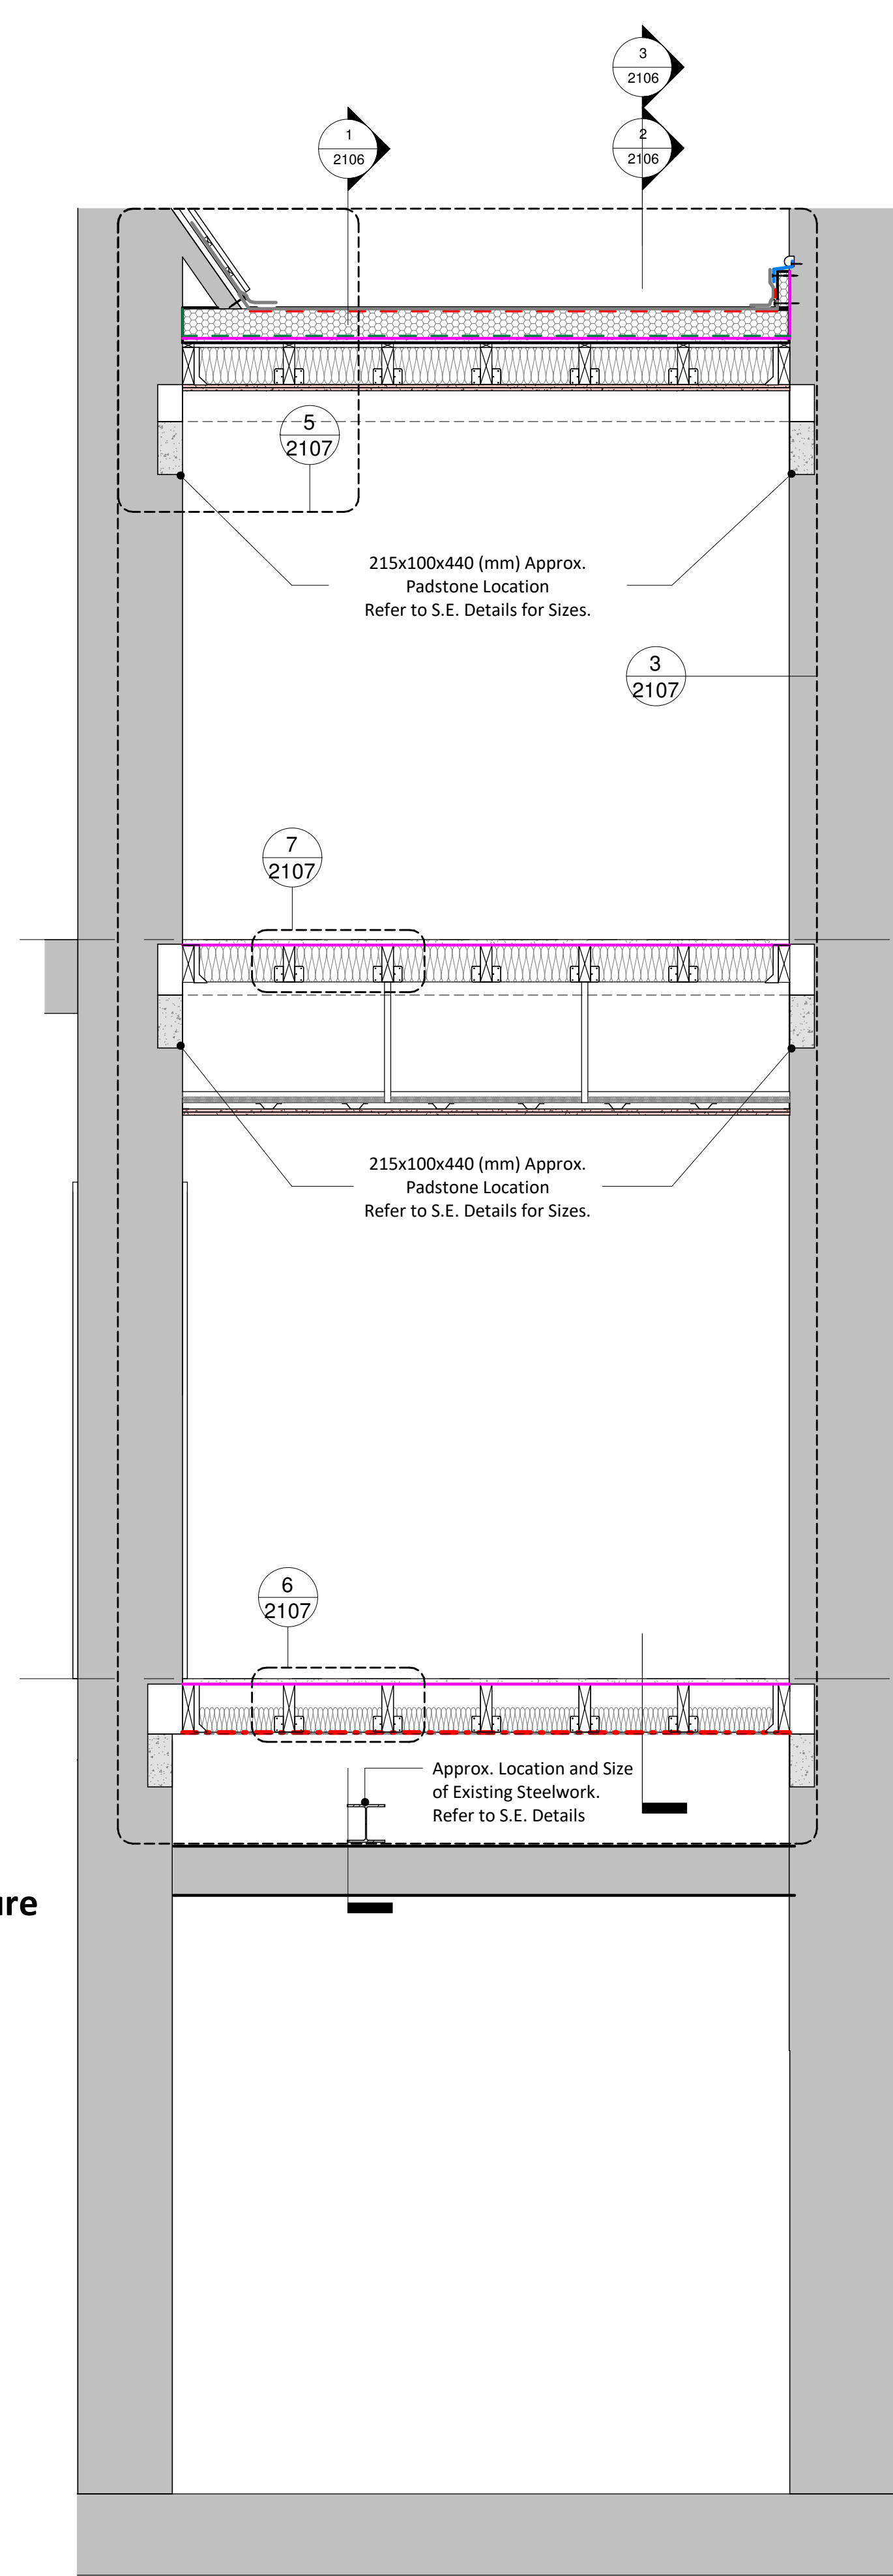

4. Section C-C - External Lobby Enclosure
SCALE - 1 : 20@A1

Do not scale from this drawing for construction or acquisition purposes. Responsibility is not accepted for errors made by others in scaling from this drawing. All construction information must be taken from figured dimensions only. All dimensions and levels must be checked on site and discrepancies between drawings and specification must be reported to GSSArchitecture. © Copyright GSSArchitecture. Ordnance Survey © Crown Copyright 2025. All rights reserved. Licence number GSS 100017356. Map Data Copyright 2025 Google. Registered Office: 35 Headlands, Kettering, Northants, NN15 7ES. Tel: 01536 513 165. Email: studio@gssarchitecture.com

Please note that this drawing has been issued for Section 19 purposes.

C02	24/06/26	OPK	SJRR	Section 19 Issue
C01	01/06/26	MN	DRJL	Revised and updated to First Construction Issue
P03	08/05/26	MN	CB	Revised Drawing
P02	13/03/26	MN	JAK	Drawing updated inline with Castle's comments
P01	27/01/26	MN	DRJL	Draft Issue
Rev	Date	Drn	Chk	Description

GSSarchitecture
KETERING | GLOUCESTER | HARROGATE | LEEDS | MILTON KEYNES | NEWCASTLE

Project Title:
South Tyneside College - Listed Building

Client:
Castle

Drawing Title:
External Timber Lobby Enclosure Elevation and Details

Drawn By:
MN

Checked By:
DRJL

Scale @A1:
As indicated

Date:
15.12.25

Document Status:
Construction Issue

Project No:
C254A

Draw No:
CAS015-GSSA-LB-XX-DR-A-2107

Rev:
C02