
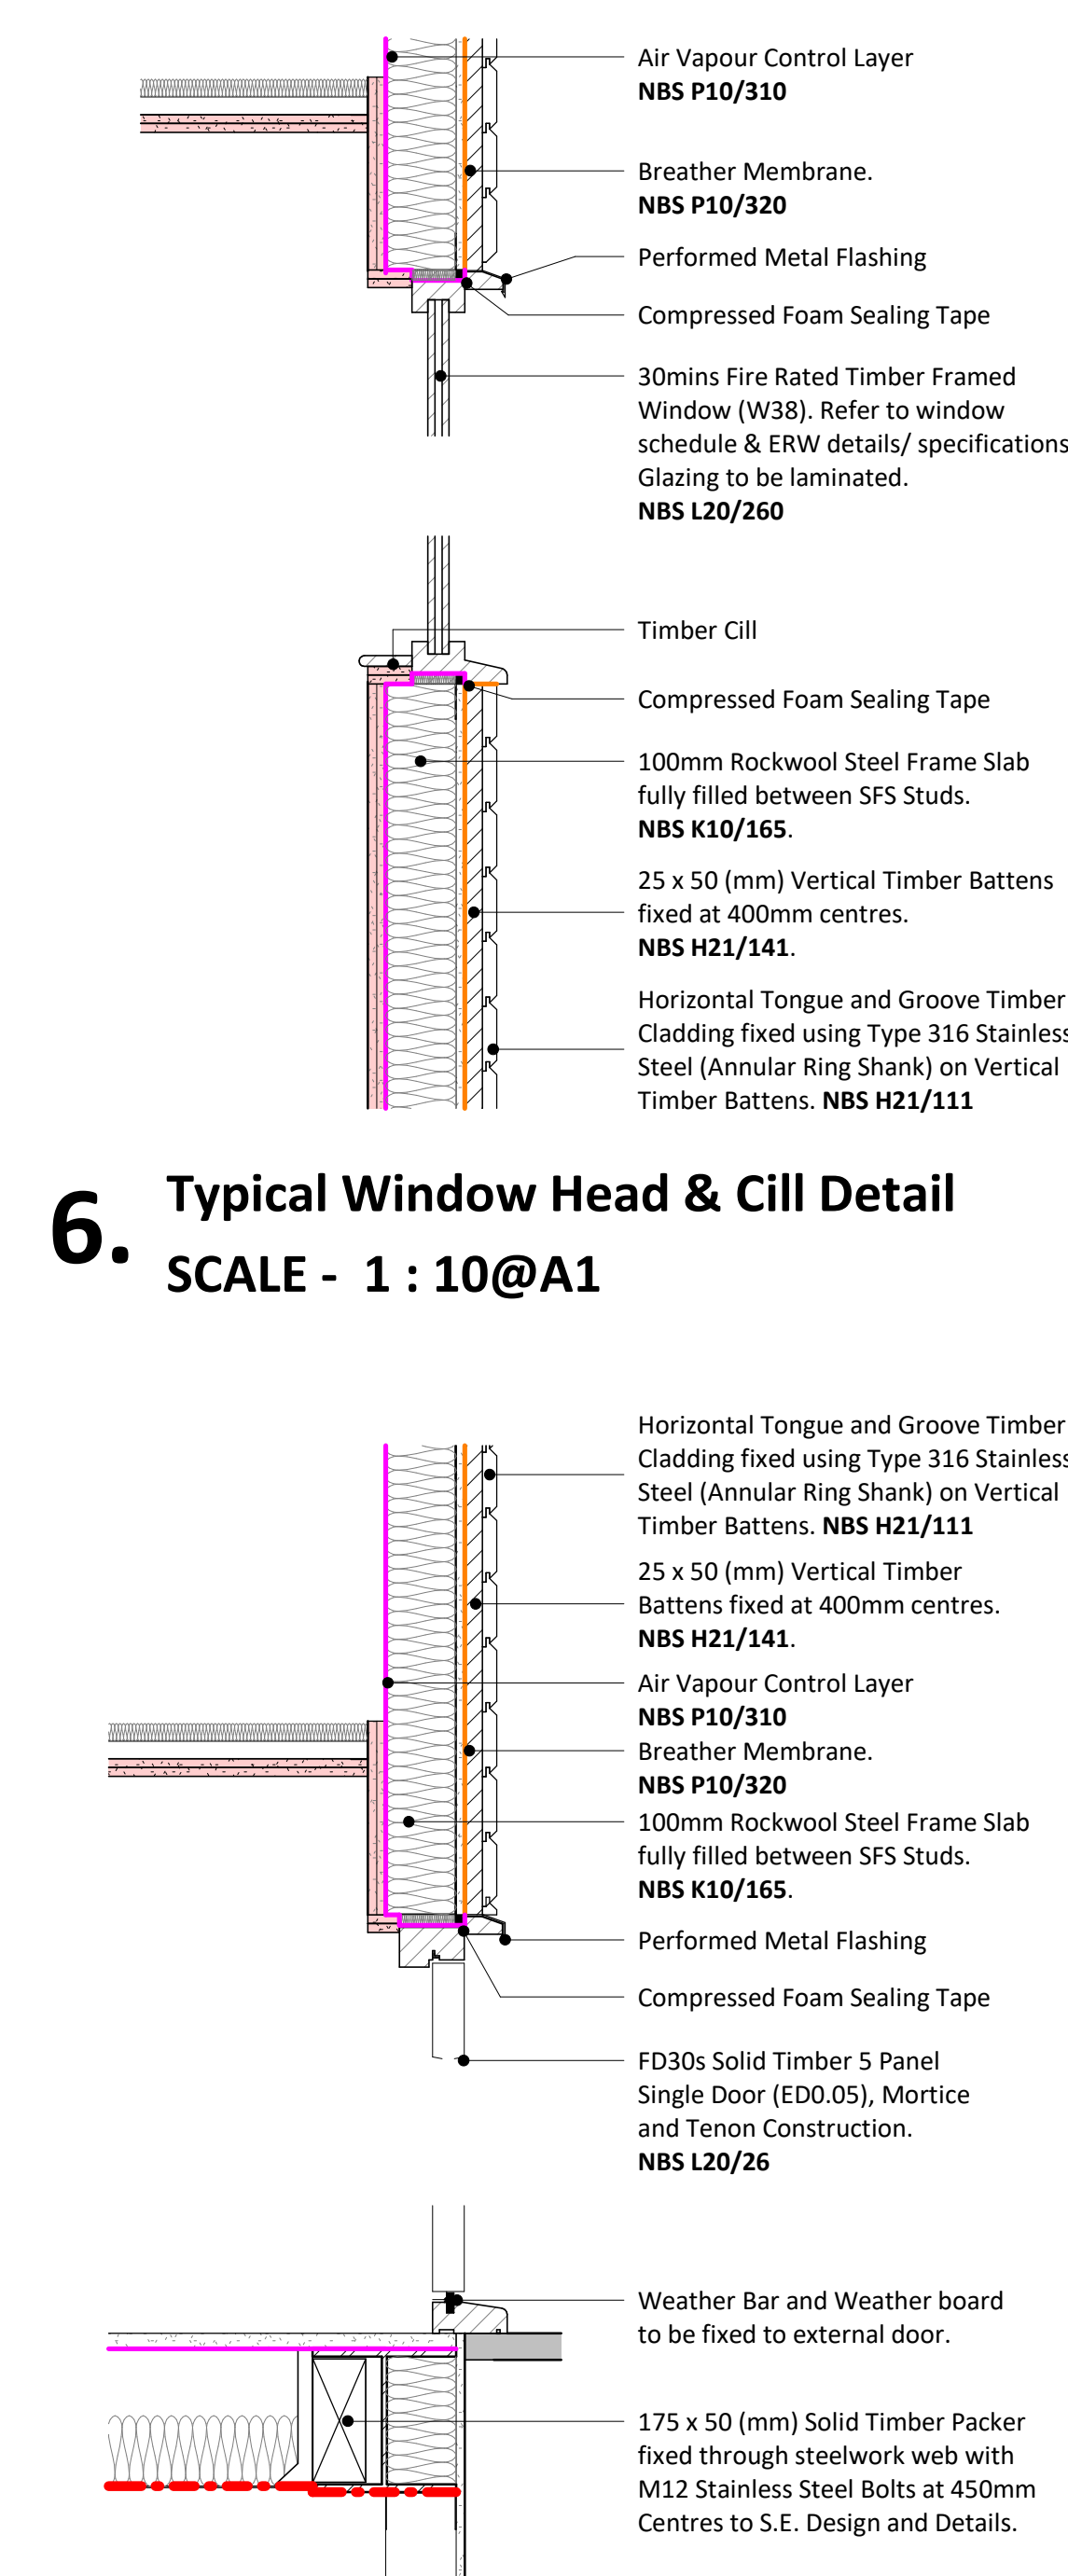
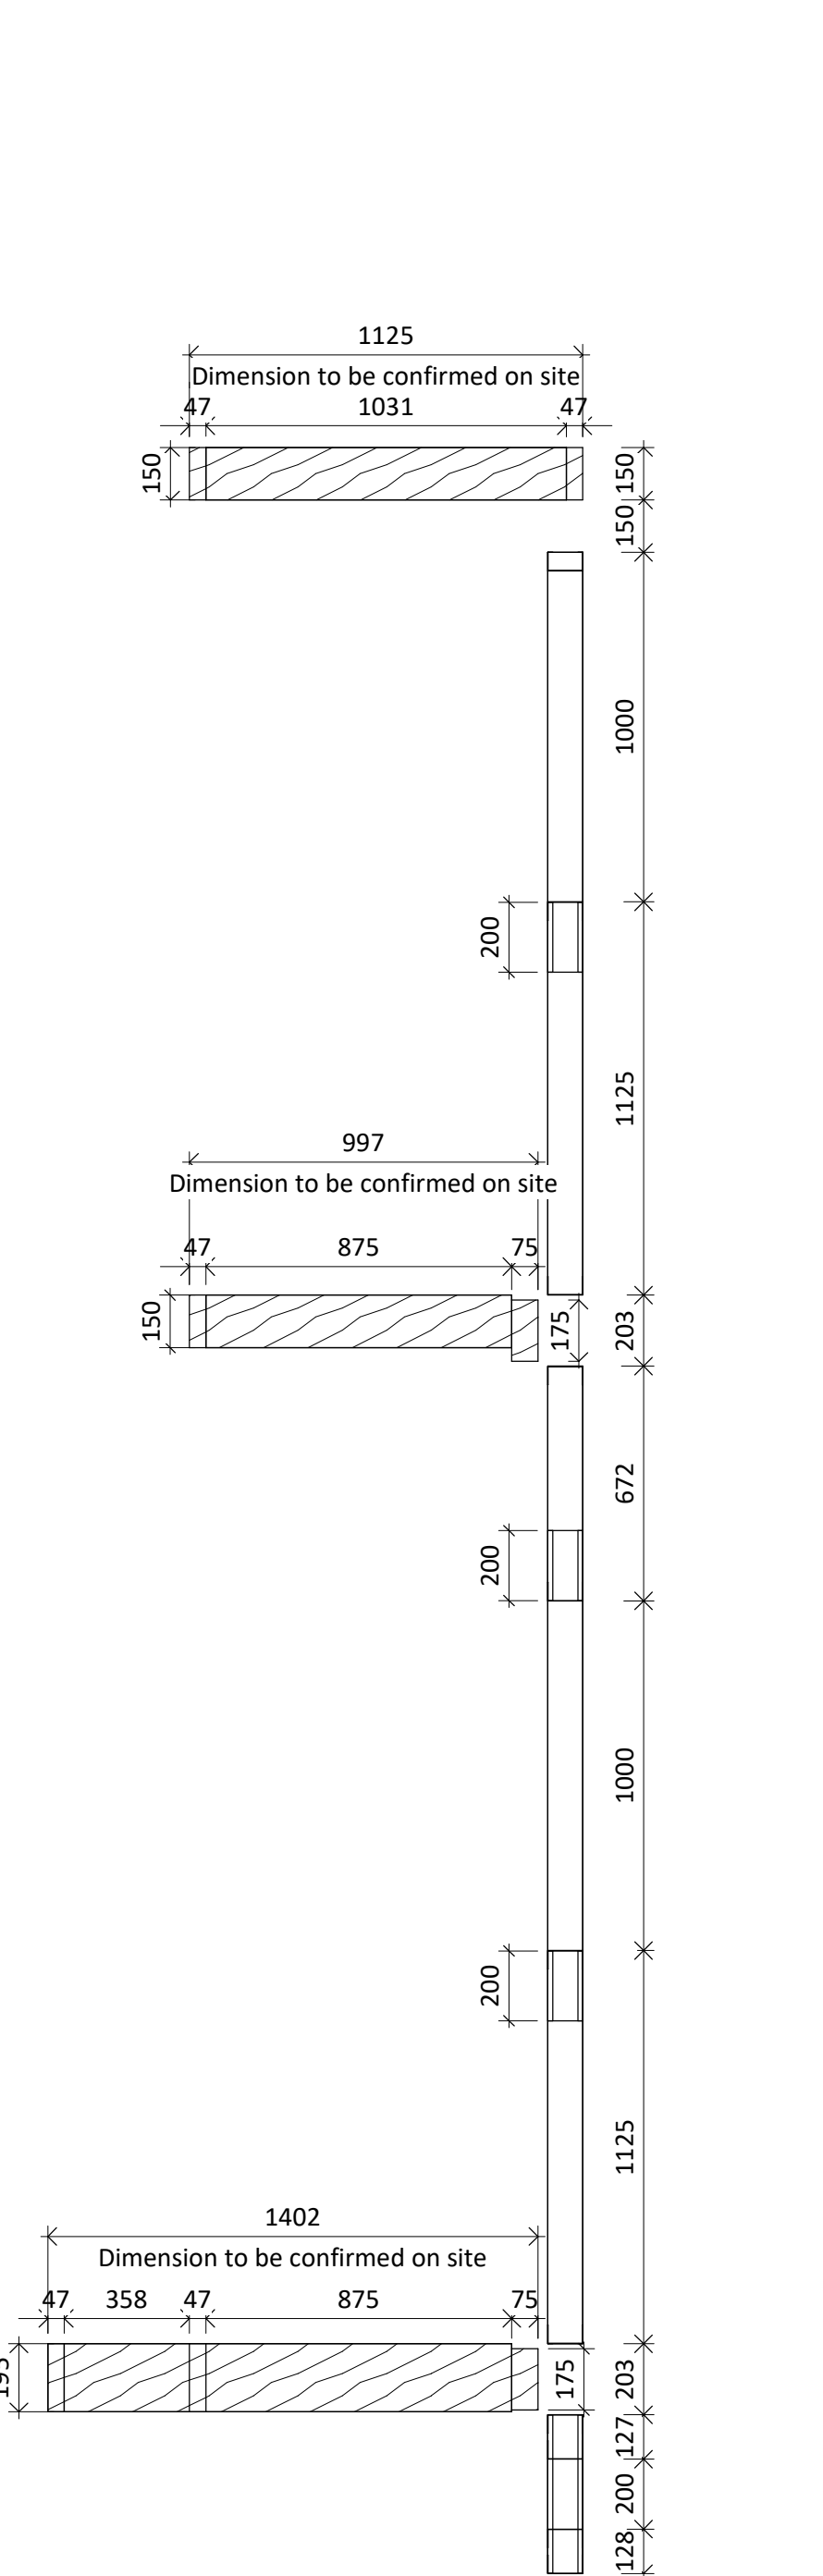
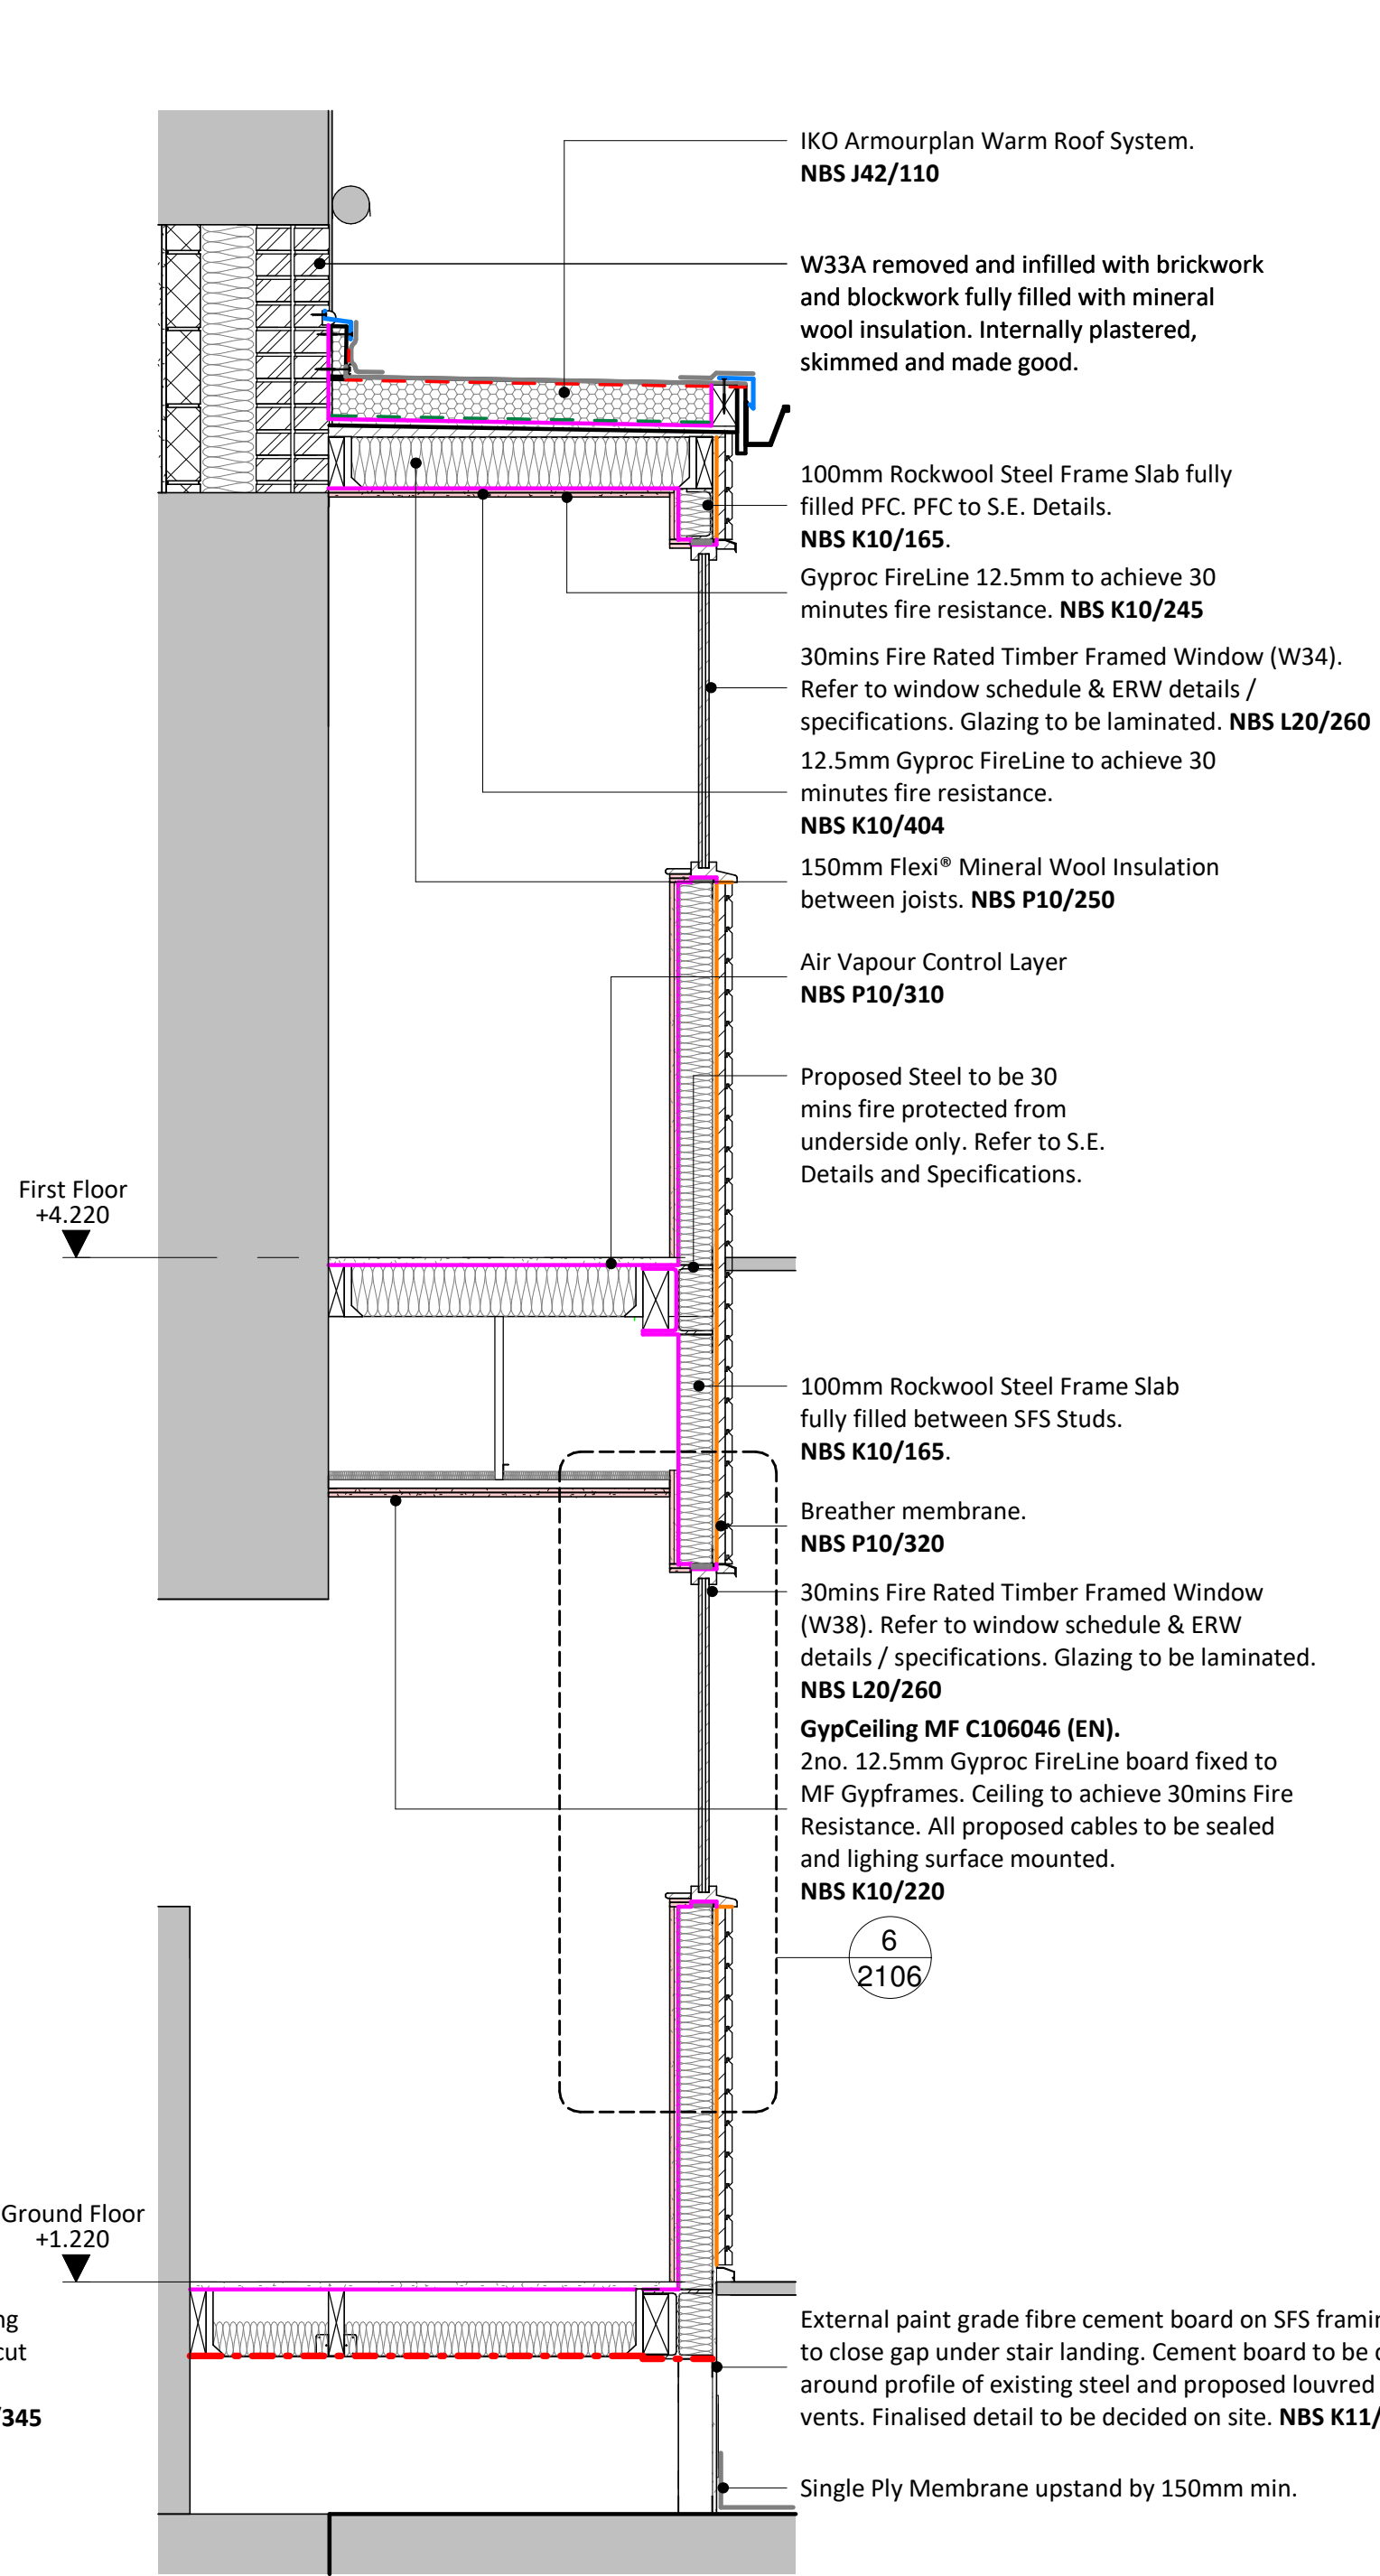


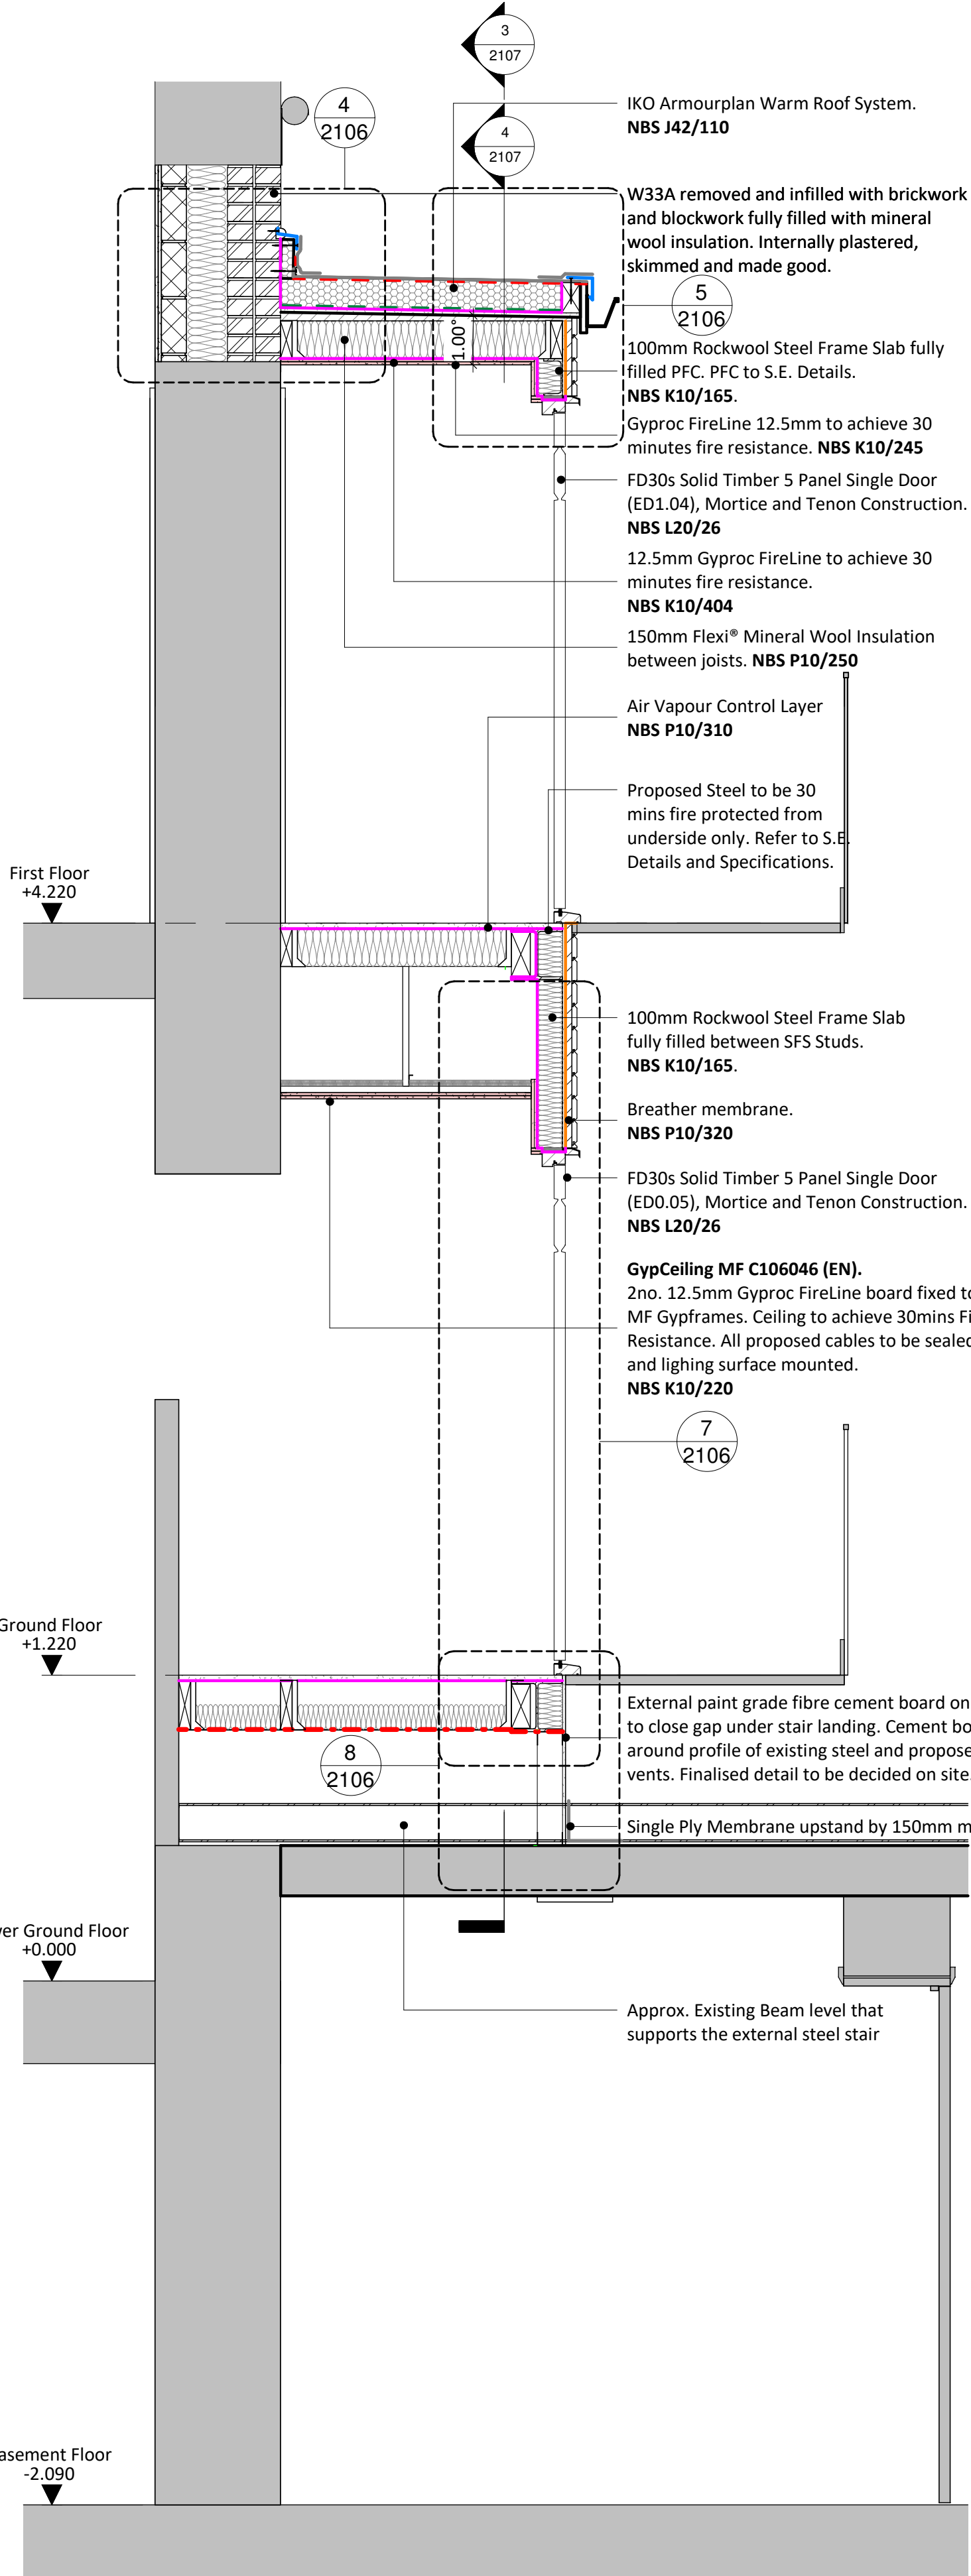

Do not scale from this drawing for construction or acquisition purposes. Responsibility is not accepted for errors made by others in scaling from this drawing. All construction information must be taken from figured dimensions only. All dimensions and levels must be checked on site and discrepancies between drawings and specification must be reported to GSSArchitecture. © Copyright GSSArchitecture. Ordnance Survey © Crown Copyright 2025. All rights reserved. Licence number GSS 100017356. Map Data Copyright 2025 Google. Registered Office: 35 Headlands, Kettering, Northants, NN15 7ES. Tel: 01536 513 165. Email: studio@gssarchitecture.com

2. Section A-A - Section Through Window
SCALE - 1 : 20@A1

3. Section A-A - SFS / Timber Joists
SCALE - 1 : 20@A1

7. Typical Door Head & Treshold Detail
SCALE - 1 : 10@A1


Please note that this drawing has been issued for Section 19 purposes.

1. Section A-A - Section Through External Doors
SCALE - 1 : 20@A1

4. Abutment to Existing Brickwork
SCALE - 1 : 10@A1

5. Drip Edge Detail with Gutter
SCALE - 1 : 10@A1

8. Typical Base Detail
SCALE - 1 : 10@A1

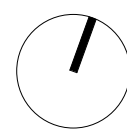

C02	24/06/26	OPK	SJRR	Section 19 Issue
C01	01/06/26	MN	DRLJ	Revised and updated to First Construction Issue
P03	08/05/26	MN	CB	Revised Drawing
P02	13/03/26	MN	JAK	Drawing updated inline with Castle's comments
P01	27/01/26	MN	DRLJ	Draft Issue
Rev	Date	Drn	Chk	Description
gssarchitecture KETTERING GLOUCESTER HARRGATE LEEDS MILTON KEYNES NEWCASTLE				
Project Title: South Tyneside College - Listed Building				
Client: Castle				
Drawing Title: External Timber Lobby Enclosure - Strip Sections and Details				
Drawn By: MN	Checked By: DRLJ	Scale @A1: As indicated	Date: 15.12.25	
Document Status: Construction Issue			Project No: C254A	
Drawn No: CAS015-GSSA-LB-XX-DR-A-2106			Rev: C02	