





NOTES

1. DO NOT SCALE FROM THIS DRAWING.

LEGEND

26X3MM LIGHTNING PROTECTION TAPE

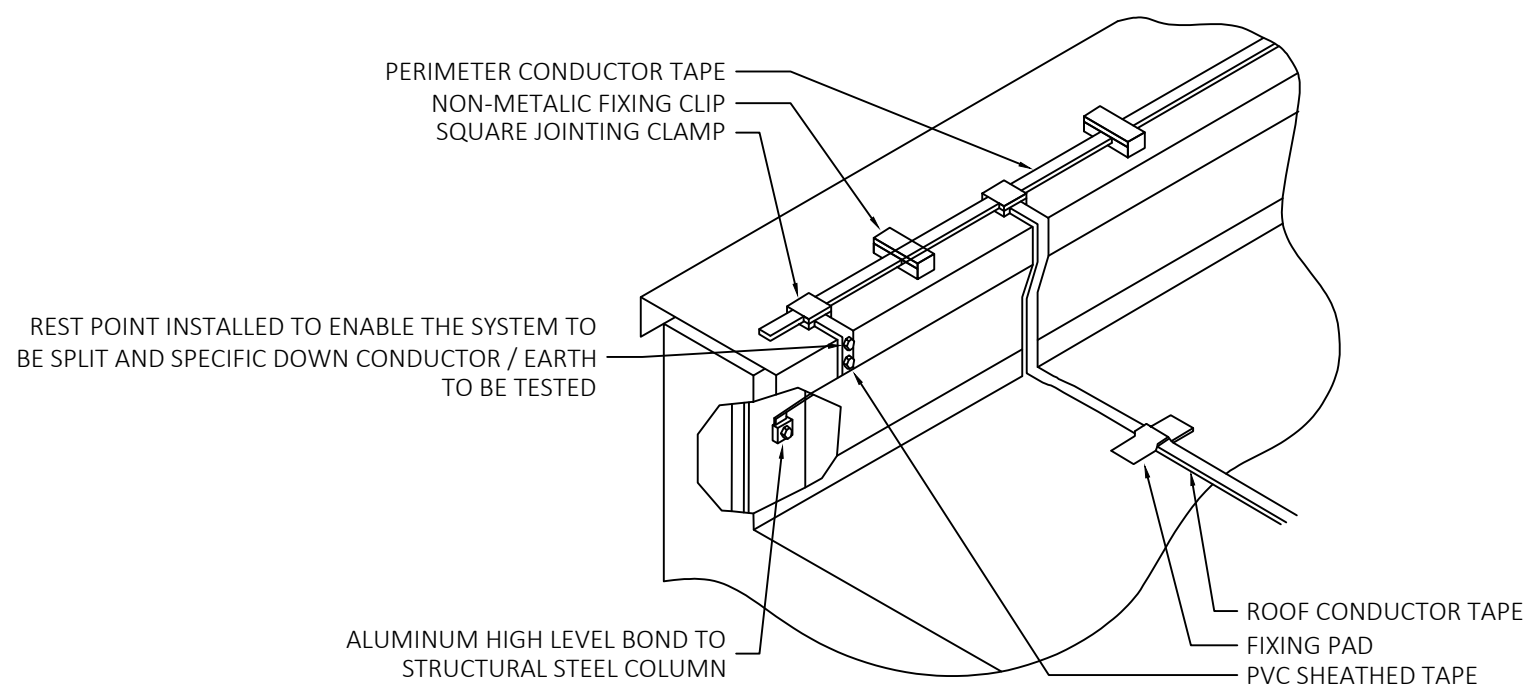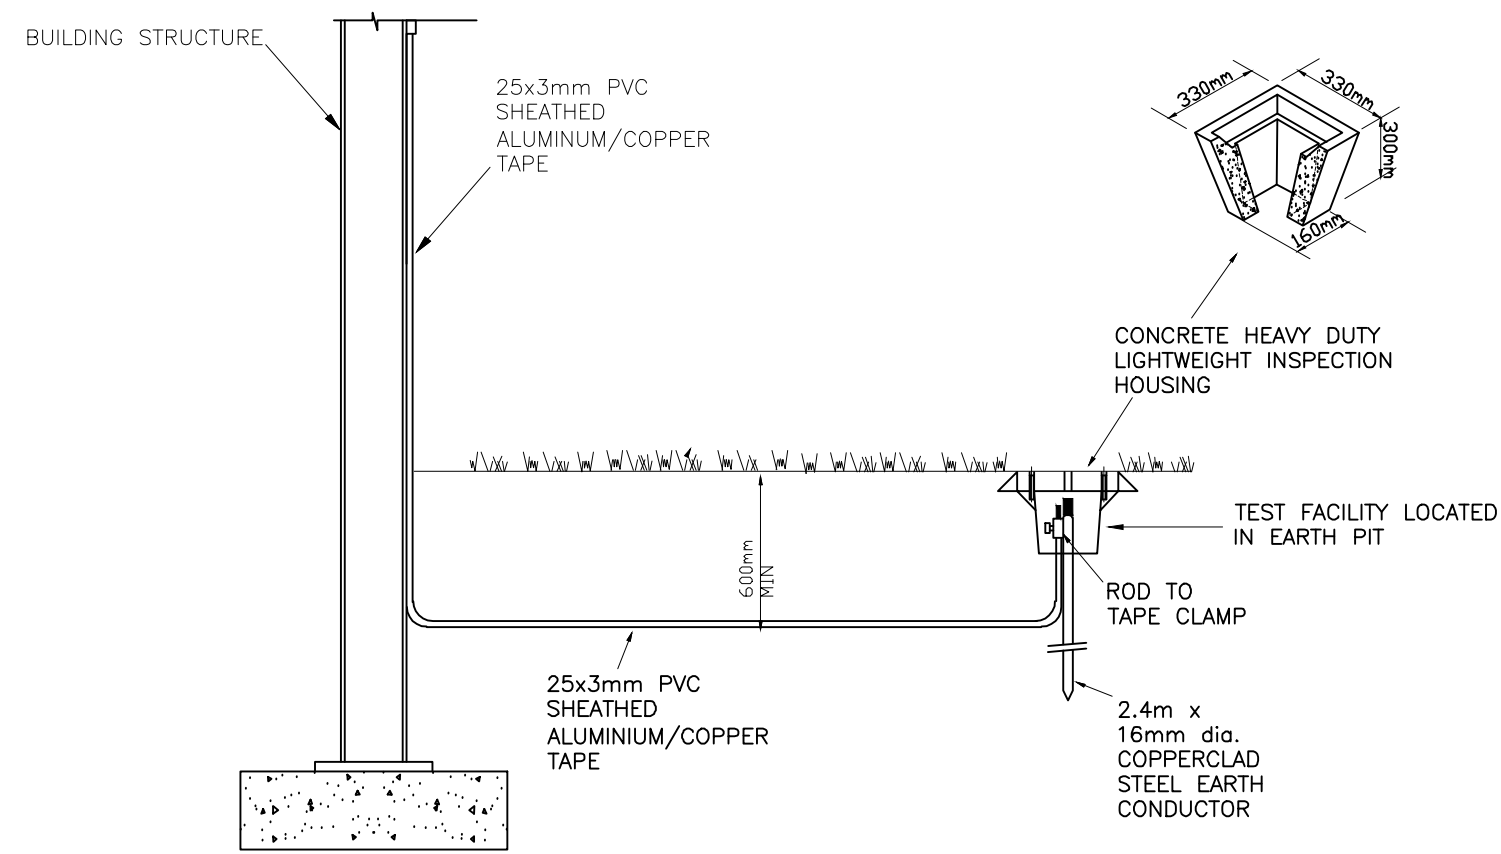

C02	Notes: INCLUDED FIXING DETAILS			
	Drawn : RW	Date : 07/05/2026	Checked : BC	Date : 07/05/2026
C01	Notes: CONSTRUCTION ISSUE			
	Drawn : RW	Date : 05/05/2026	Checked : BC	Date : 05/05/2026
Castle 6 Merchant Court Monkton Business Park South Hebburn Tyne & Wear NE31 2EX T: 0191 519 4666 CASTLE INNOVATION EFFICIENCY HONESTY PRIDE				
Client				
Castle				
Project				
South Tyneside College, Listed Building				
Title				
Electrical Engineering Services				
Proposed Lightning Protection				
Elevation Layout				
Drawing Number				
CAS015-MON-LB-RF-DR-E-8001				
C02				