
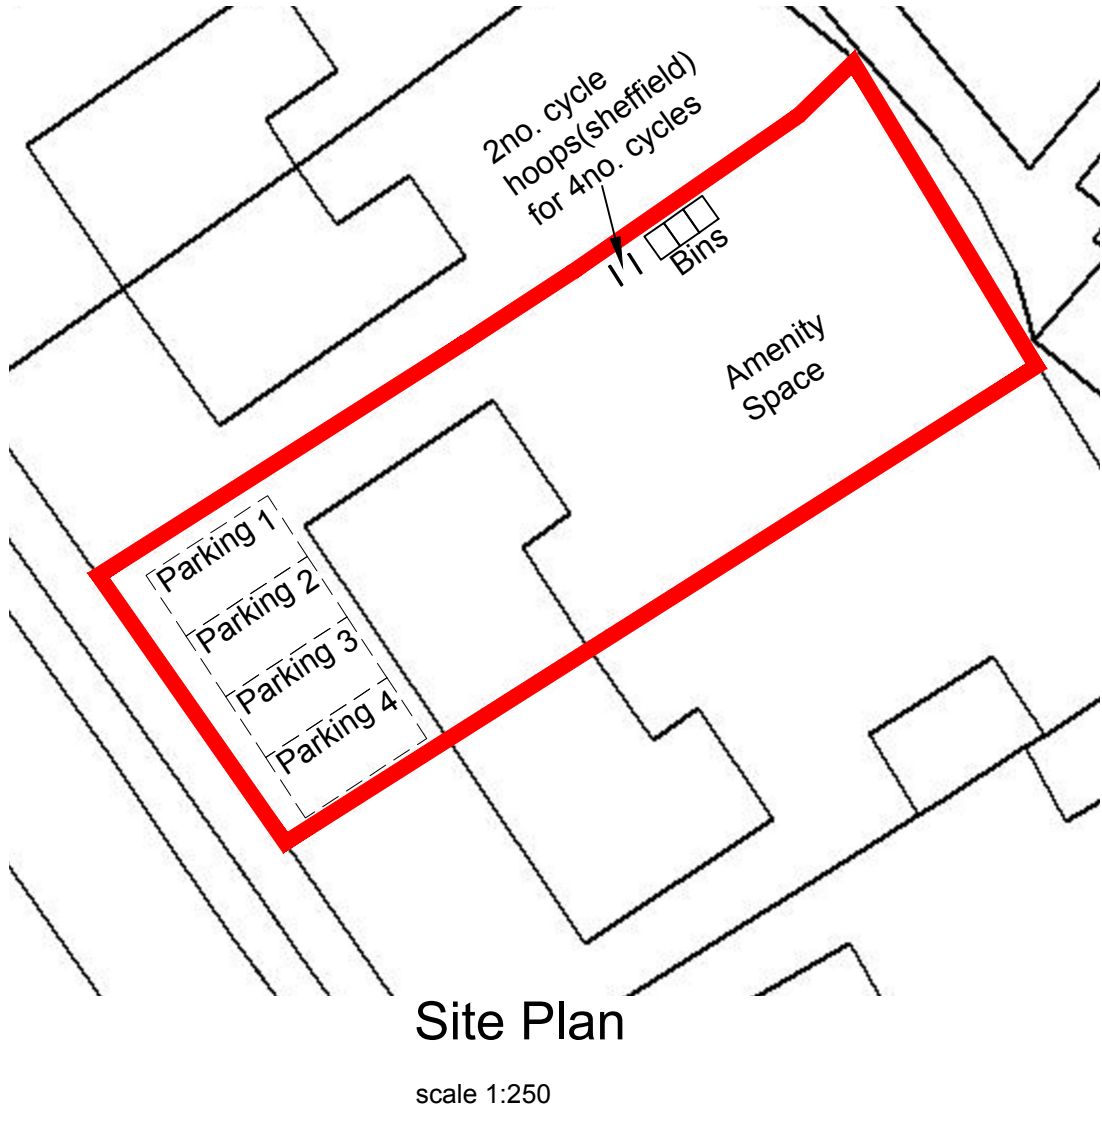
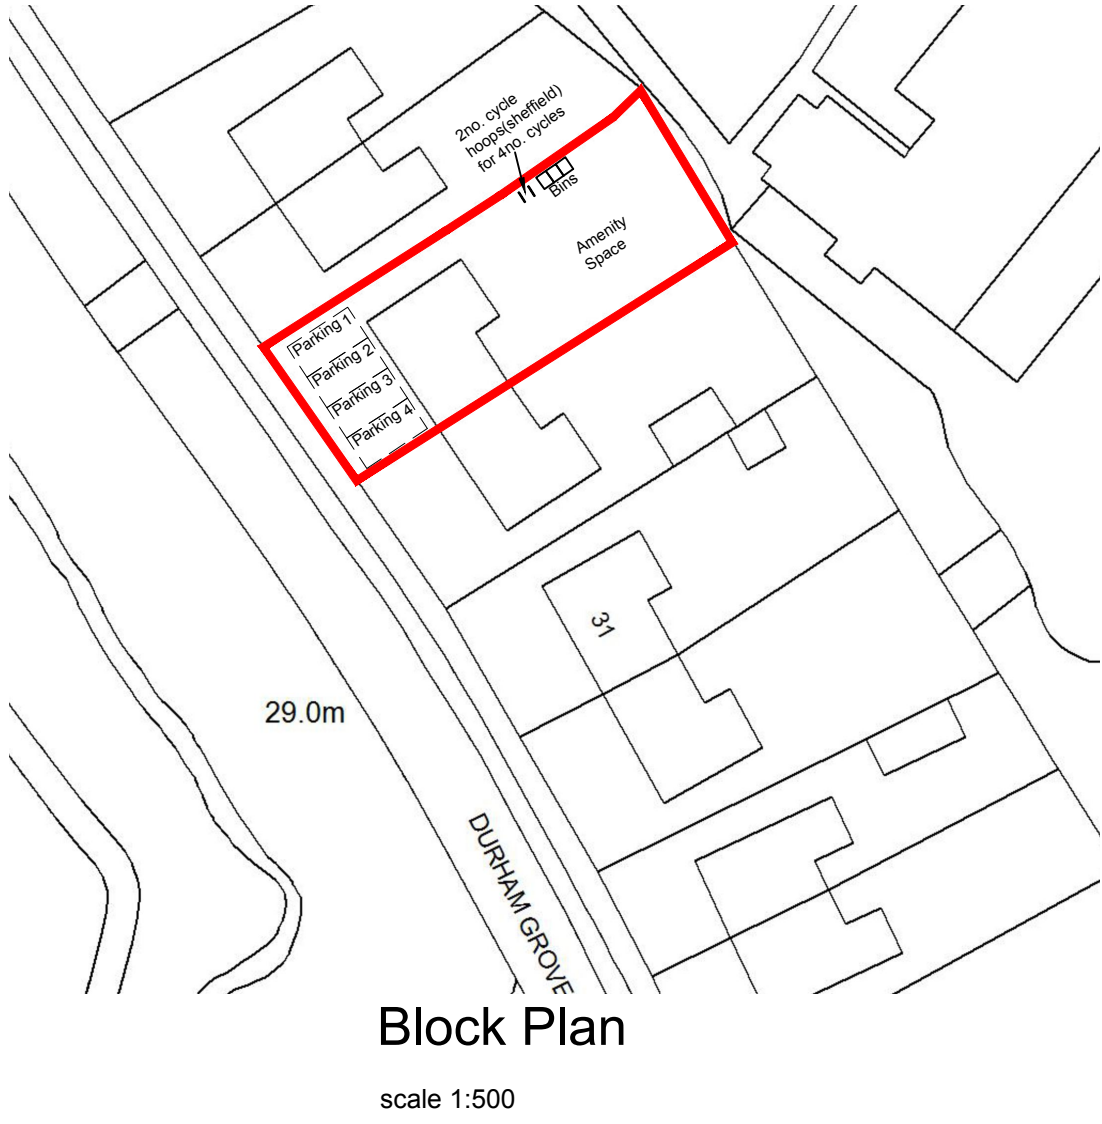
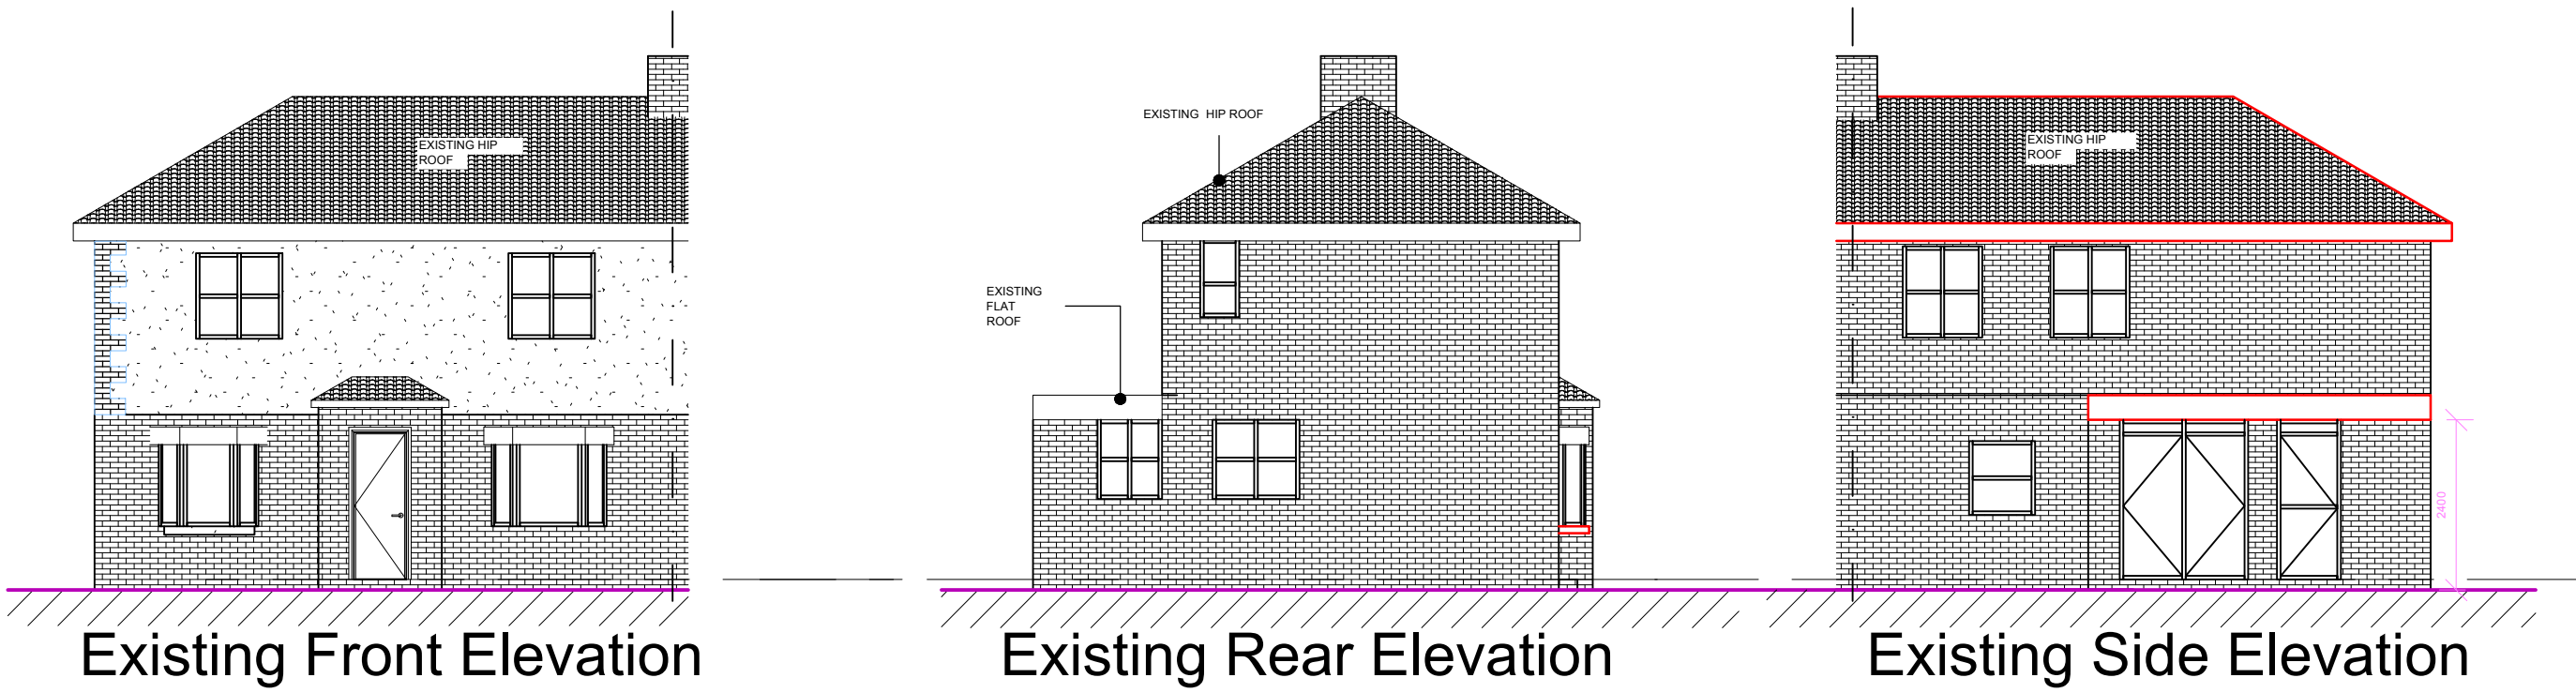


Note:
This drawing & design is the copyright of
DesignFormula and must not be reproduced
in part or in whole without prior written consent.
All Dimensions are in millimeters and are
approximate.

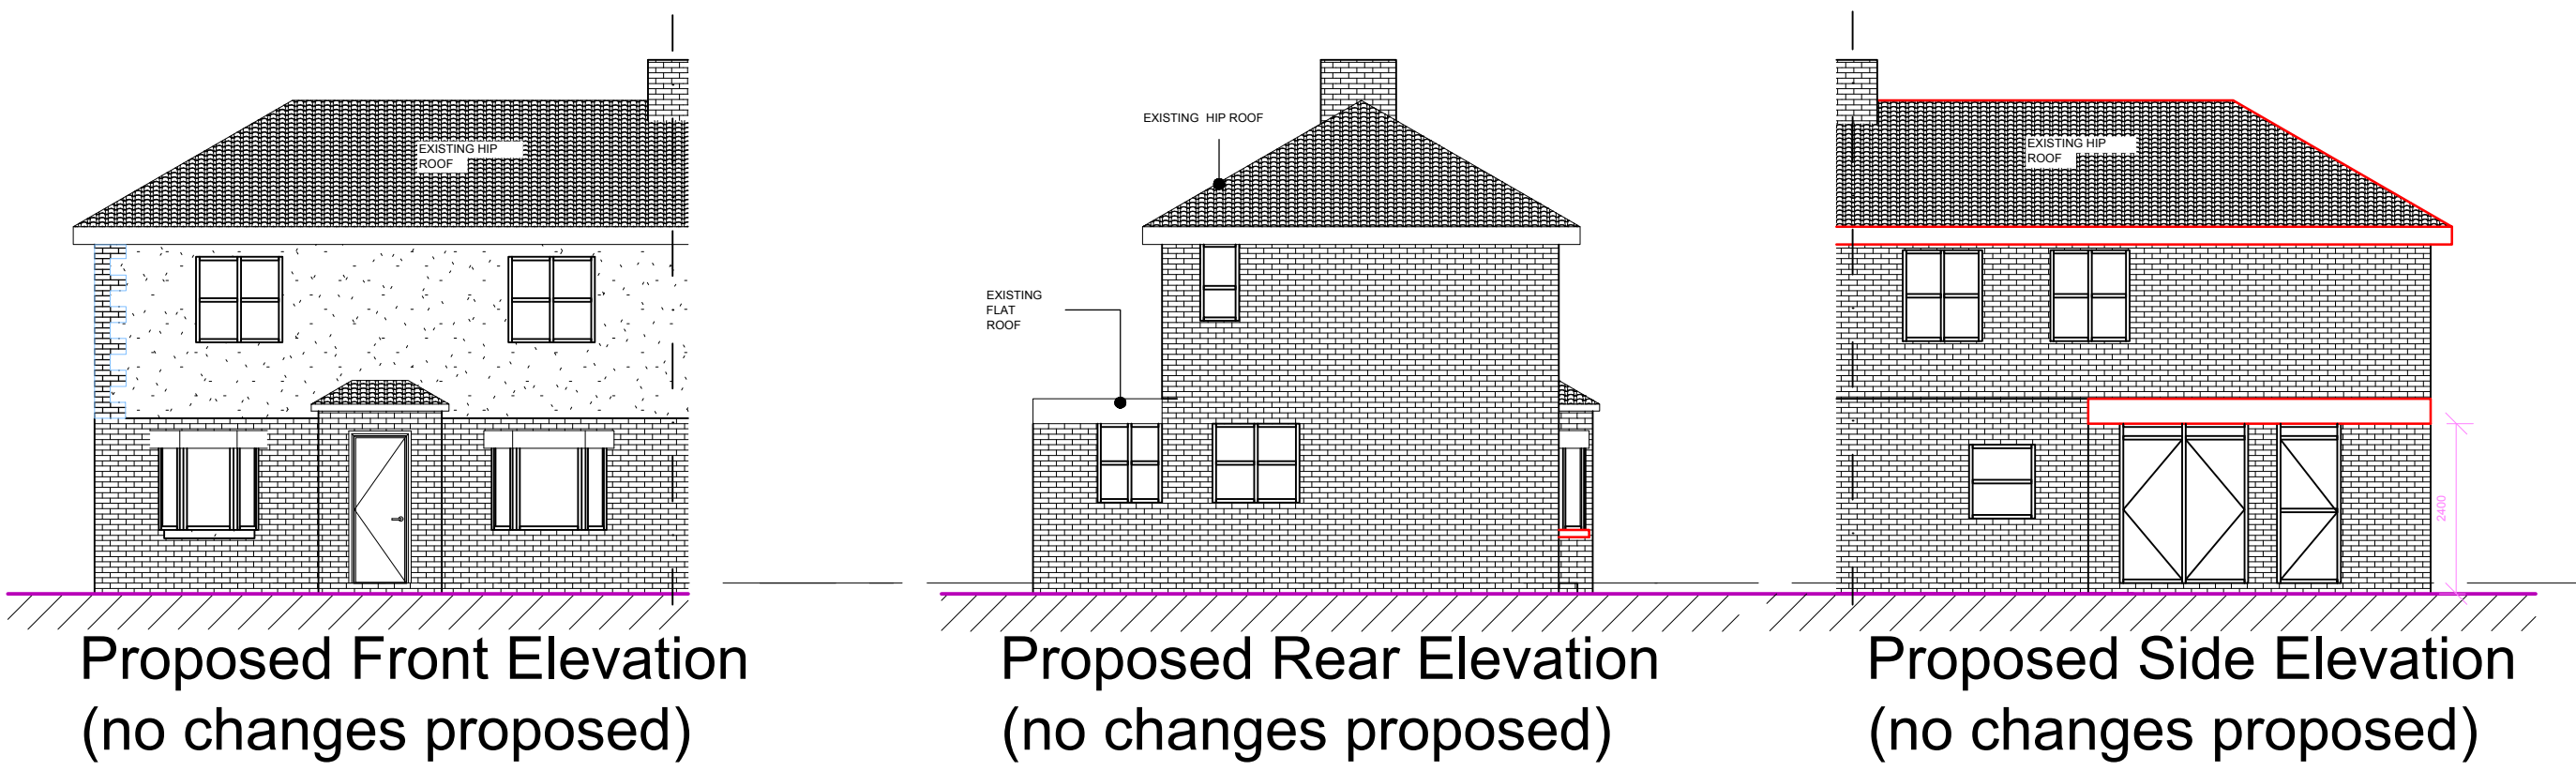

Note:
- All Dimensions are in millimeters and are approximate.
- All Dims to be checked on site before commencing any forms of application and
or construction work by the client and contractor.

DESIGNFORMULA
07814262723

Project Title 27 Durham Grove,
Jarrow
NE32 5YS

Details: Change of Use
Single Dwelling(C3) to Children
Home(C2) For upto 2 Children

Drawing: Plans - Elevations
PLANNING

Scale (@ A1)	Date:	Drg No:	Rev:
1 : 100 as noted	JULY 2026	5175-200	